


F.A.I. RTE.	SECTION	COUNTY	TOTAL SHEETS	SHEET NO.
80	*	**	219	67

STA. 485+00 TO STA. 500+00
 FED. ROAD DIST. NO. ILLINOIS FED. AID PROJECT

*(06-14 & 50-8)RS-1(1)4B,B-1,VB,VB-1,VB-2,VB-3)BR

** BUREAU & LASALLE

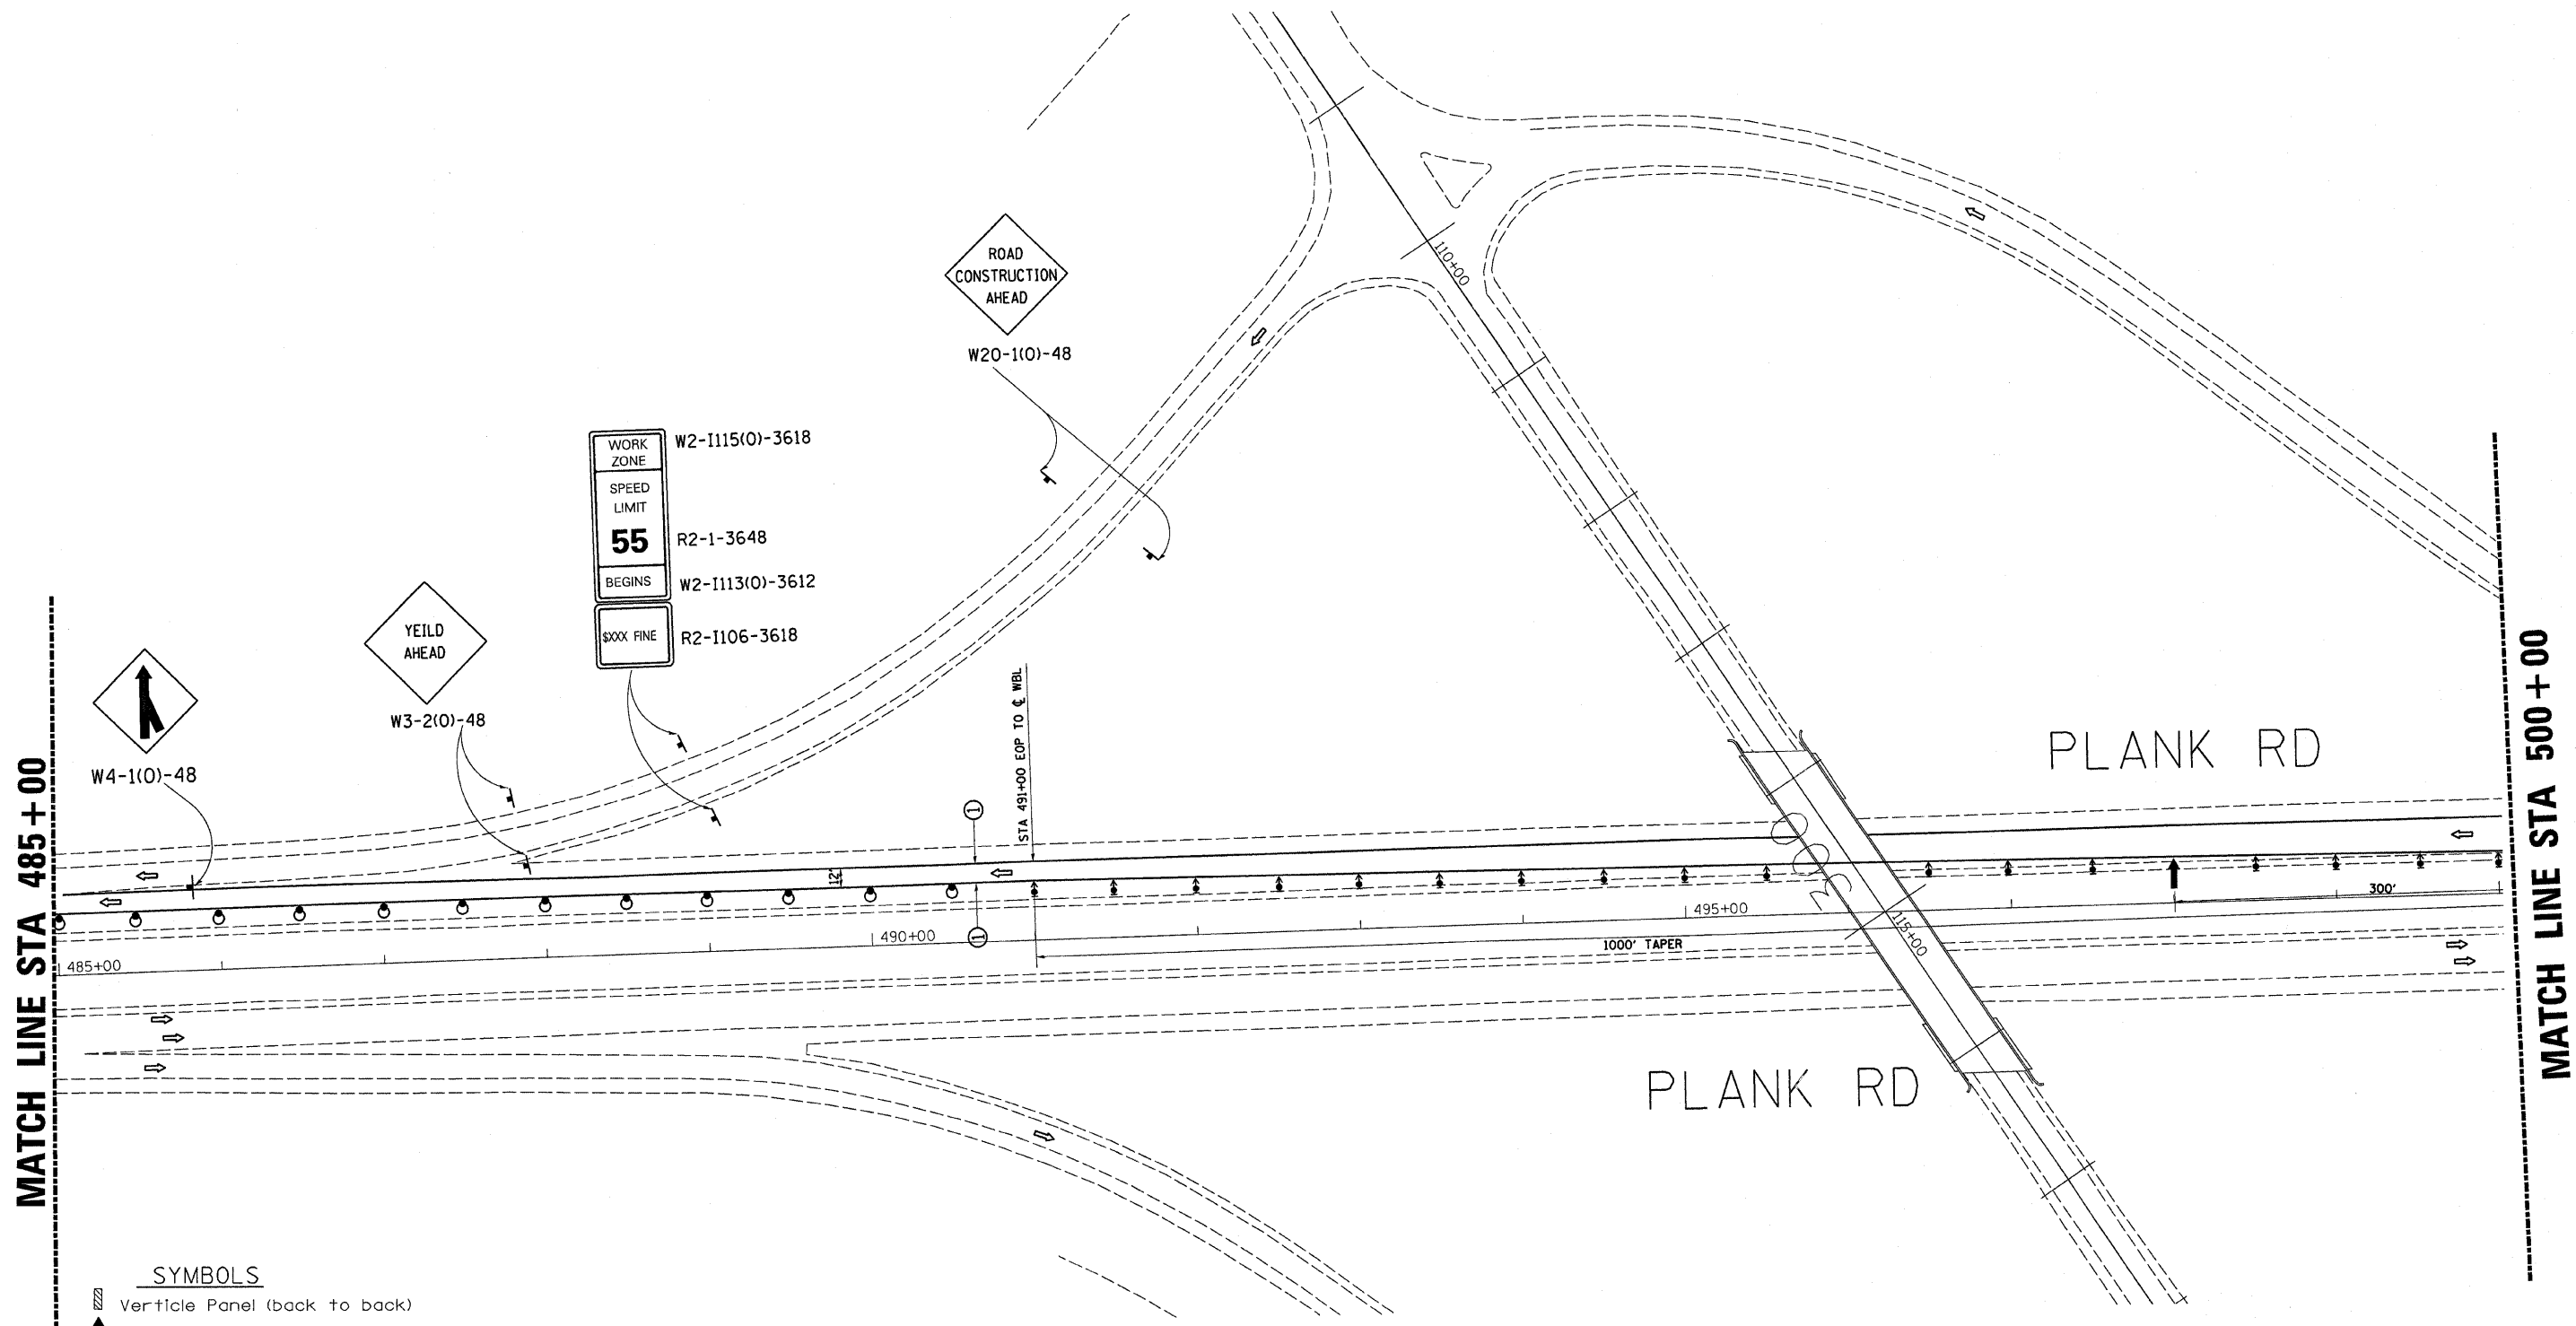

- SYMBOLS**
- Vertical Panel (back to back)
 - Arrow board
 - Sign
 - Direction indicator barricade with steady burn monodirectional light
 - Drum with steady burn monodirectional light
 - Type II barricade, drum, or vertical barricade with steady burn monodirectional light
 - Wet temporary pavement marking tape - TY III shall be placed throughout the taper and along-side the work area. The edge lines shall be white and the line near the barrier shall be yellow.

PLOT DATE = Aug 27 2008 9:12:24 PM
 FILE NAME = c:\pwworking\benzelko\dms32861\shwest.dgn
 PLOT SCALE = 50.00000 / 1in.
 USER NAME = benzelko