


F.A.T. RTE.	SECTION	COUNTY	TOTAL SHEETS	SHEET NO.
80	*	**	219	68

STA. 500+00 TO STA. 515+00
 FED. ROAD DIST. NO. ILLINOIS FED. AID PROJECT

*(06-14 & 50-8)RS-1(14B,B-1,VB,VB-1,VB-2,VB-3)BR

** BUREAU & LASALLE

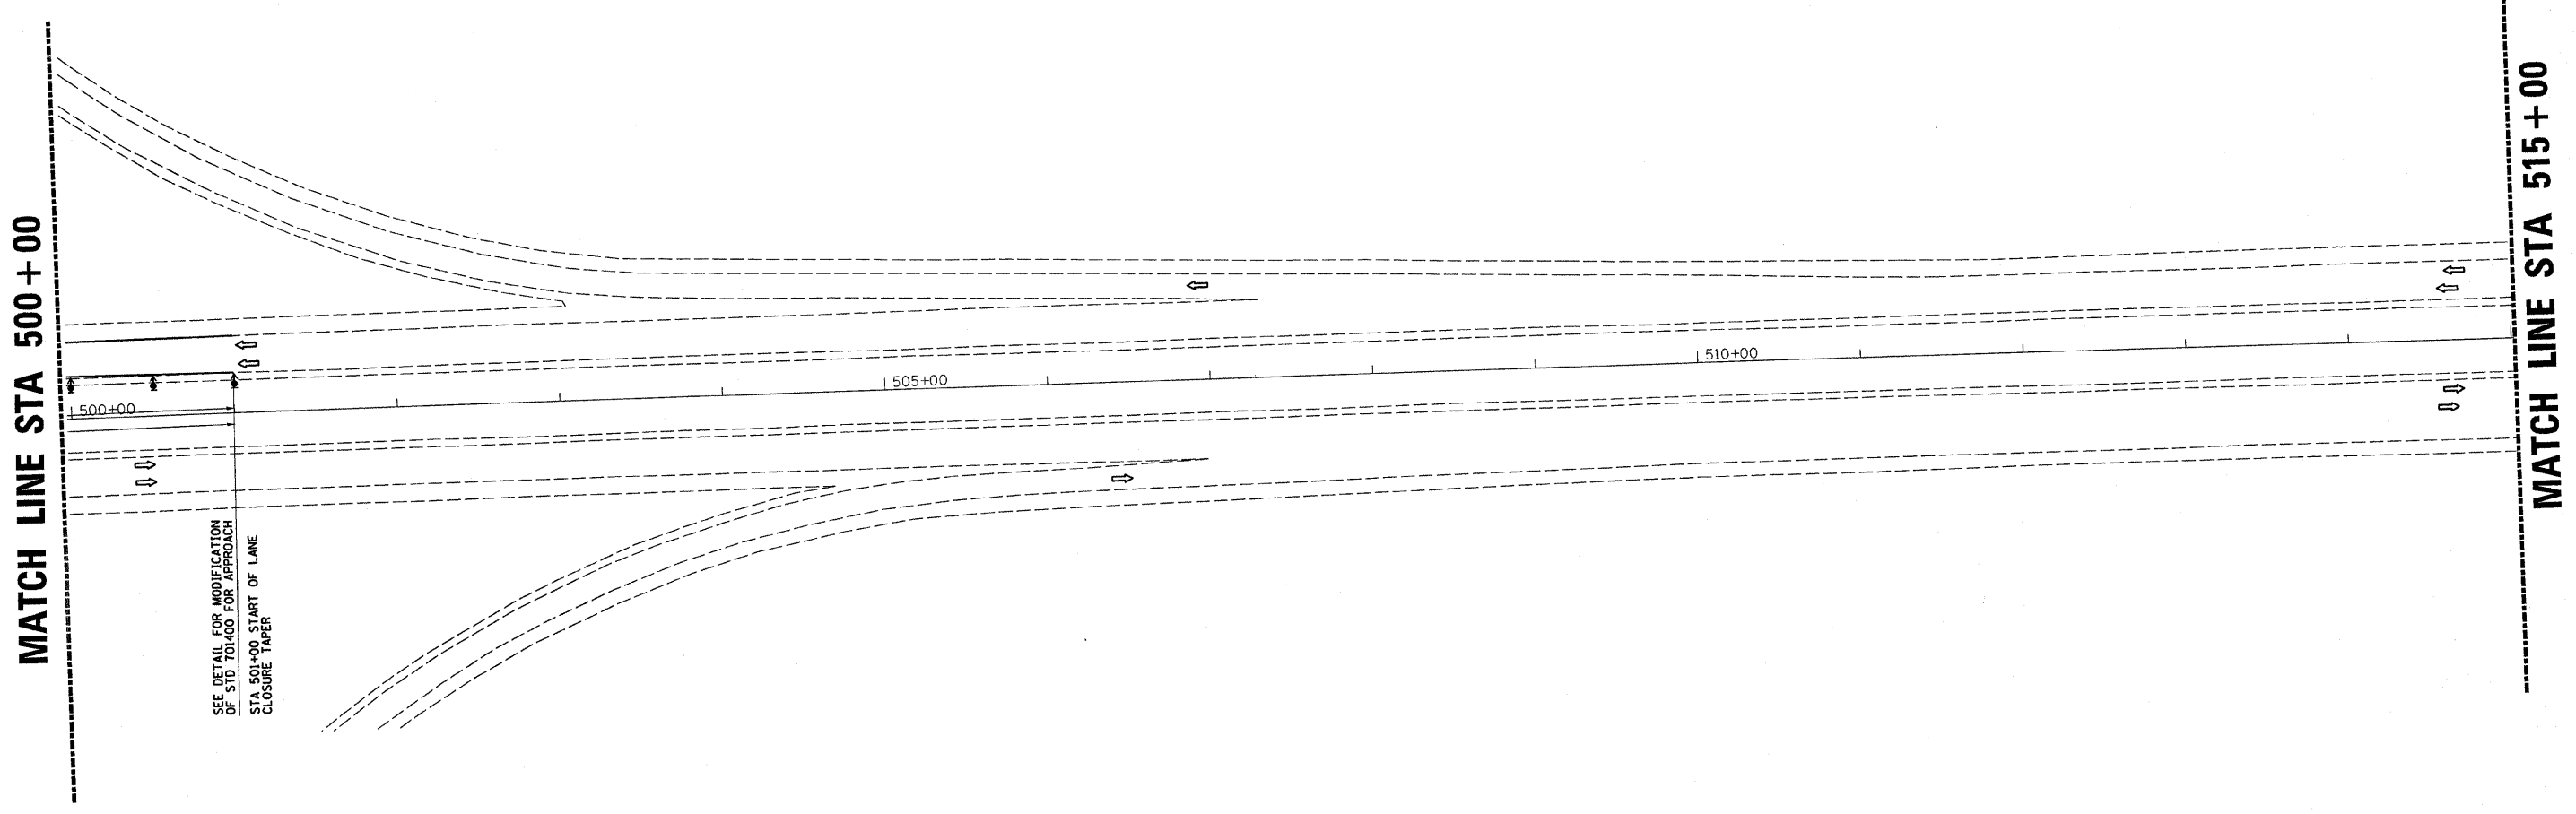

SEE DETAIL FOR MODIFICATION OF STD. TAPER FOR APPROACH STA 501+00, START OF LANE CLOSURE TAPER

SYMBOLS

- ▨ Vertical Panel (back to back)
- ➔ Arrow board
- ⊥ Sign
- ⬆ Direction Indicator barricade with steady burn monodirectional light
- ⊙ Drum with steady burn monodirectional light
- ⬇ Type II barricade, drum, or vertical barricade with steady burn monodirectional light
- ① Wet temporary pavement marking tape - TY III shall be placed throughout the taper and along-side the work area. The edge lines shall be white and the line near the barrier shall be yellow.

PLOT DATE = Aug 27, 2008 - 04:23:31 PM
 FILE NAME = c:\pwworkspace\userzello\dwg\22861\sheet.dgn
 PLOT SCALE = 50.0000' / 1" / IN.
 USER NAME = userzello