


STATE OF ILLINOIS  
DEPARTMENT OF TRANSPORTATION

ROUTE NO.	SECTION	COUNTY	TOTAL SHEETS	SHEET NO.	SHEET NO. 3 32 SHEETS
F.A.I. 80	14BR & 14BR-1	BUREAU	219	75	
FED. ROAD DIST. NO. 7	ILLINOIS	FED. AID PROJECT-	Contract No. 66731		

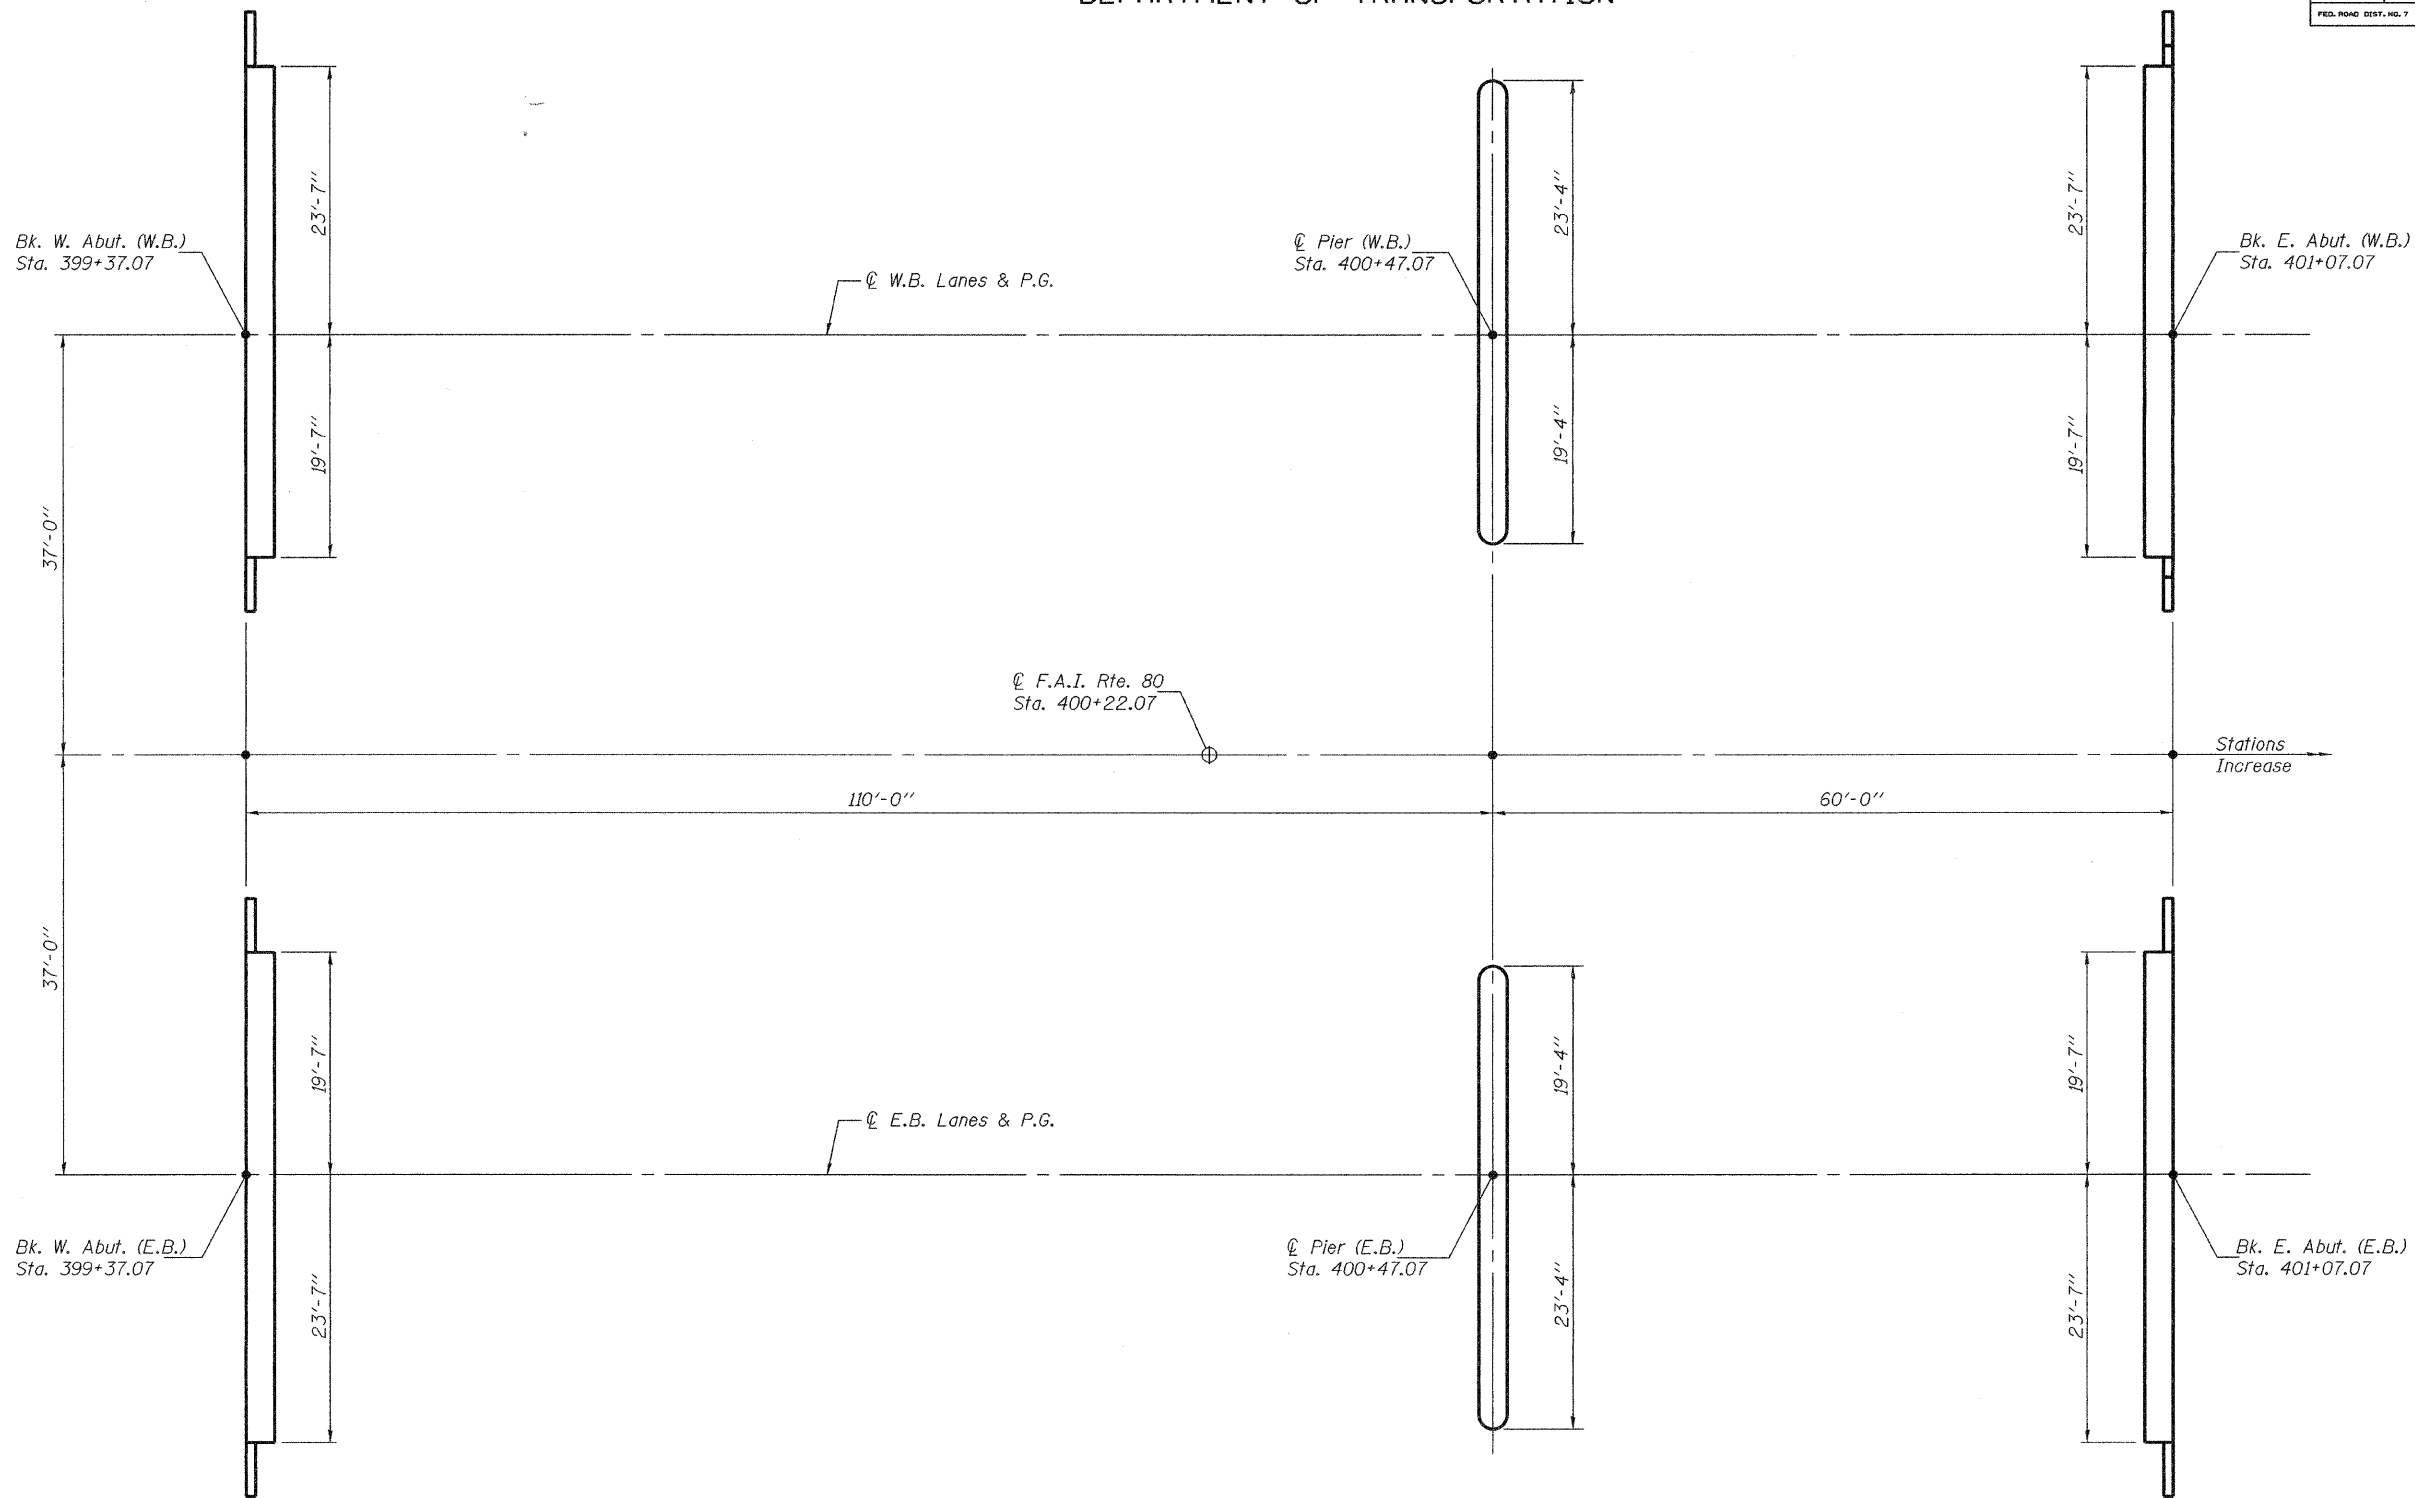

FOOTING LAYOUT

DESIGNED	Nicholas R. Barnett
CHECKED	Ray Ahanchi
DRAWN	h.f. duong
CHECKED	NRB/GRA

Sep. 30, 2008  
 EXAMINED *Thomas J. Demagala*  
 ENGINEER OF BRIDGE DESIGN  
 PASSED *Ralph E. Anderson*  
 ENGINEER OF BRIDGES AND STRUCTURES

FOOTING LAYOUT  
F.A.I. RTE. 80 - SEC. 14BR & 14BR-1  
BUREAU COUNTY  
STATION 400+22.07  
STRUCTURE NO. 006-0165 (E.B.)  
STRUCTURE NO. 006-0166 (W.B.)