


F.A.P. RTE.	SECTION	COUNTY	TOTAL SHEETS	SHEET NO.
80		BUR & LAS	219	142
STA. _____		TO STA. _____		
FED. ROAD DIST. NO. _____		ILLINOIS FED. AID PROJECT		


\* (06-14 & 50-8)RS-1 (14B,B-1,VB,VB-1,VB-2,VB-3)BR

STATE OF ILLINOIS  
DEPARTMENT OF PUBLIC WORKS & BUILDINGS  
DIVISION OF HIGHWAYS


12.154	154	Bureau	11	6	7
--------	-----	--------	----	---	---

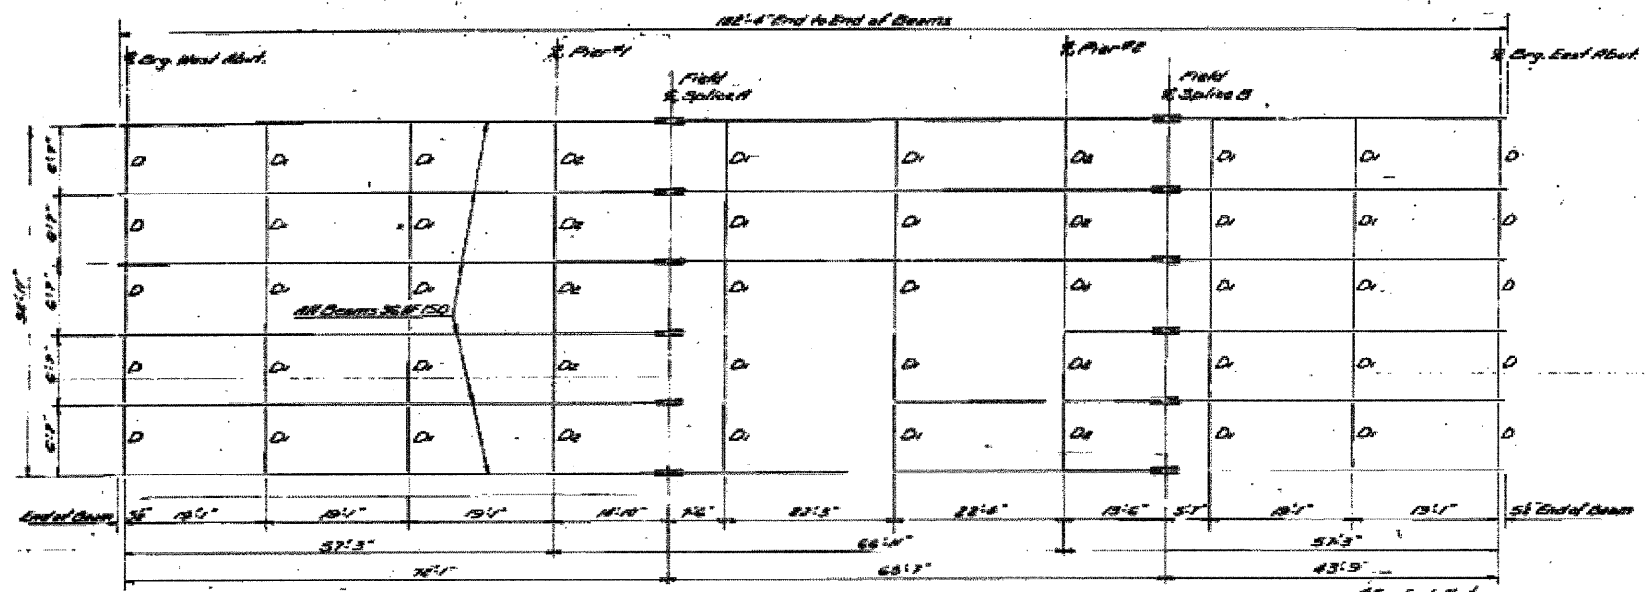


PLAN VIEW OF STRUCTURAL STEEL

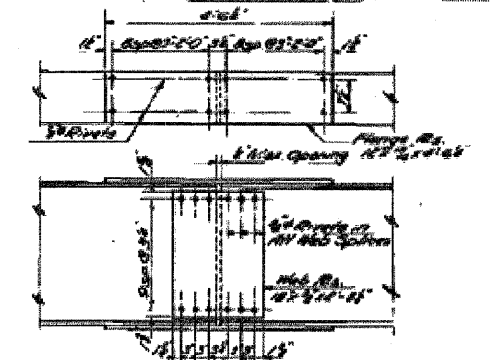


SPlice DETAILS  
12 Splice

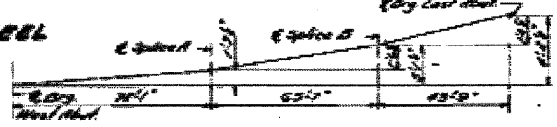


FABRICATION DIAGRAM

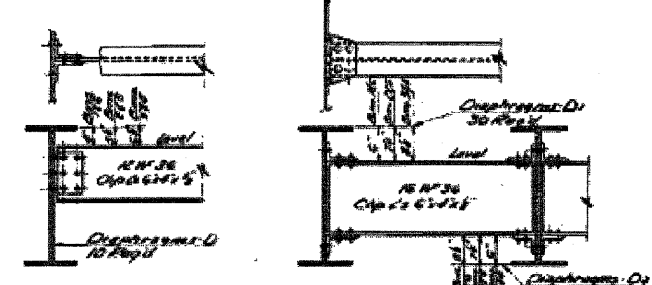

DETAIL OF DIAPHRAGMS-D, D1, D2

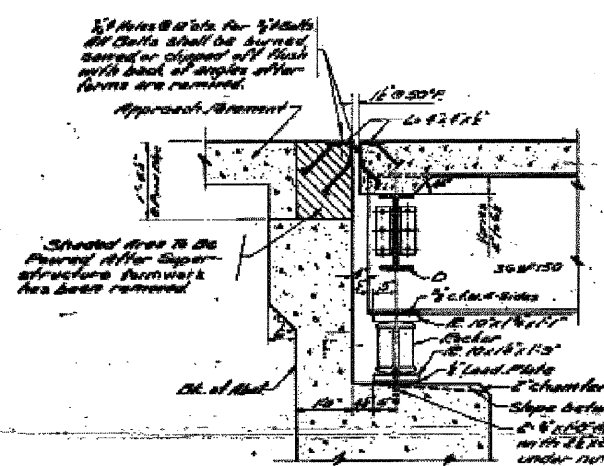


SECTION AT ABUTMENTS

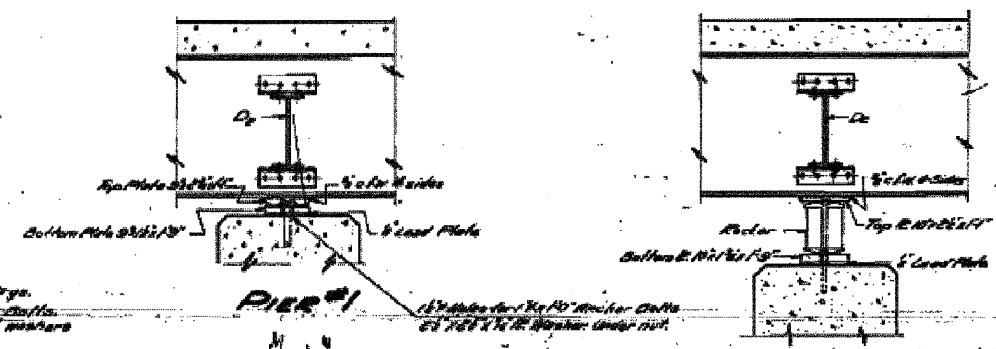


PLAN TOP & BOTTOM RATE  
PIER #1  
6 Each Pier

PINTLE  
12 Splice

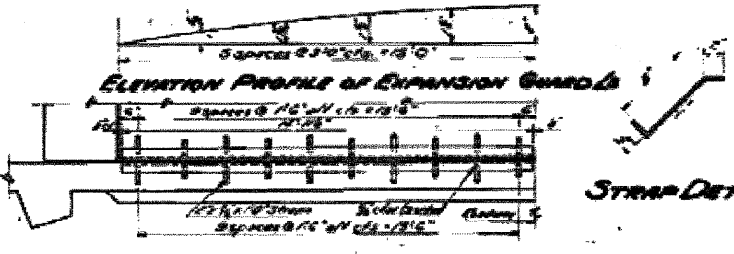

PLAN OF EXPANSION GUARDS

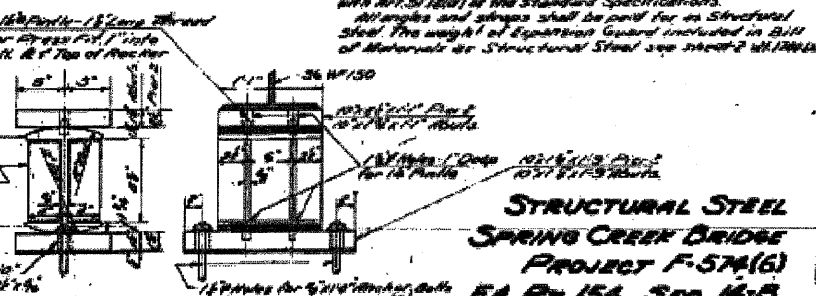

ROCKER DETAILS  
12 Splice, 2 Rows  
6 Splice, 1 Row

STRUCTURAL STEEL  
SPRING CREEK BRIDGE  
PROJECT F-574(6)  
F.A.P. 154 SEC. 14-B  
BUREAU COUNTY  
STA. 400+20(1)

DESIGNED	SAUL OLFER	DATE	APRIL 26 1955
CHECKED	HENRY CHAPIN	DATE	
APPROVED		DATE	
CHECKED	HENRY CHAPIN	DATE	

FOR INFORMATION ONLY

REVISIONS	
NAME	DATE

ILLINOIS DEPARTMENT OF TRANSPORTATION  
EXISTING BRIDGE  
PLANS  
SN 006-0032 (EBL)  
SCALE: VERT. \_\_\_\_\_  
DATE: \_\_\_\_\_ HORIZ. \_\_\_\_\_  
DRAWN BY: \_\_\_\_\_  
CHECKED BY: \_\_\_\_\_

PLOT DATE = Aug 27, 2008 - 01:44:58 PM  
FILE NAME = c:\pwworkspace\pwworkspace\154-142.dwg  
PLOT SCALE = 1/8" = 1'-0"  
USER NAME = wenzelko