


F.A.P. RTE.	SECTION	COUNTY	TOTAL SHEETS	SHEET NO.
80		BUR & LAS	219	143
STA. _____		TO STA. _____		
FED. ROAD DIST. NO. _____		ILLINOIS FED. AID PROJECT		

* (06-14 & 50-8)RS-1 (14B,B-1,VB,VB-1,VB-2,VB-3)BR

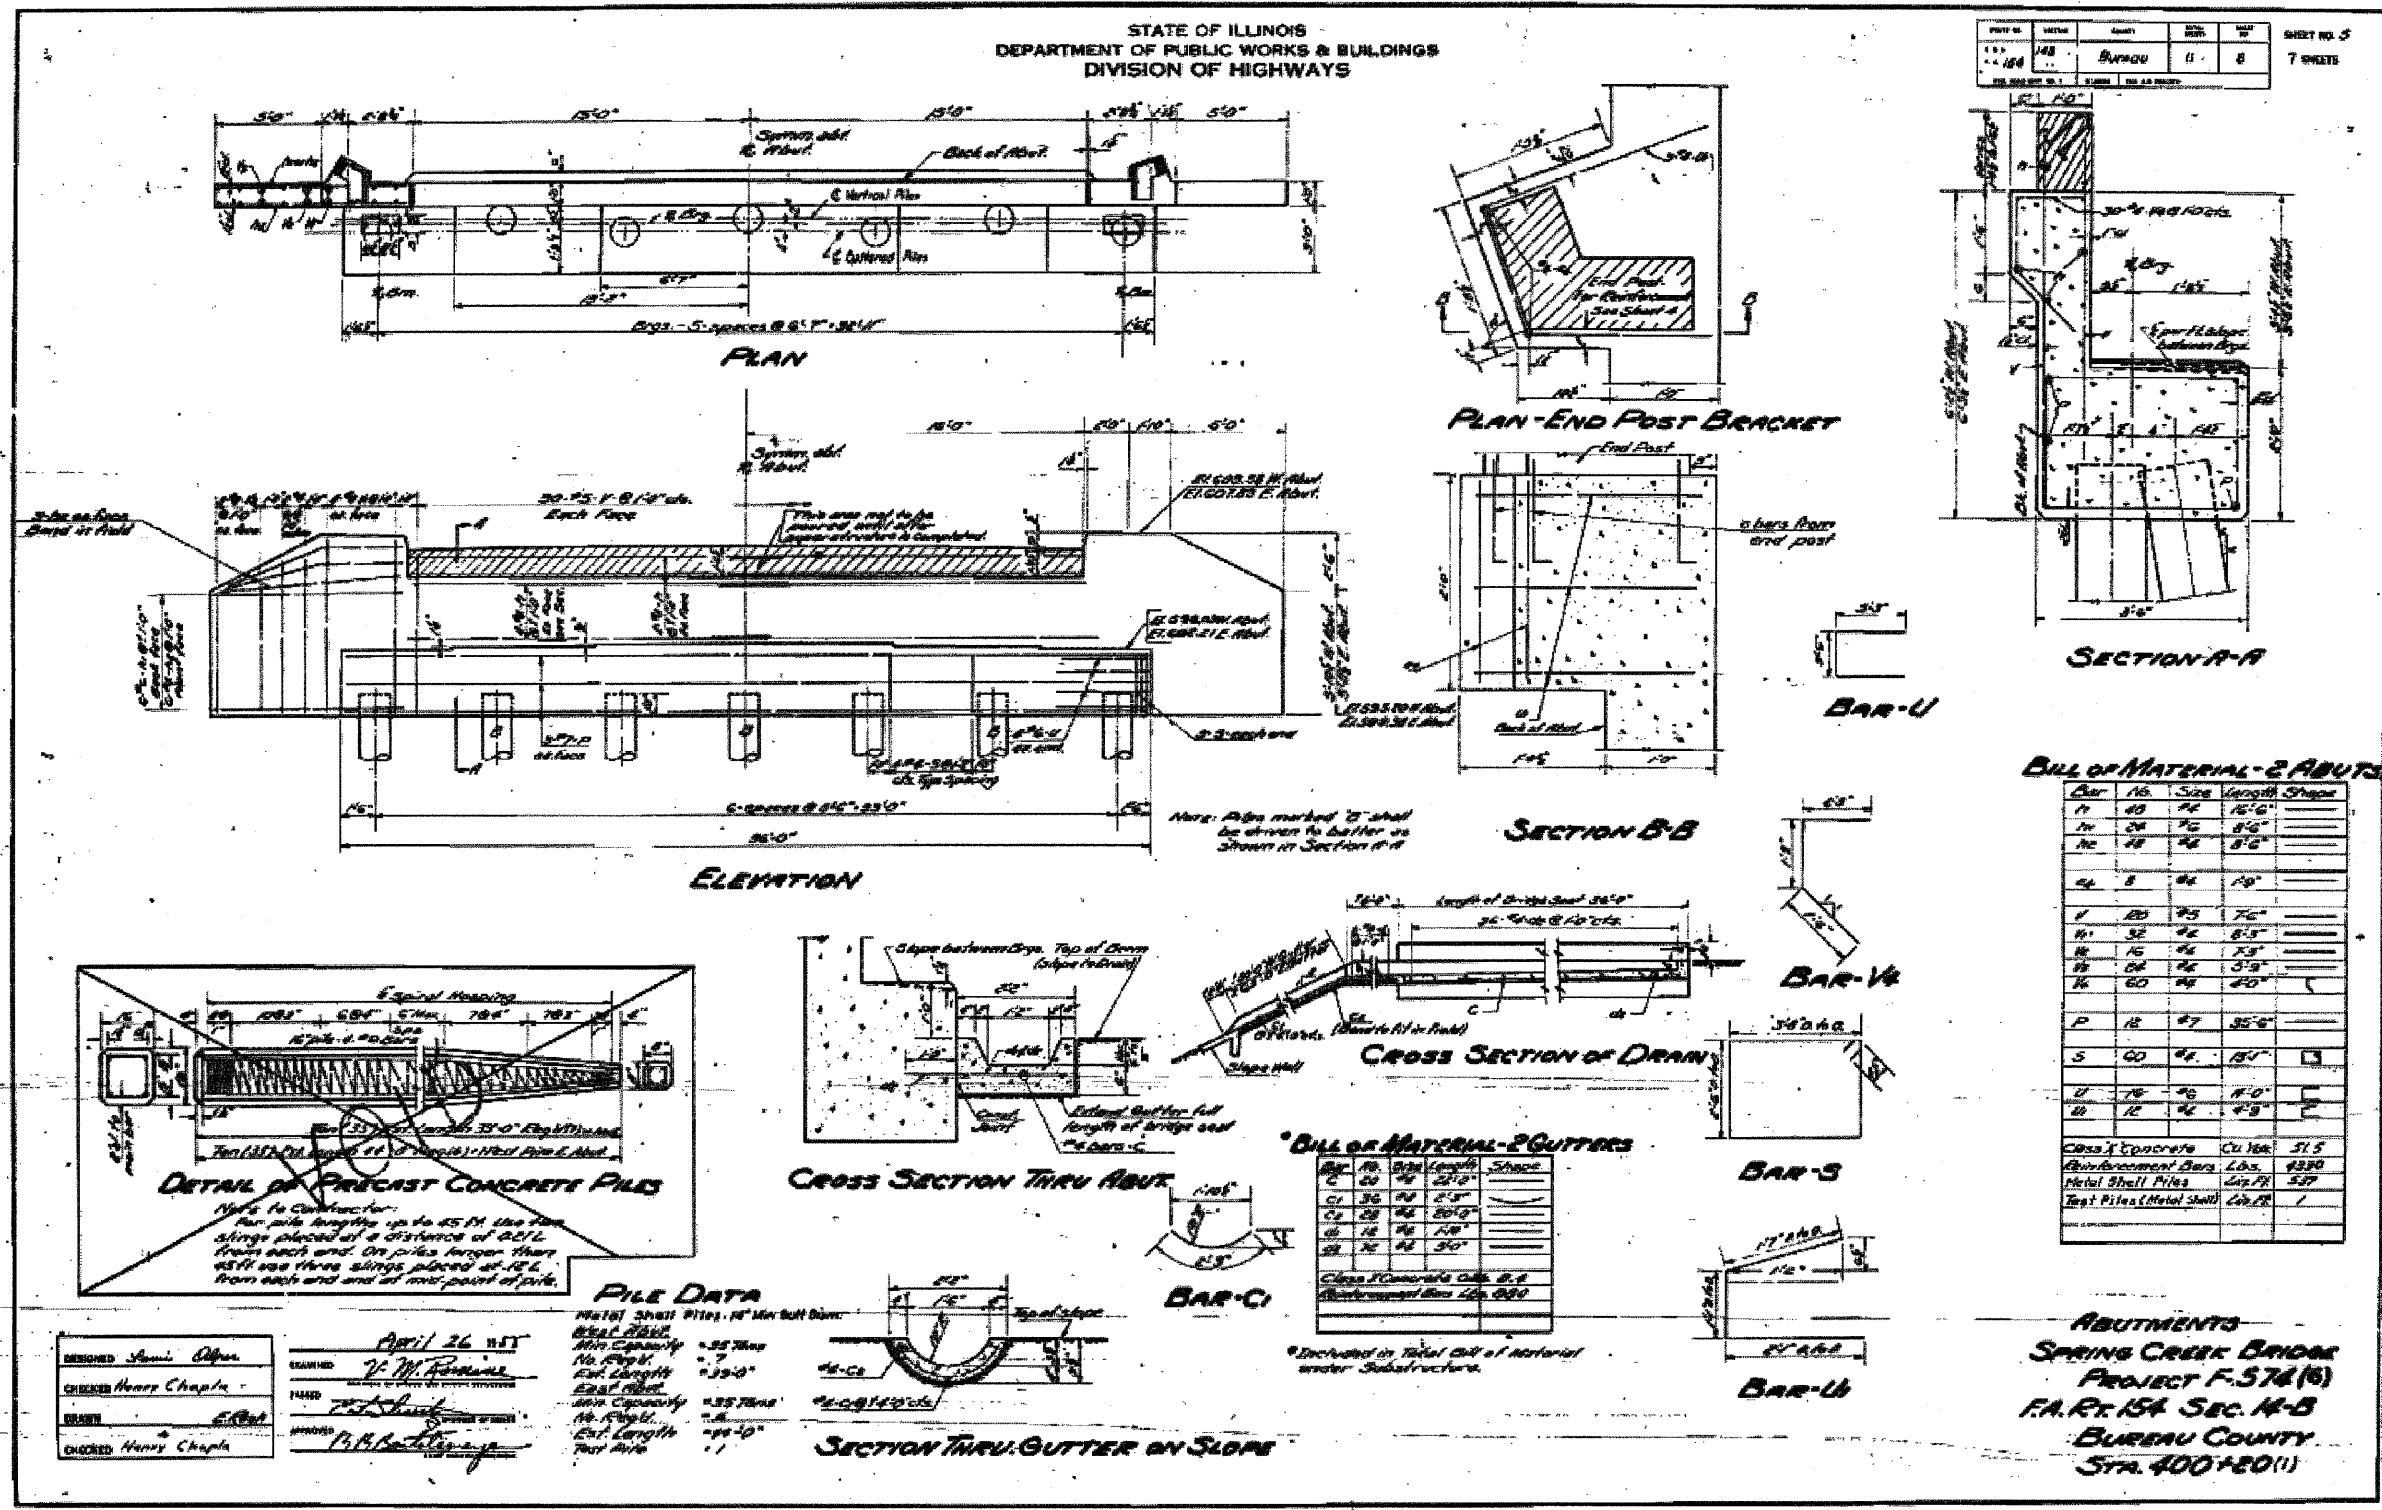

FOR INFORMATION ONLY

REVISIONS	
NAME	DATE

ILLINOIS DEPARTMENT OF TRANSPORTATION
**EXISTING BRIDGE
 PLANS**
SN 006-0032 (EBL)

SCALE: VERT. _____
 HORIZ. _____
 DATE _____

DRAWN BY _____
 CHECKED BY _____

PLOT DATE = Aug 27, 2008 - 01:45:11 PM
 FILE NAME = c:\pwworkspace\pwworkspace\10660000\dwt\143.dwg
 PLOT SCALE = 1000.0000 / IN.
 USER NAME = vensehko