


F.A.P. RTE.	SECTION	COUNTY	TOTAL SHEETS	SHEET NO.
80	*	BUR & LAS	219	147
STA. _____		TO STA. _____		
FED. ROAD DIST. NO. _____		ILLINOIS FED. AID PROJECT		

* (06-14 & 50-8)RS-1 (14B,B-1,VB,VB-1,VB-2,VB-3)BR

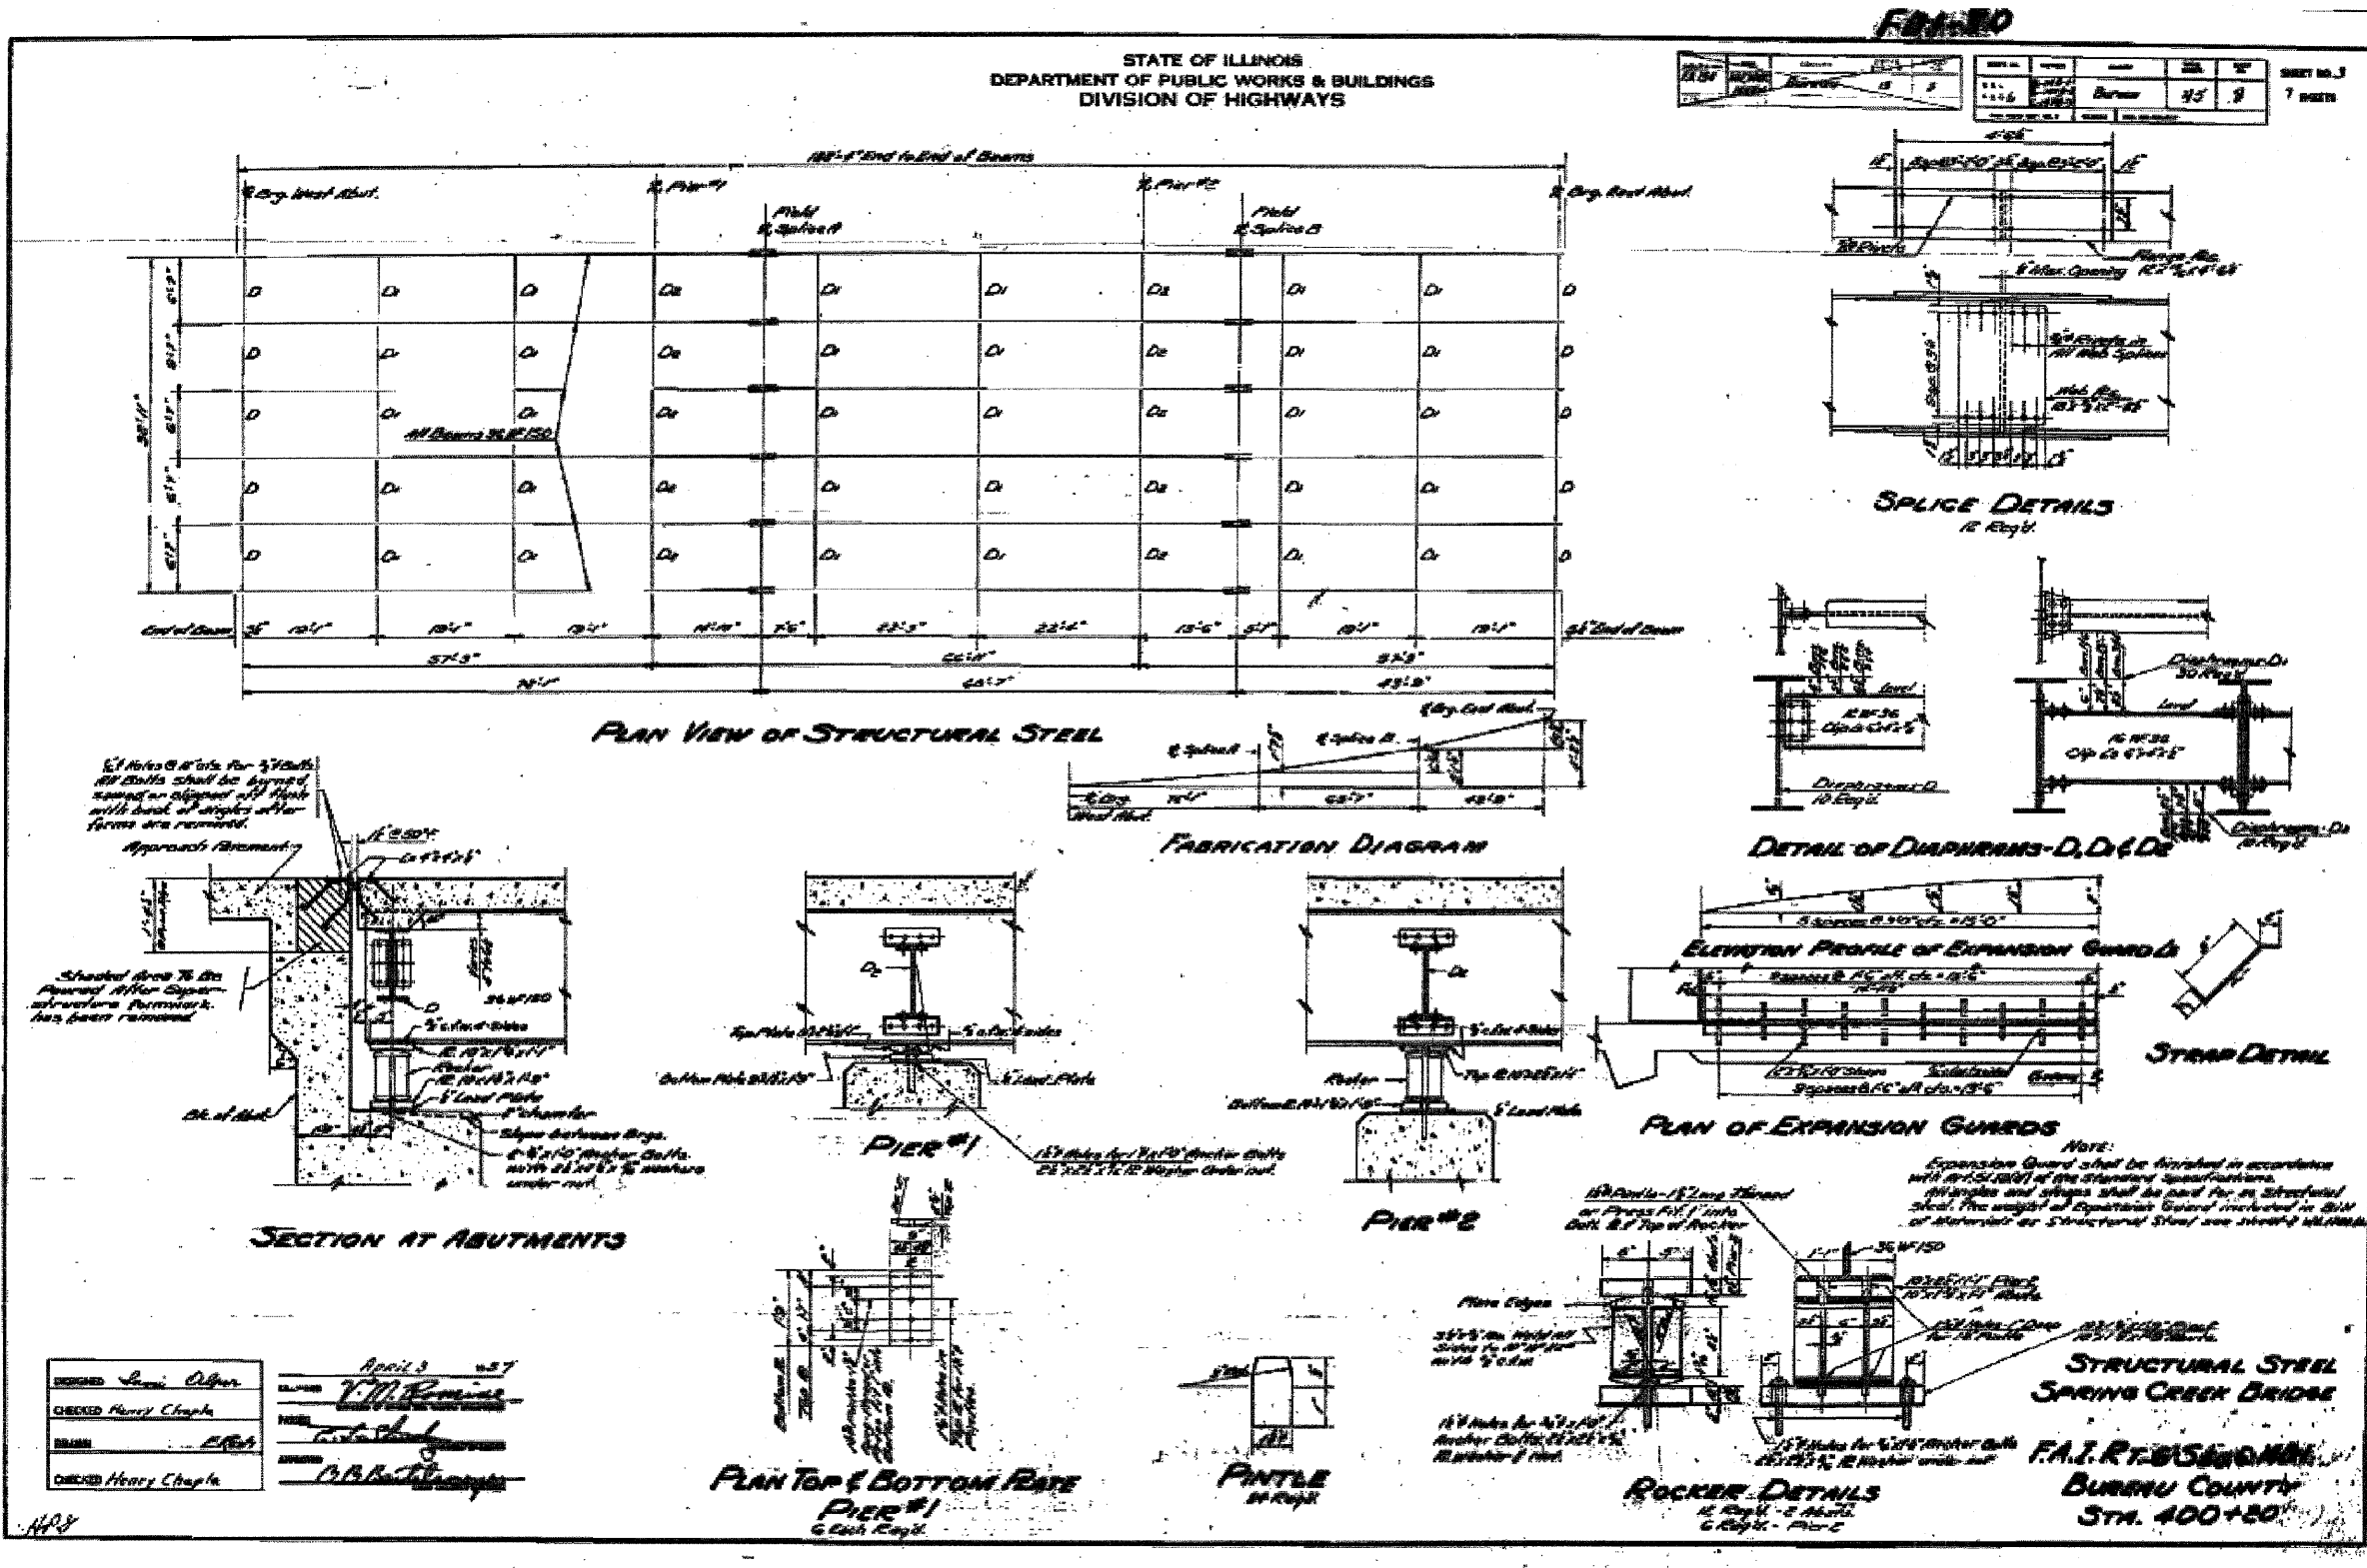

DESIGNED	April 3, 1957
CHECKED	V.M. [Signature]
BRIDGE	[Signature]
CHECKED	H.C. [Signature]

FOR INFORMATION ONLY

REVISIONS	
NAME	DATE

ILLINOIS DEPARTMENT OF TRANSPORTATION
**EXISTING BRIDGE
PLANS
SN 006-0033 (WBL)**

SCALE: VERT. _____
HORIZ. _____
DATE _____

DRAWN BY _____
CHECKED BY _____

PLOT DATE = Aug 27, 2008 - 01:45:46 PM
FILE NAME = c:\pwworkspace\pwworkspace\2861\dms\14.dgn
PLOT SCALE = 1/8" = 1'-0"
USER NAME = wenzelko