


F.A.P. RTE.	SECTION	COUNTY	TOTAL SHEETS	SHEET NO.
80	•	BUR & LAS	219	150
STA. _____		TO STA. _____		
FED. ROAD DIST. NO. _____ ILLINOIS FED. AID PROJECT				

* (06-14 & 50-8)RS-1 (14B,B-1,VB,VB-1,VB-2,VB-3)BR

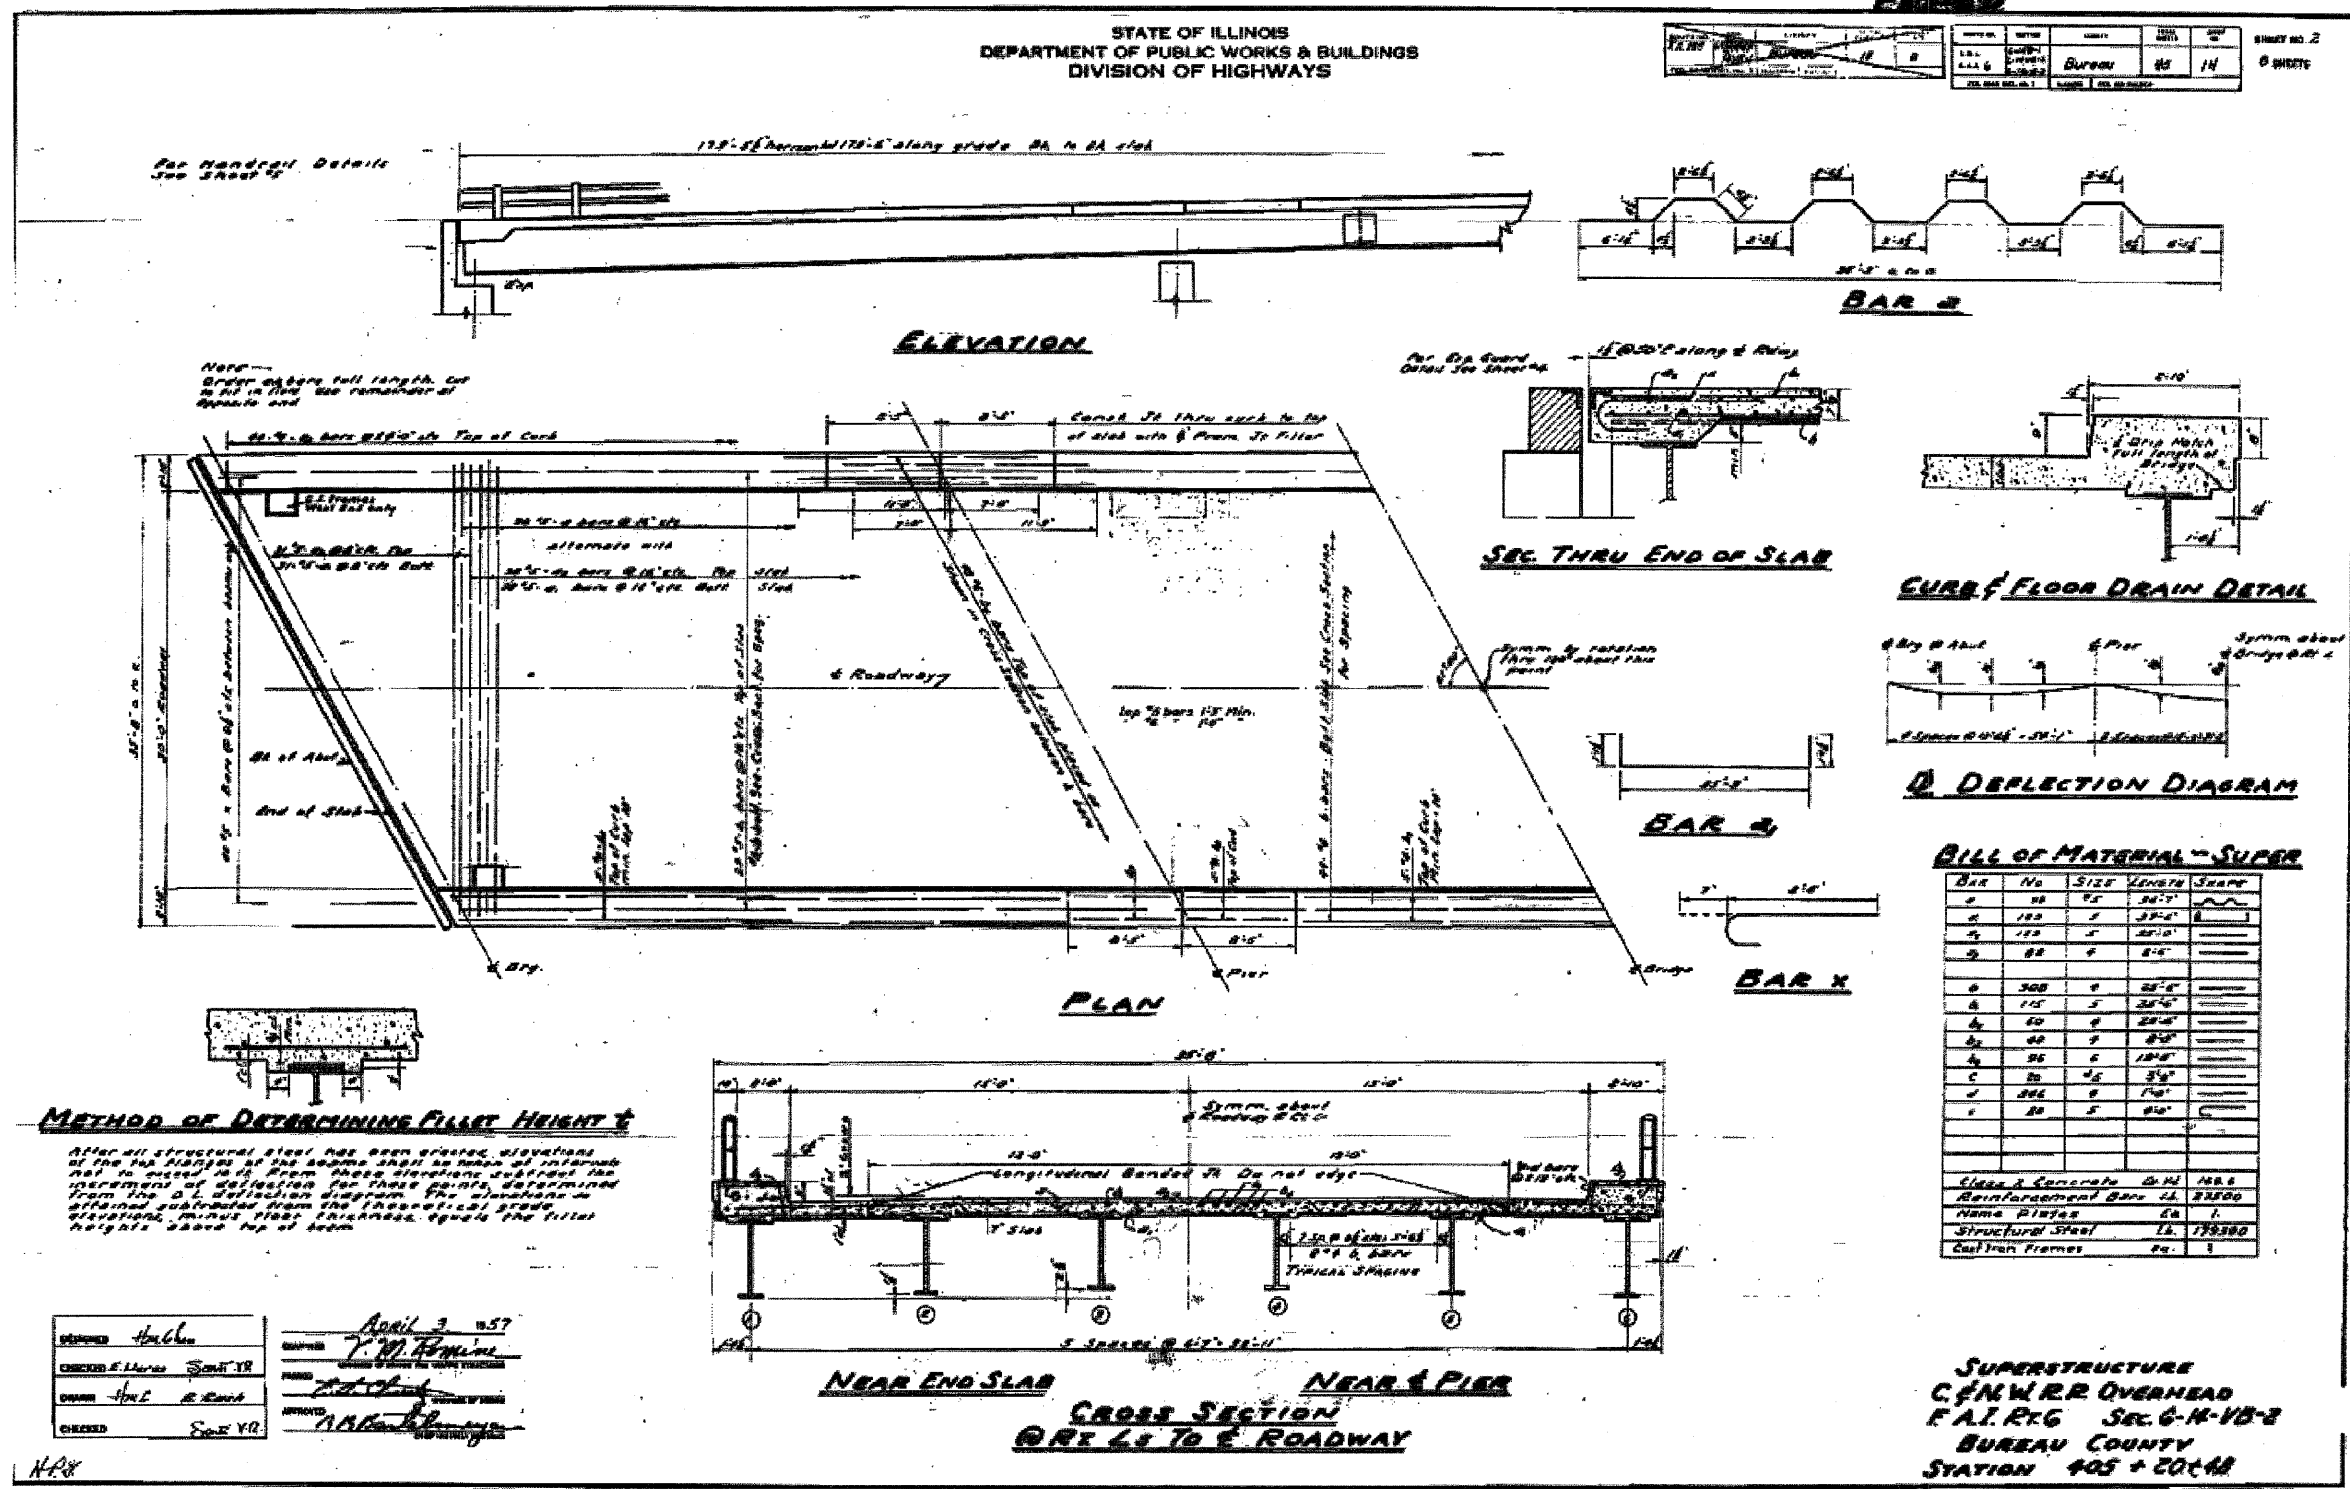

APPROVED: [Signature]
CHECKED: [Signature]
DATE: April 3, 1957

**SUPERSTRUCTURE
C.F.W.R. OVERHEAD
F.A.T. R.G. SEC. 6-N-VB-2
BUREAU COUNTY
STATION 405 + 00+10**

FOR INFORMATION ONLY

REVISIONS	
NAME	DATE

ILLINOIS DEPARTMENT OF TRANSPORTATION
**EXISTING BRIDGE
PLANS**
SN 006-0035 (WBL)

SCALE: VERT. _____
 HORIZ. _____
DATE: _____

DRAWN BY: _____
CHECKED BY: _____

PLOT DATE = Aug 27, 2008 - 01:46:26 PM
 FILE NAME = c:\p-w\work\p\ndot\venzalho\dm32861\detail.dgn
 PLOT SCALE = 1/8" = 1'-0"
 USER NAME = venzalho