


F.A.P. RTE.	SECTION	COUNTY	TOTAL SHEETS	SHEET NO.
80		BUR & LAS	219	152
STA. _____		TO STA. _____		
FED. ROAD DIST. NO. _____		ILLINOIS FED. AID PROJECT _____		

* (06-14 & 50-8)RS-1 (14B,B-1,VB,VB-1,VB-2,VB-3)BR

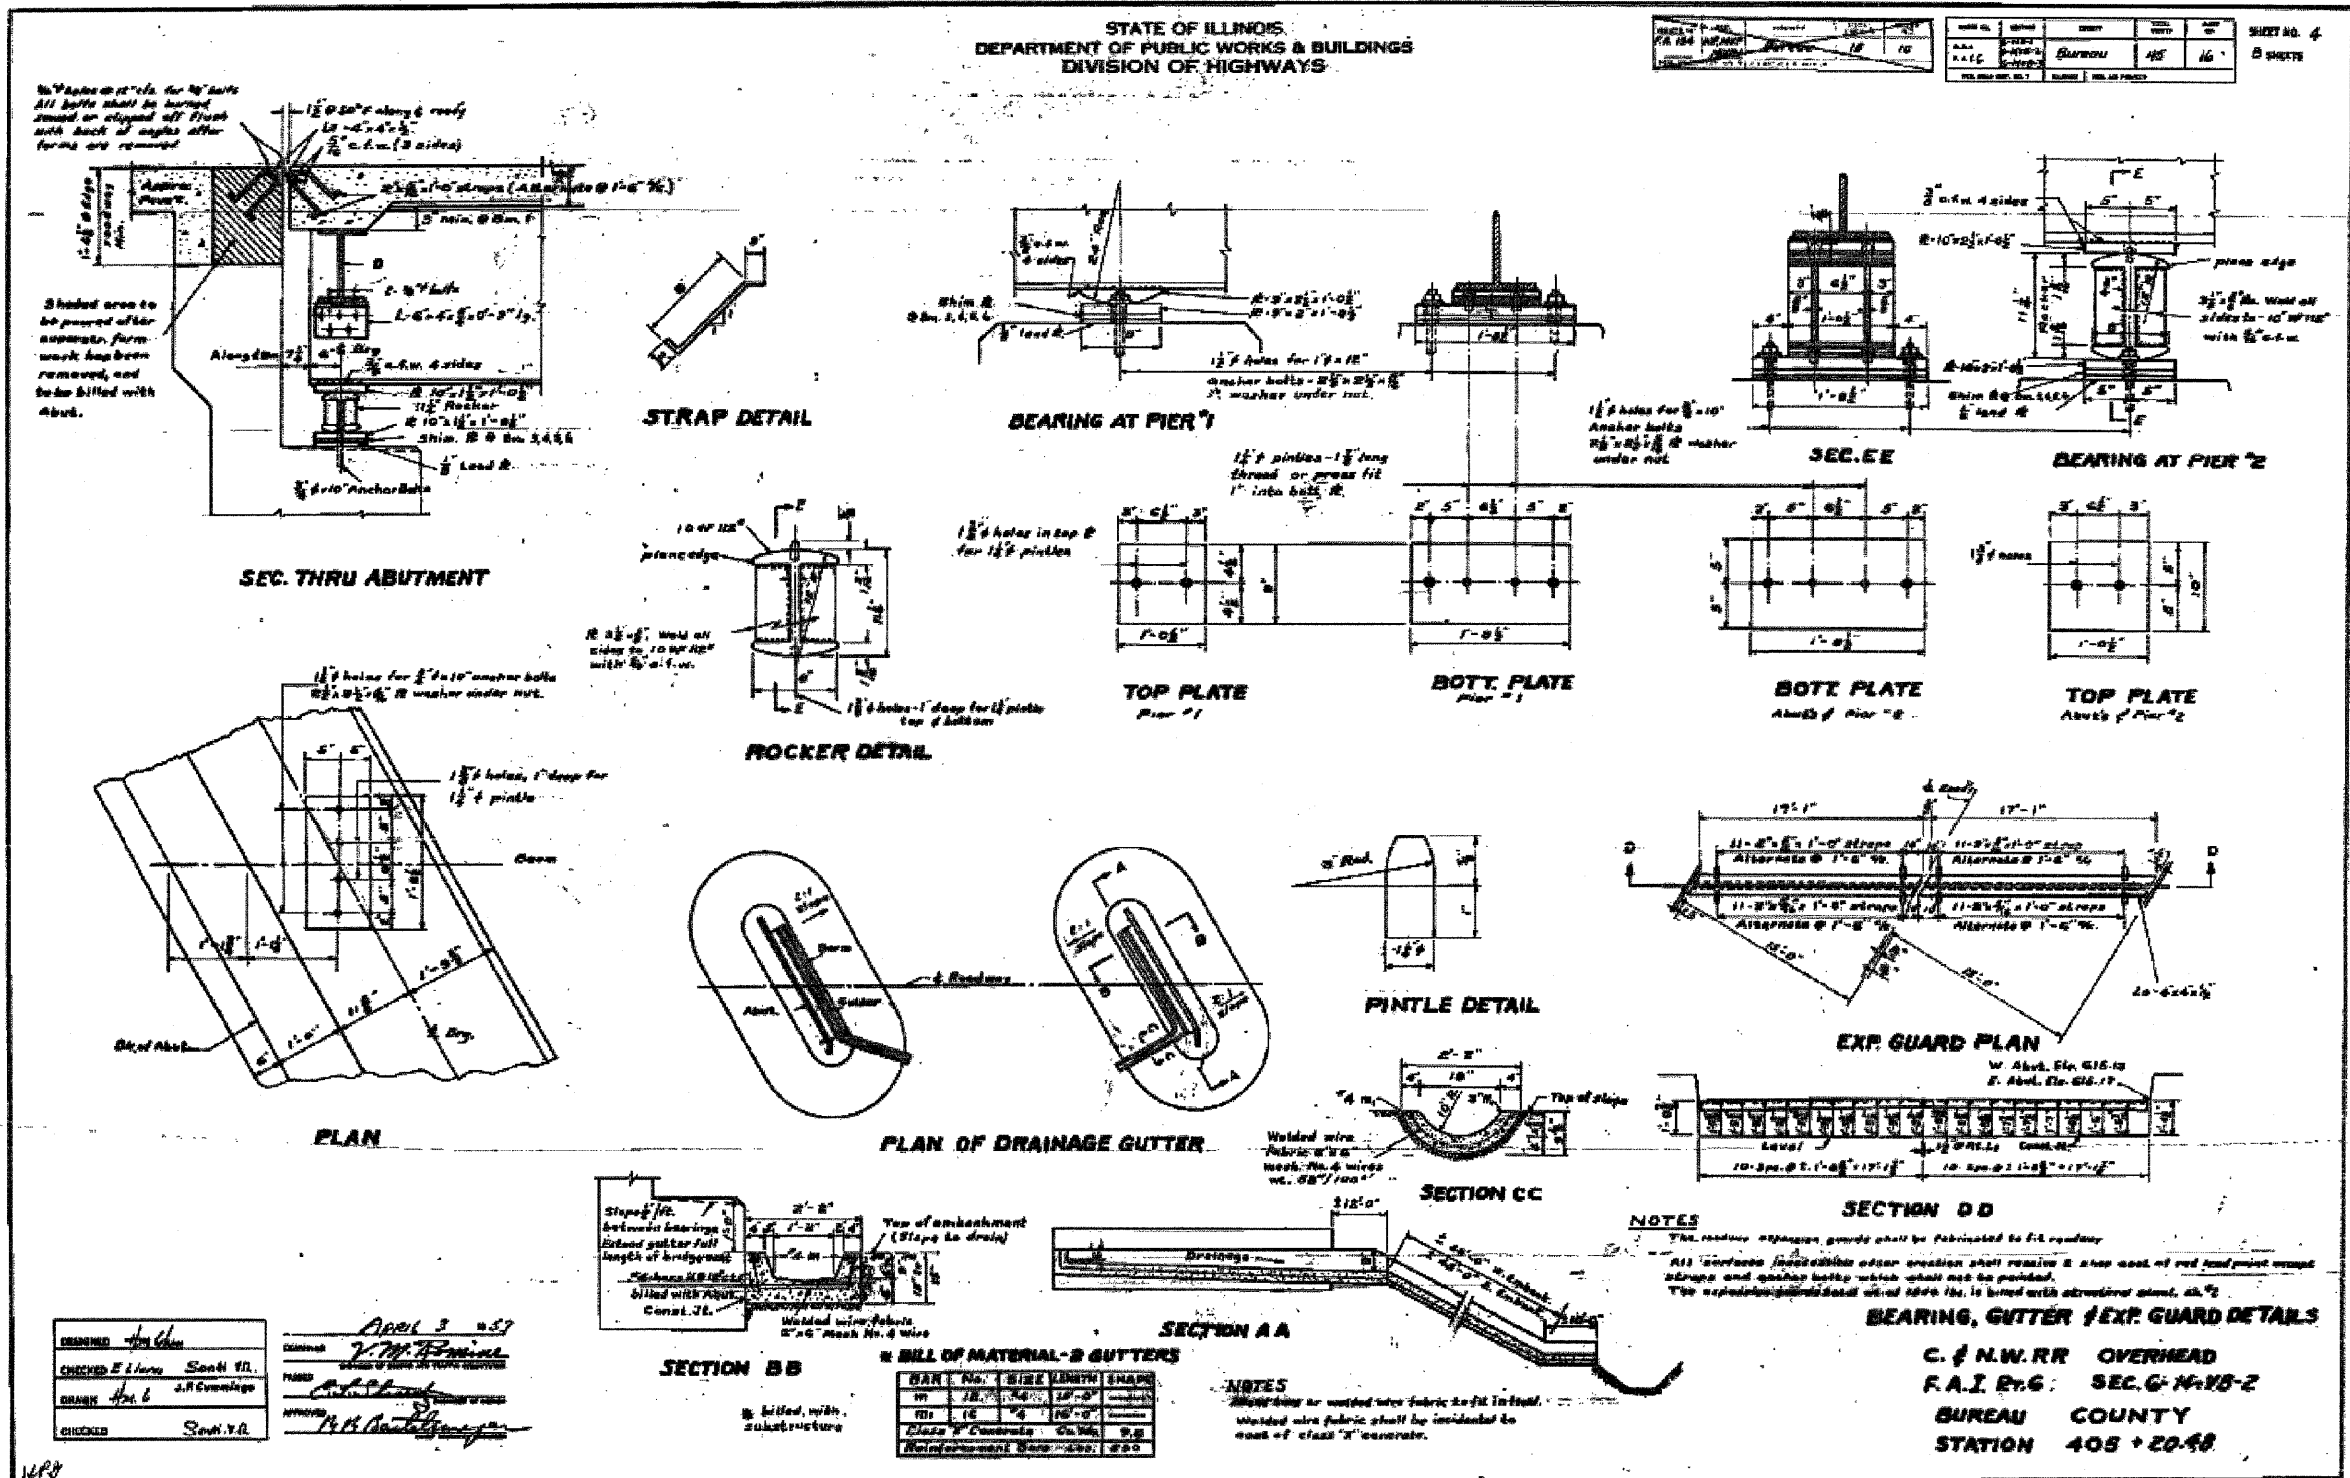

DESIGNED: J. M. G. [Signature]
 CHECKED: E. L. [Signature]
 DRAWN: J. M. G. [Signature]
 DATE: APRIL 3 1957

FOR INFORMATION ONLY

REVISIONS	
NAME	DATE

ILLINOIS DEPARTMENT OF TRANSPORTATION
**EXISTING BRIDGE
 PLANS**
 SN 006-0035 (WBL)

SCALE: VERT. _____
 HORIZ. _____

DATE _____

DRAWN BY _____
 CHECKED BY _____

PLOT DATE = Aug 27, 2008 - 01:46:43 PM
 FILE NAME = c:\pwworkspace\pwworkspace\jms2885\dms151.dgn
 PLOT SCALE = 1/8" = 1'-0"
 USER NAME = venszko