


F.A.P. RTE.	SECTION	COUNTY	TOTAL SHEETS	SHEET NO.
80		BUR & LAS	219	153
STA.		TO STA.		
FED. ROAD DIST. NO.		ILLINOIS FED. AID PROJECT		

\* (06-14 & 50-8)RS-1 (14B,B-1,VB,VB-1,VB-2,VB-3)BR

STATE OF ILLINOIS  
DEPARTMENT OF PUBLIC WORKS & BUILDINGS  
DIVISION OF HIGHWAYS

DESIGNED BY	CHECKED BY	DATE	SHEET NO.
DRWN BY	DATE	1957	8 SHEETS

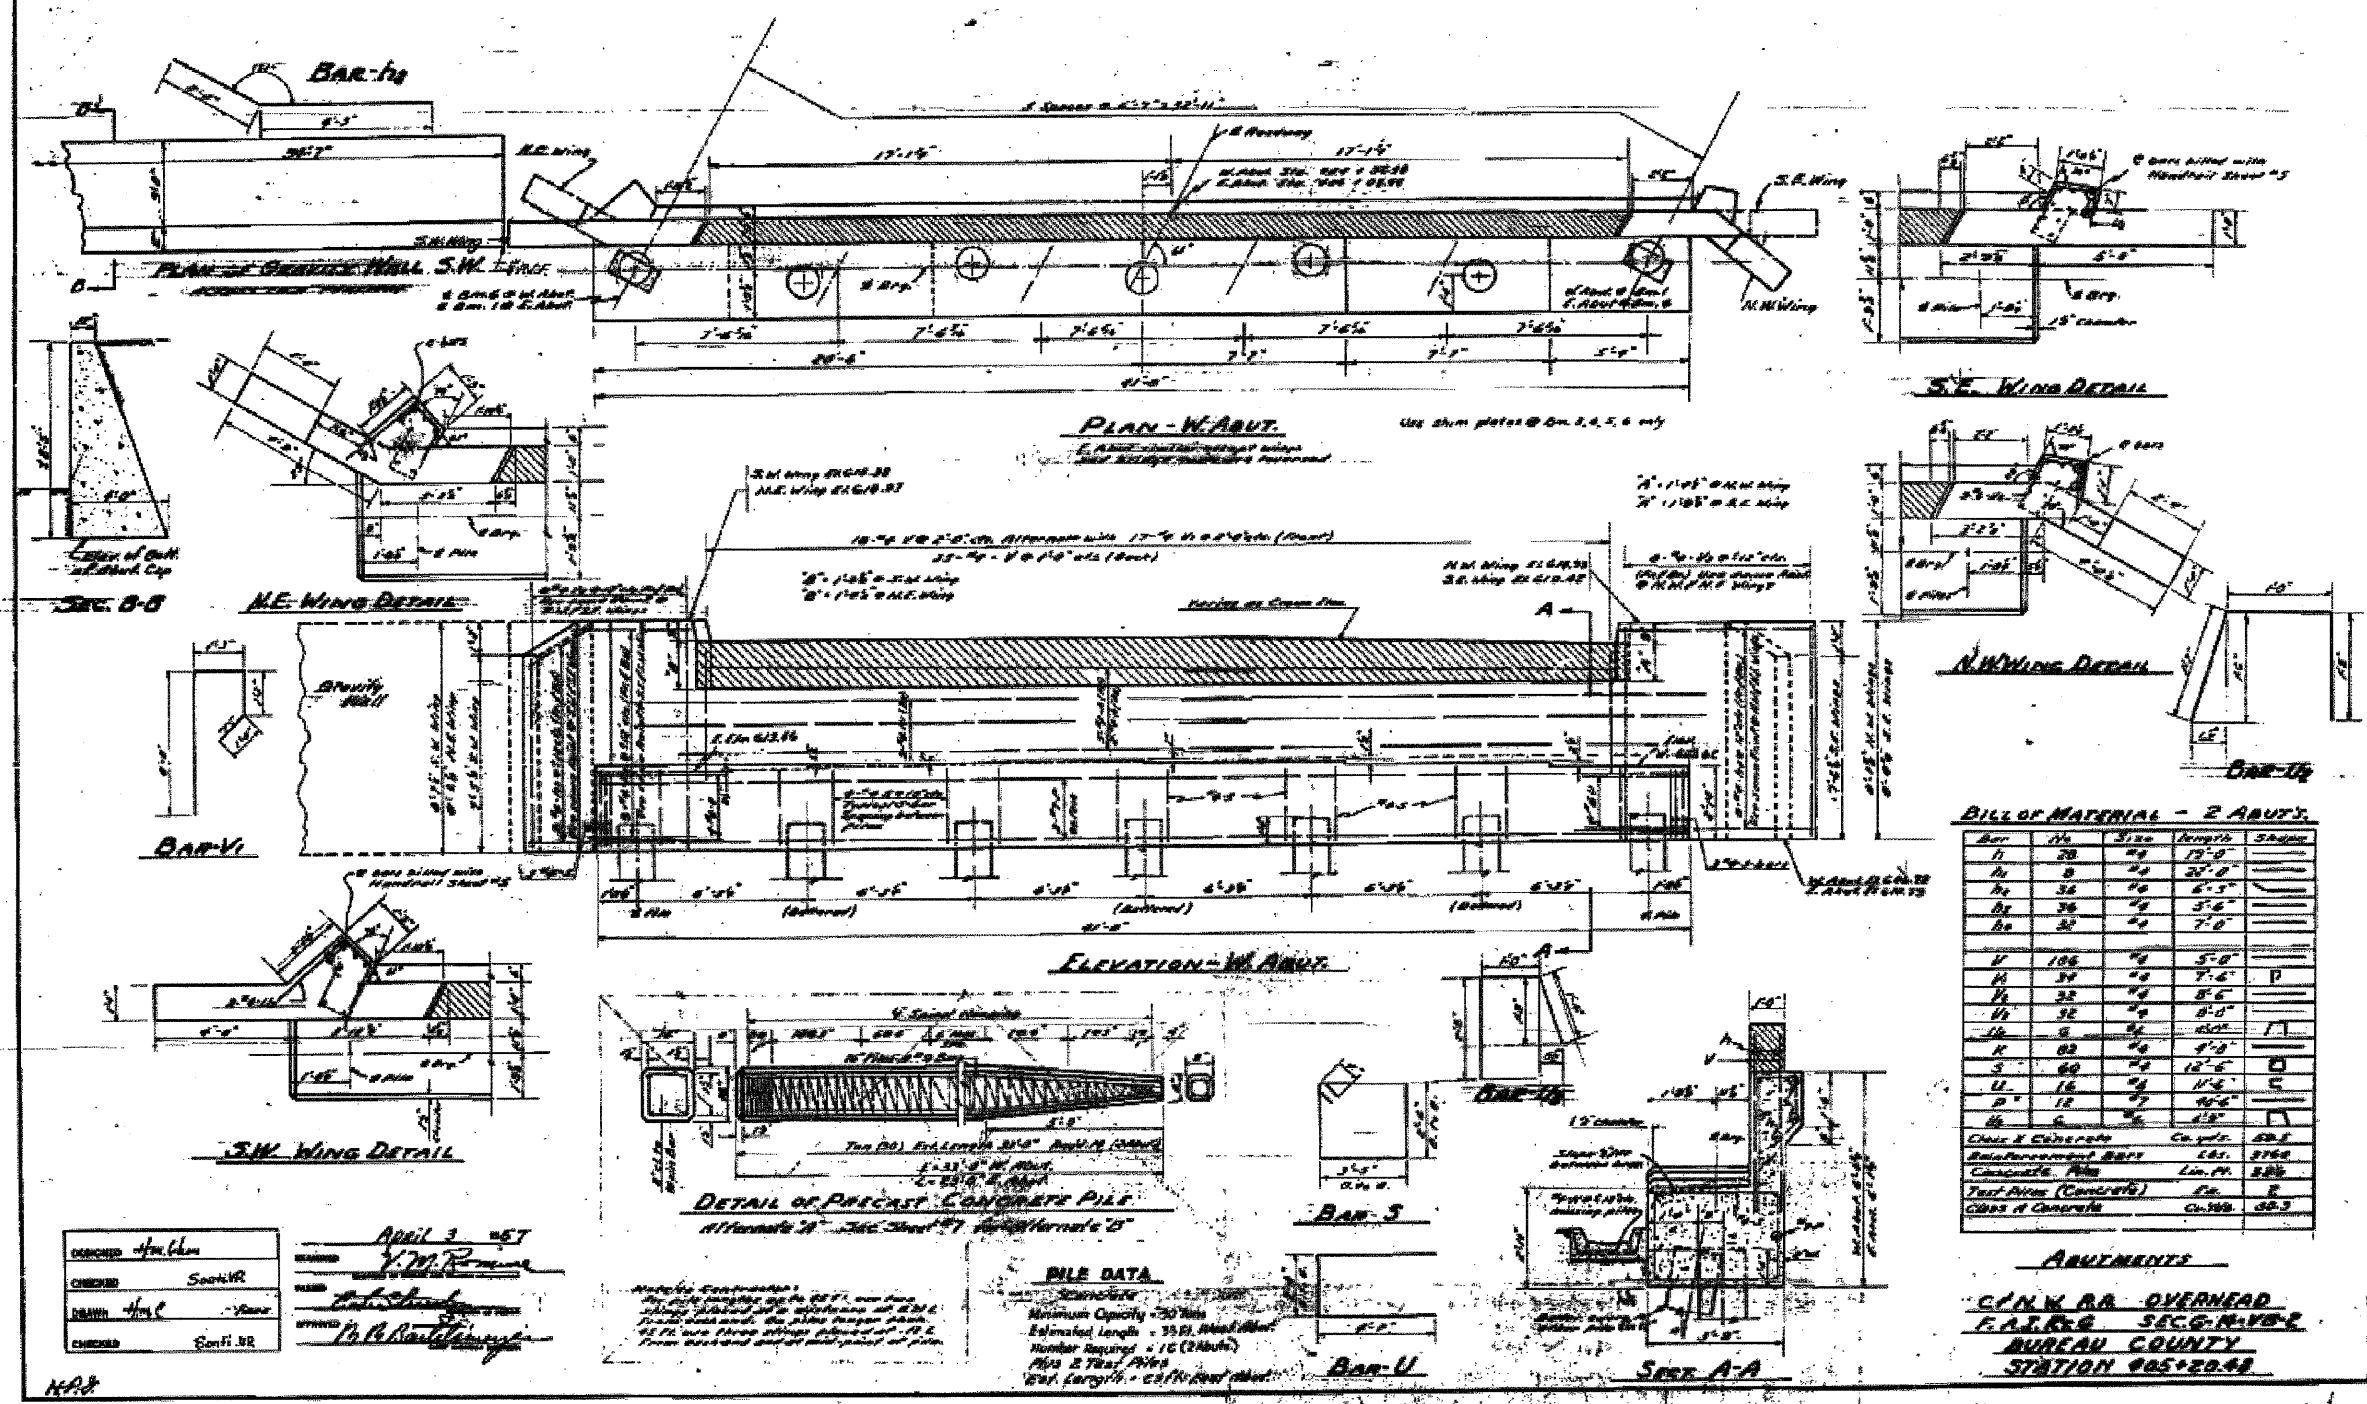

**BILL OF MATERIAL - 2 ABUT.**

Bar	No.	Size	Length	Shape
1	28	#4	19'-0"	
2	8	#4	20'-0"	
3	32	#4	6'-5"	
4	36	#4	5'-6"	
5	32	#4	7'-0"	
6	106	#4	5'-0"	
7	34	#4	7'-6"	P
8	32	#4	8'-6"	
9	32	#4	8'-0"	
10	8	#4	10'-0"	
11	82	#4	4'-0"	
12	80	#4	12'-6"	
13	16	#4	11'-6"	
14	12	#4	10'-6"	
15	8	#4	4'-0"	

CLASS I CONCRETE      Cu. Yds. 69.8  
 REINFORCEMENT BARS      LBS. 3760  
 CONCRETE PILES      Lin. Ft. 886  
 TOTAL AREA (CONCRETE)      SQ. Yds. 2  
 CUBIC FT. CONCRETE      Cu. Yds. 68.3

**ABUTMENTS**  
 C.C. & R.R. OVERHEAD  
 F.A. R.R. SEC. 14-1/2 E.  
 BUREAU COUNTY  
 STATION 985+20.44

FOR INFORMATION ONLY

REVISIONS		DATE
NAME		

ILLINOIS DEPARTMENT OF TRANSPORTATION  
**EXISTING BRIDGE PLANS**  
 SN 006-0035 (WBL)

SCALE: VERT.      DRAWN BY  
 DATE      HORIZ.      CHECKED BY

PLOT DATE = Aug 27, 2008 - 01:46:51 PM  
 FILE NAME = c:\pwworkspace\pwworkspace\106000000\106000000.dwg  
 PLOT SCALE = 1/8" = 1'-0"  
 USER NAME = venzelko