


F.A.P. RTE.	SECTION	COUNTY	TOTAL SHEETS	SHEET NO.
80		BUR & LAS	219	158
STA. _____		TO STA. _____		
FED. ROAD DIST. NO. _____ ILLINOIS FED. AID PROJECT				
06-14 & 50-8)RS-1 (14B,B-1,VB,VB-1,VB-2,VB-3)BR				

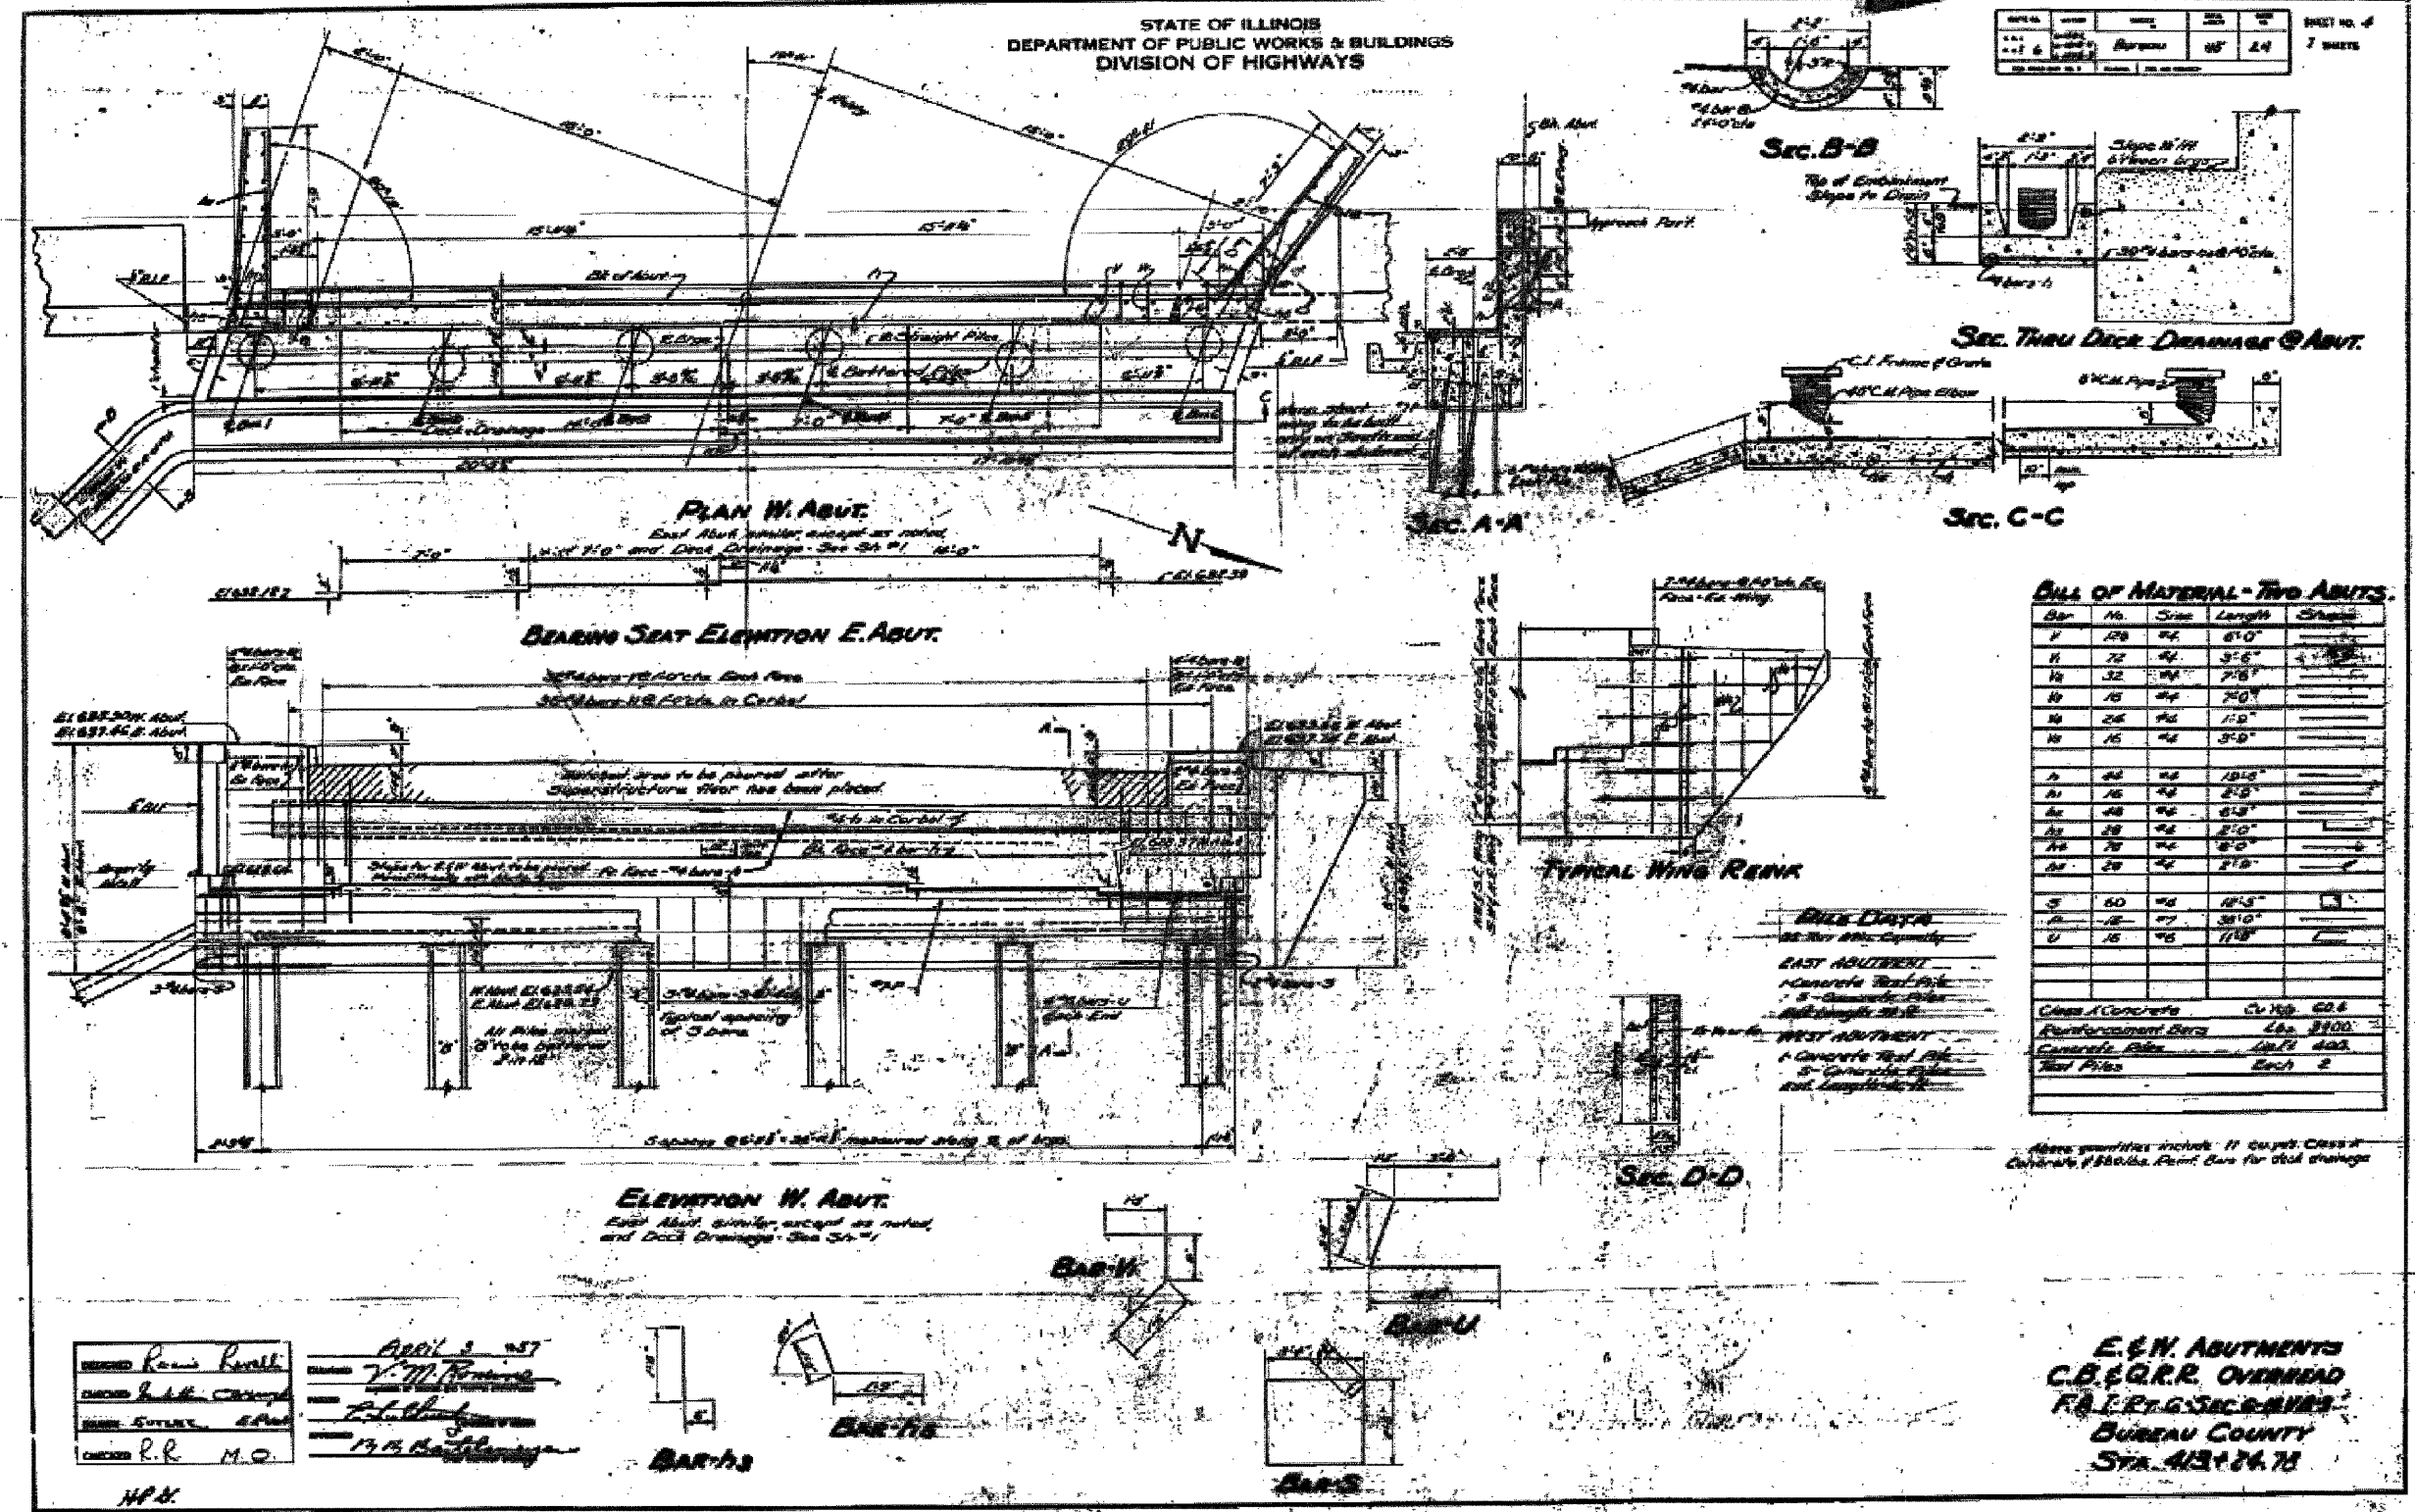

FOR INFORMATION ONLY

REVISIONS	
NAME	DATE

ILLINOIS DEPARTMENT OF TRANSPORTATION

**EXISTING BRIDGE
PLANS
SN 006-0037 (WBL)**

SCALE: VERT. _____
HORIZ. _____

DATE _____ DRAWN BY _____
CHECKED BY _____

PLOT DATE = Aug 27, 2008 - 01:47:48 PM
 FILE NAME = c:\pwworkspace\pwworkspace\dwg\66731.dwg
 PLOT SCALE = 1/8" = 1'-0"
 USER NAME = wenzelko