


F.A.P. RTE.	SECTION	COUNTY	TOTAL SHEETS	SHEET NO.
80	*	BUR & LAS	219	164
STA. _____		TO STA. _____		
FED. ROAD DIST. NO. _____ ILLINOIS FED. AID PROJECT				

* (06-14 & 50-8)RS-1 (14B,B-1,VB,VB-1,VB-2,VB-3)BR

STATE OF ILLINOIS
DEPARTMENT OF PUBLIC WORKS & BUILDINGS
DIVISION OF HIGHWAYS

DATE	BY	REVISION	NO.	DATE
APR 26 1955	V.M. ROSS		1	

SHEET NO. 6
OF 8 SHEETS

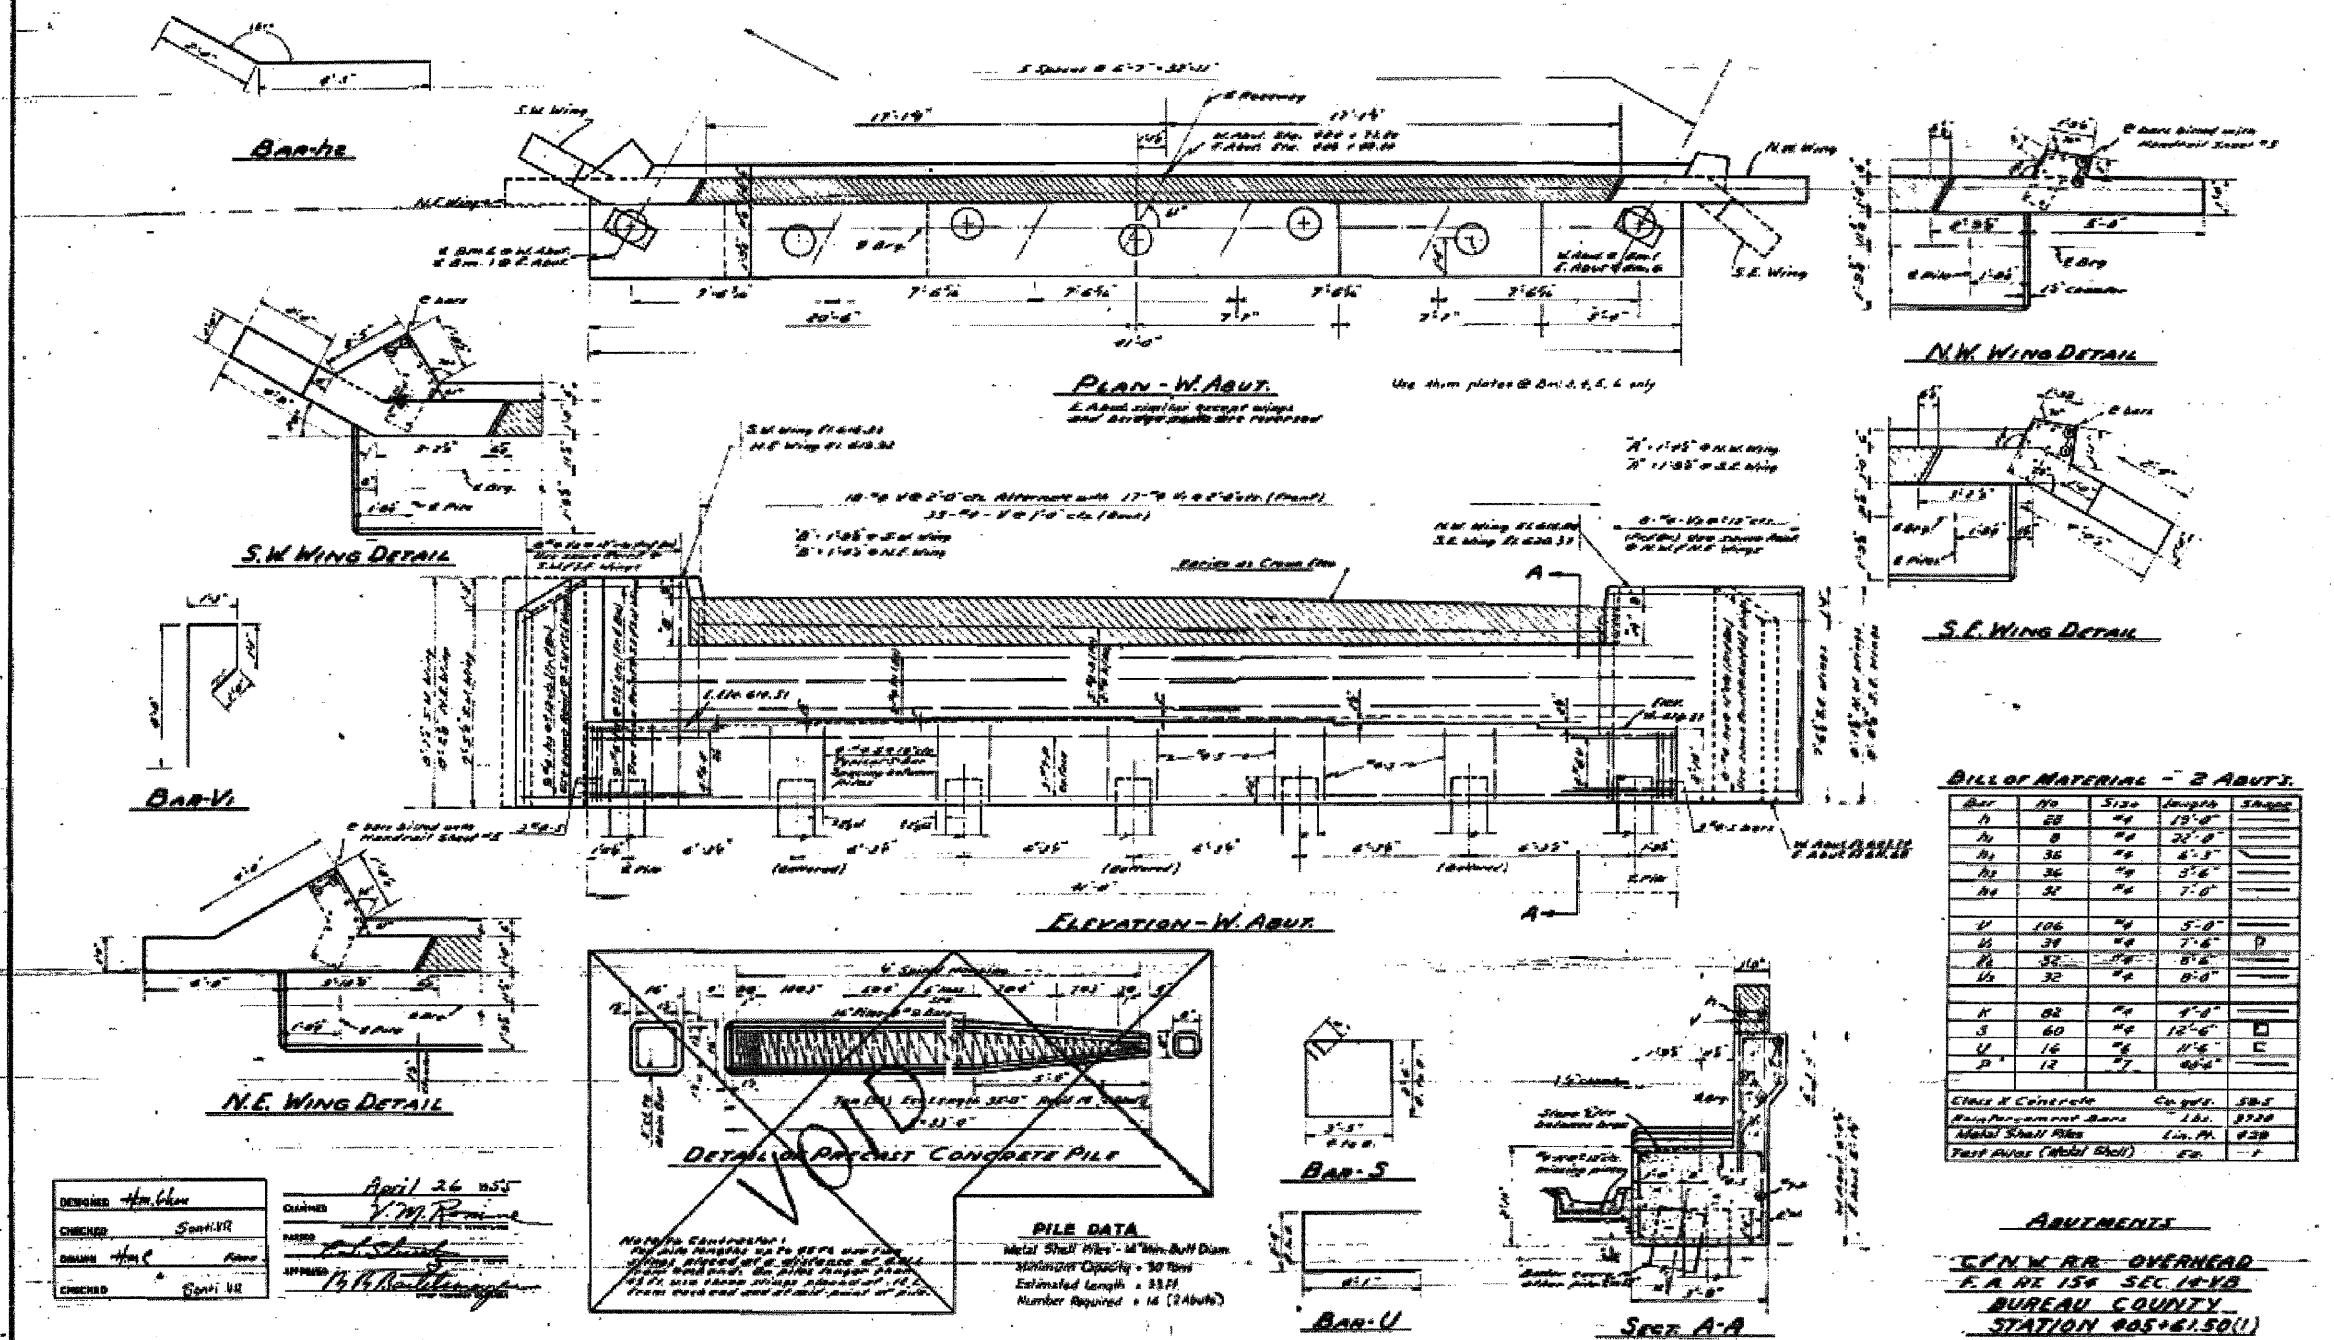

DESIGNED: H.M. GLEN
CHECKED: S.M. HIR
DATE: April 26 1955
DRAWN: H.M. GLEN
APPROVED: V.M. ROSS

FOR INFORMATION ONLY

REVISIONS	
NAME	DATE

ILLINOIS DEPARTMENT OF TRANSPORTATION
EXISTING BRIDGE PLANS
SN 006-0034 (EBL)

SCALE: VERT. _____
HORIZ. _____
DATE: _____ DRAWN BY: _____
CHECKED BY: _____

PLOT DATE = Aug 27, 2008 - 01:48:41 PM
FILE NAME = c:\pwworkspace\pwworkspace\100000000\100000000.dwg
PLOT SCALE = 1/8" = 1'-0"
USER NAME = wenzelko