


F.A.P. RTE.	SECTION	COUNTY	TOTAL SHEETS	SHEET NO.
80	*	BUR & LAS	219	167
STA. _____		TO STA. _____		
FED. ROAD DIST. NO. _____ ILLINOIS FED. AID PROJECT				

\* (06-14 & 50-8)RS-1 (14B,B-1,VB,VB-1,VB-2,VB-3)BR

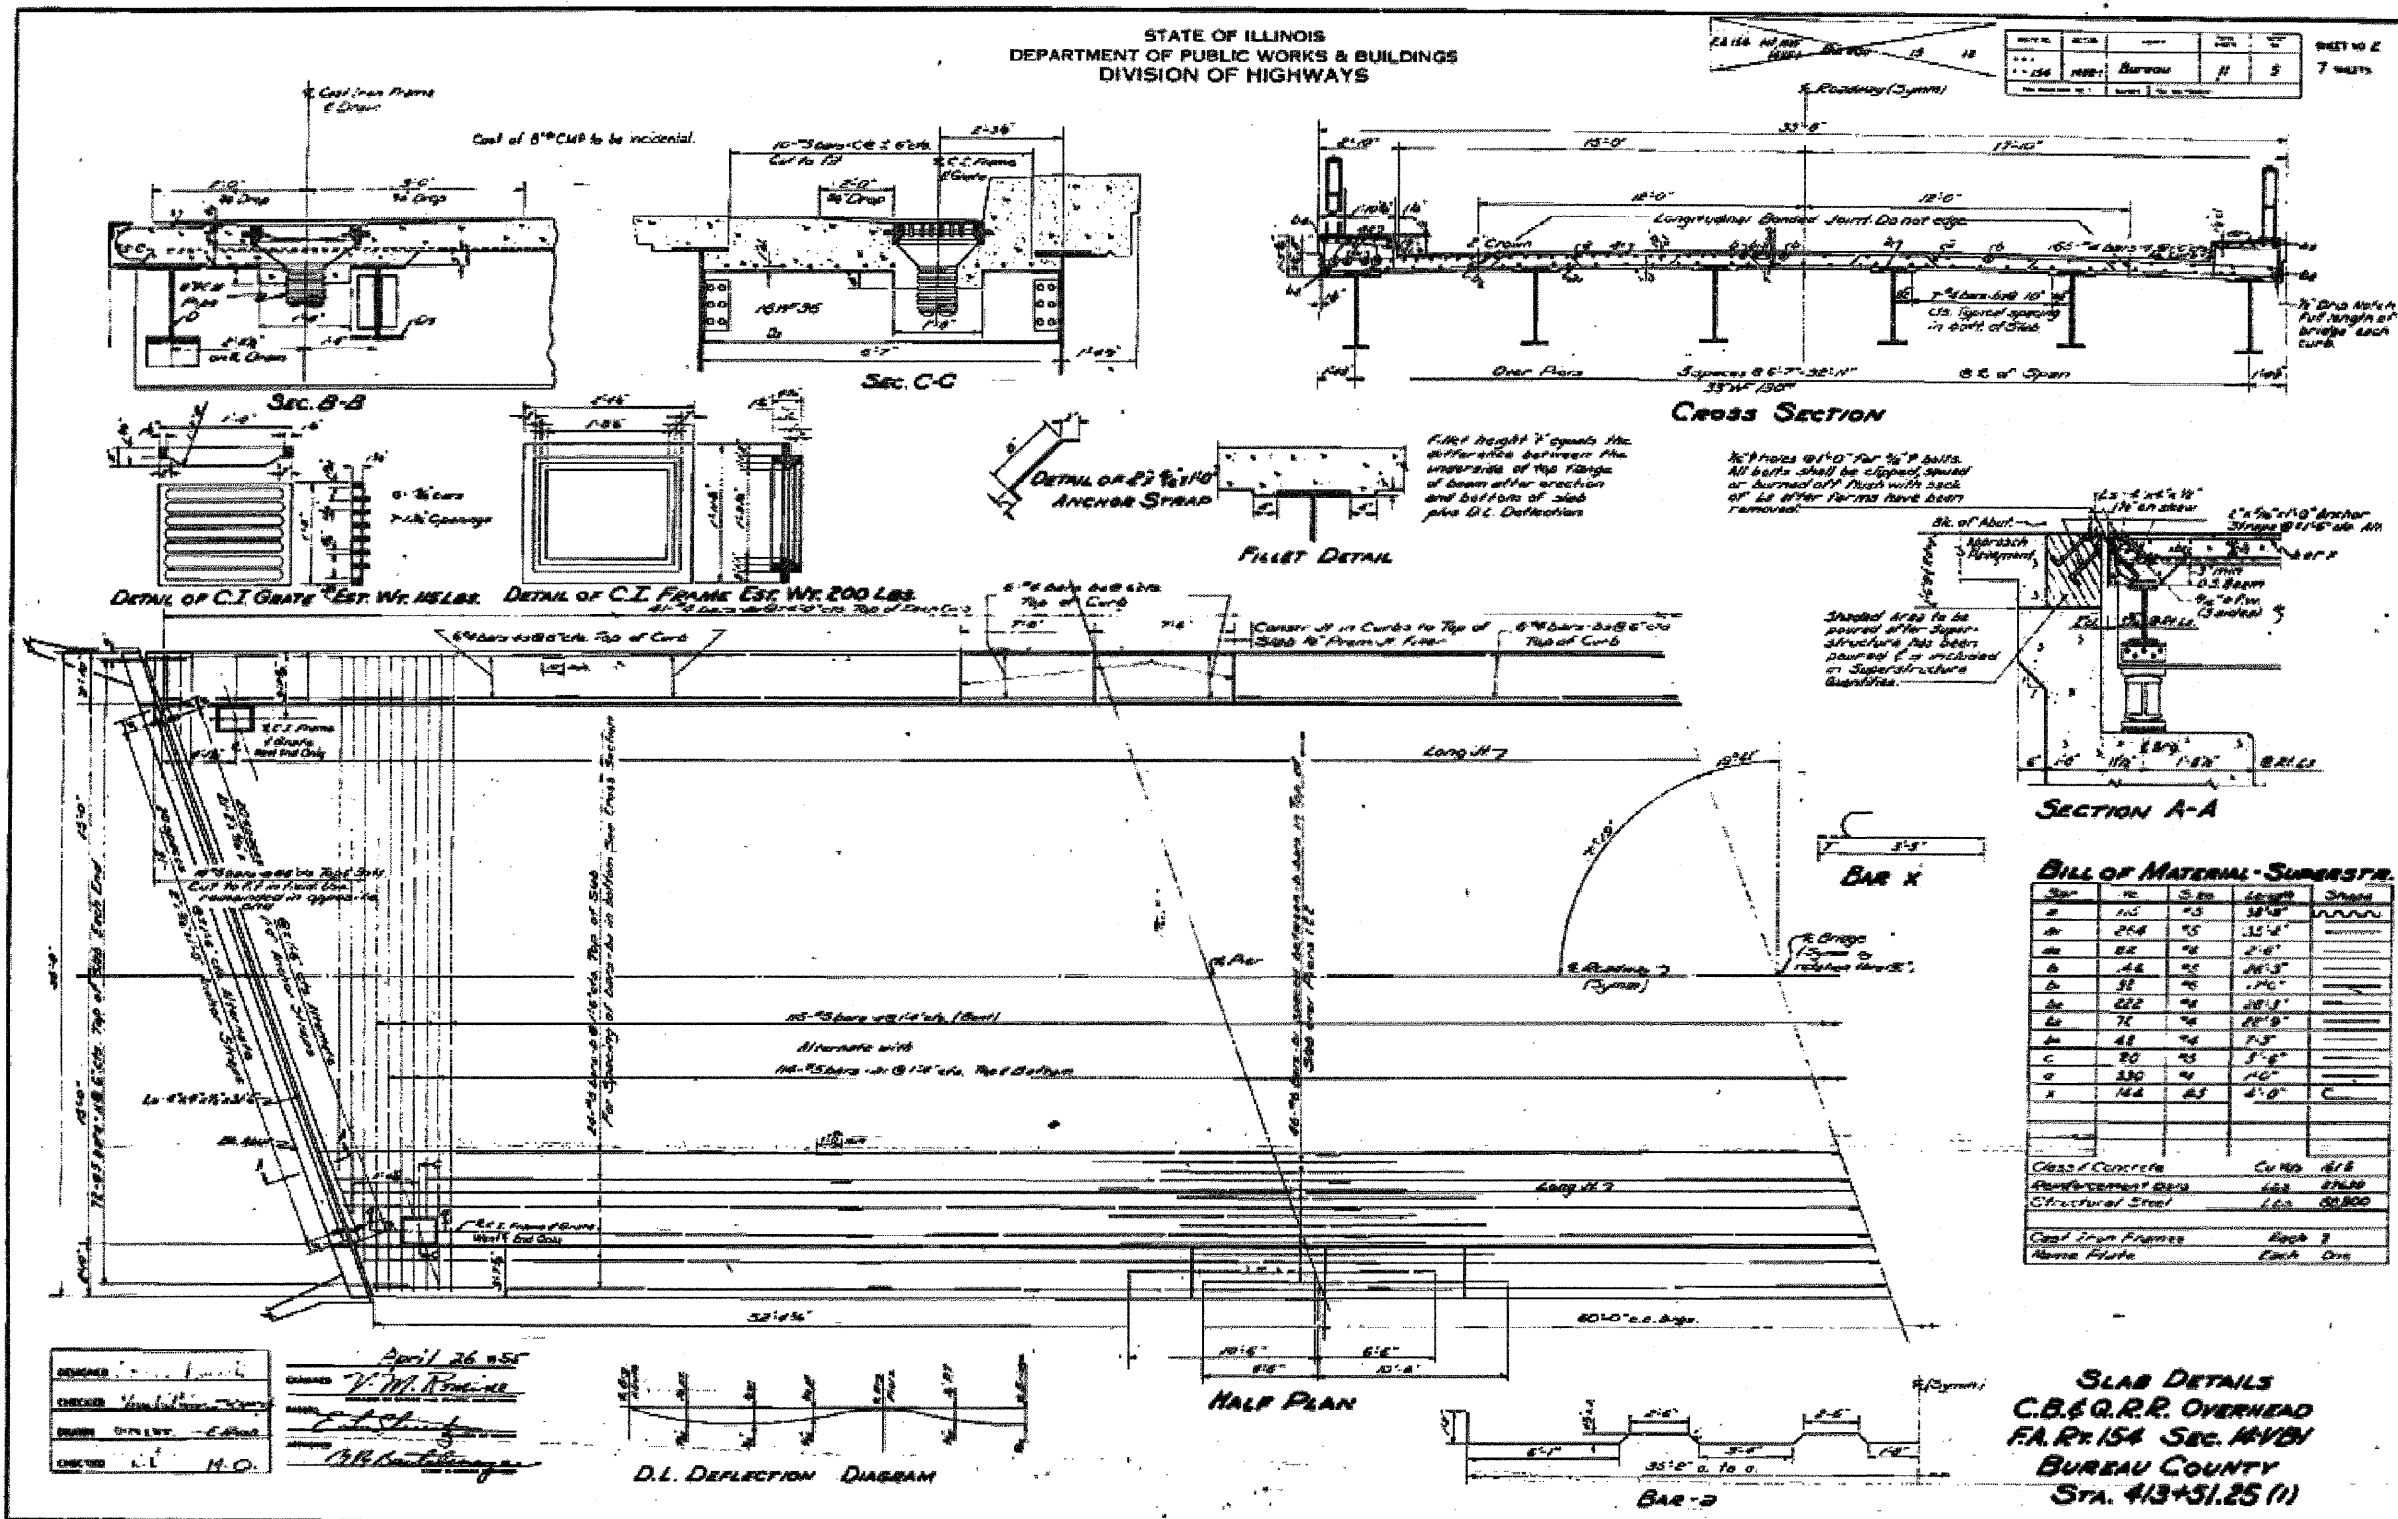

**BILL OF MATERIAL - SUPERSTR.**

Qty	Size	Length	Shape
115	#3	39'-0"	U
254	#5	35'-2"	U
82	#4	2'-0"	U
44	#5	26'-3"	U
32	#4	17'-0"	U
222	#4	28'-3"	U
76	#4	22'-9"	U
48	#4	7'-3"	U
20	#5	3'-6"	U
230	#4	1'-0"	U
144	#3	4'-0"	C

Class of Concrete: C-100 A-1-B  
Reinforcement Bars: 162 27630  
Structural Steel: 162 50,800  
Cast Iron Frames: Each 3  
Nerve Plates: Each One

FOR INFORMATION ONLY

REVISIONS	
NAME	DATE

ILLINOIS DEPARTMENT OF TRANSPORTATION  
**EXISTING BRIDGE  
PLANS**  
SN 006-0036 (EBL)  
SCALE: VERT. \_\_\_\_\_  
DATE: \_\_\_\_\_ HORIZ. \_\_\_\_\_  
DRAWN BY: \_\_\_\_\_  
CHECKED BY: \_\_\_\_\_

PLOT DATE = Aug 27, 2008 - 01:49:11 PM  
 FILE NAME = c:\pwworkspace\pwworkspace\jms2881\dwt\1a.dwg  
 PLOT SCALE = 1/8" = 1'-0"  
 USER NAME = venselko