


F.A.P. R.T.E.	SECTION	COUNTY	TOTAL SHEETS	SHEET NO.
80	*	BUR & LAS	219	170
STA. _____		TO STA. _____		
FED. ROAD DIST. NO. _____		ILLINOIS FED. AID PROJECT		

*(06-14 & 50-8)RS-1 (14B,B-1,VB,VB-1,VB-2,VB-3)BR

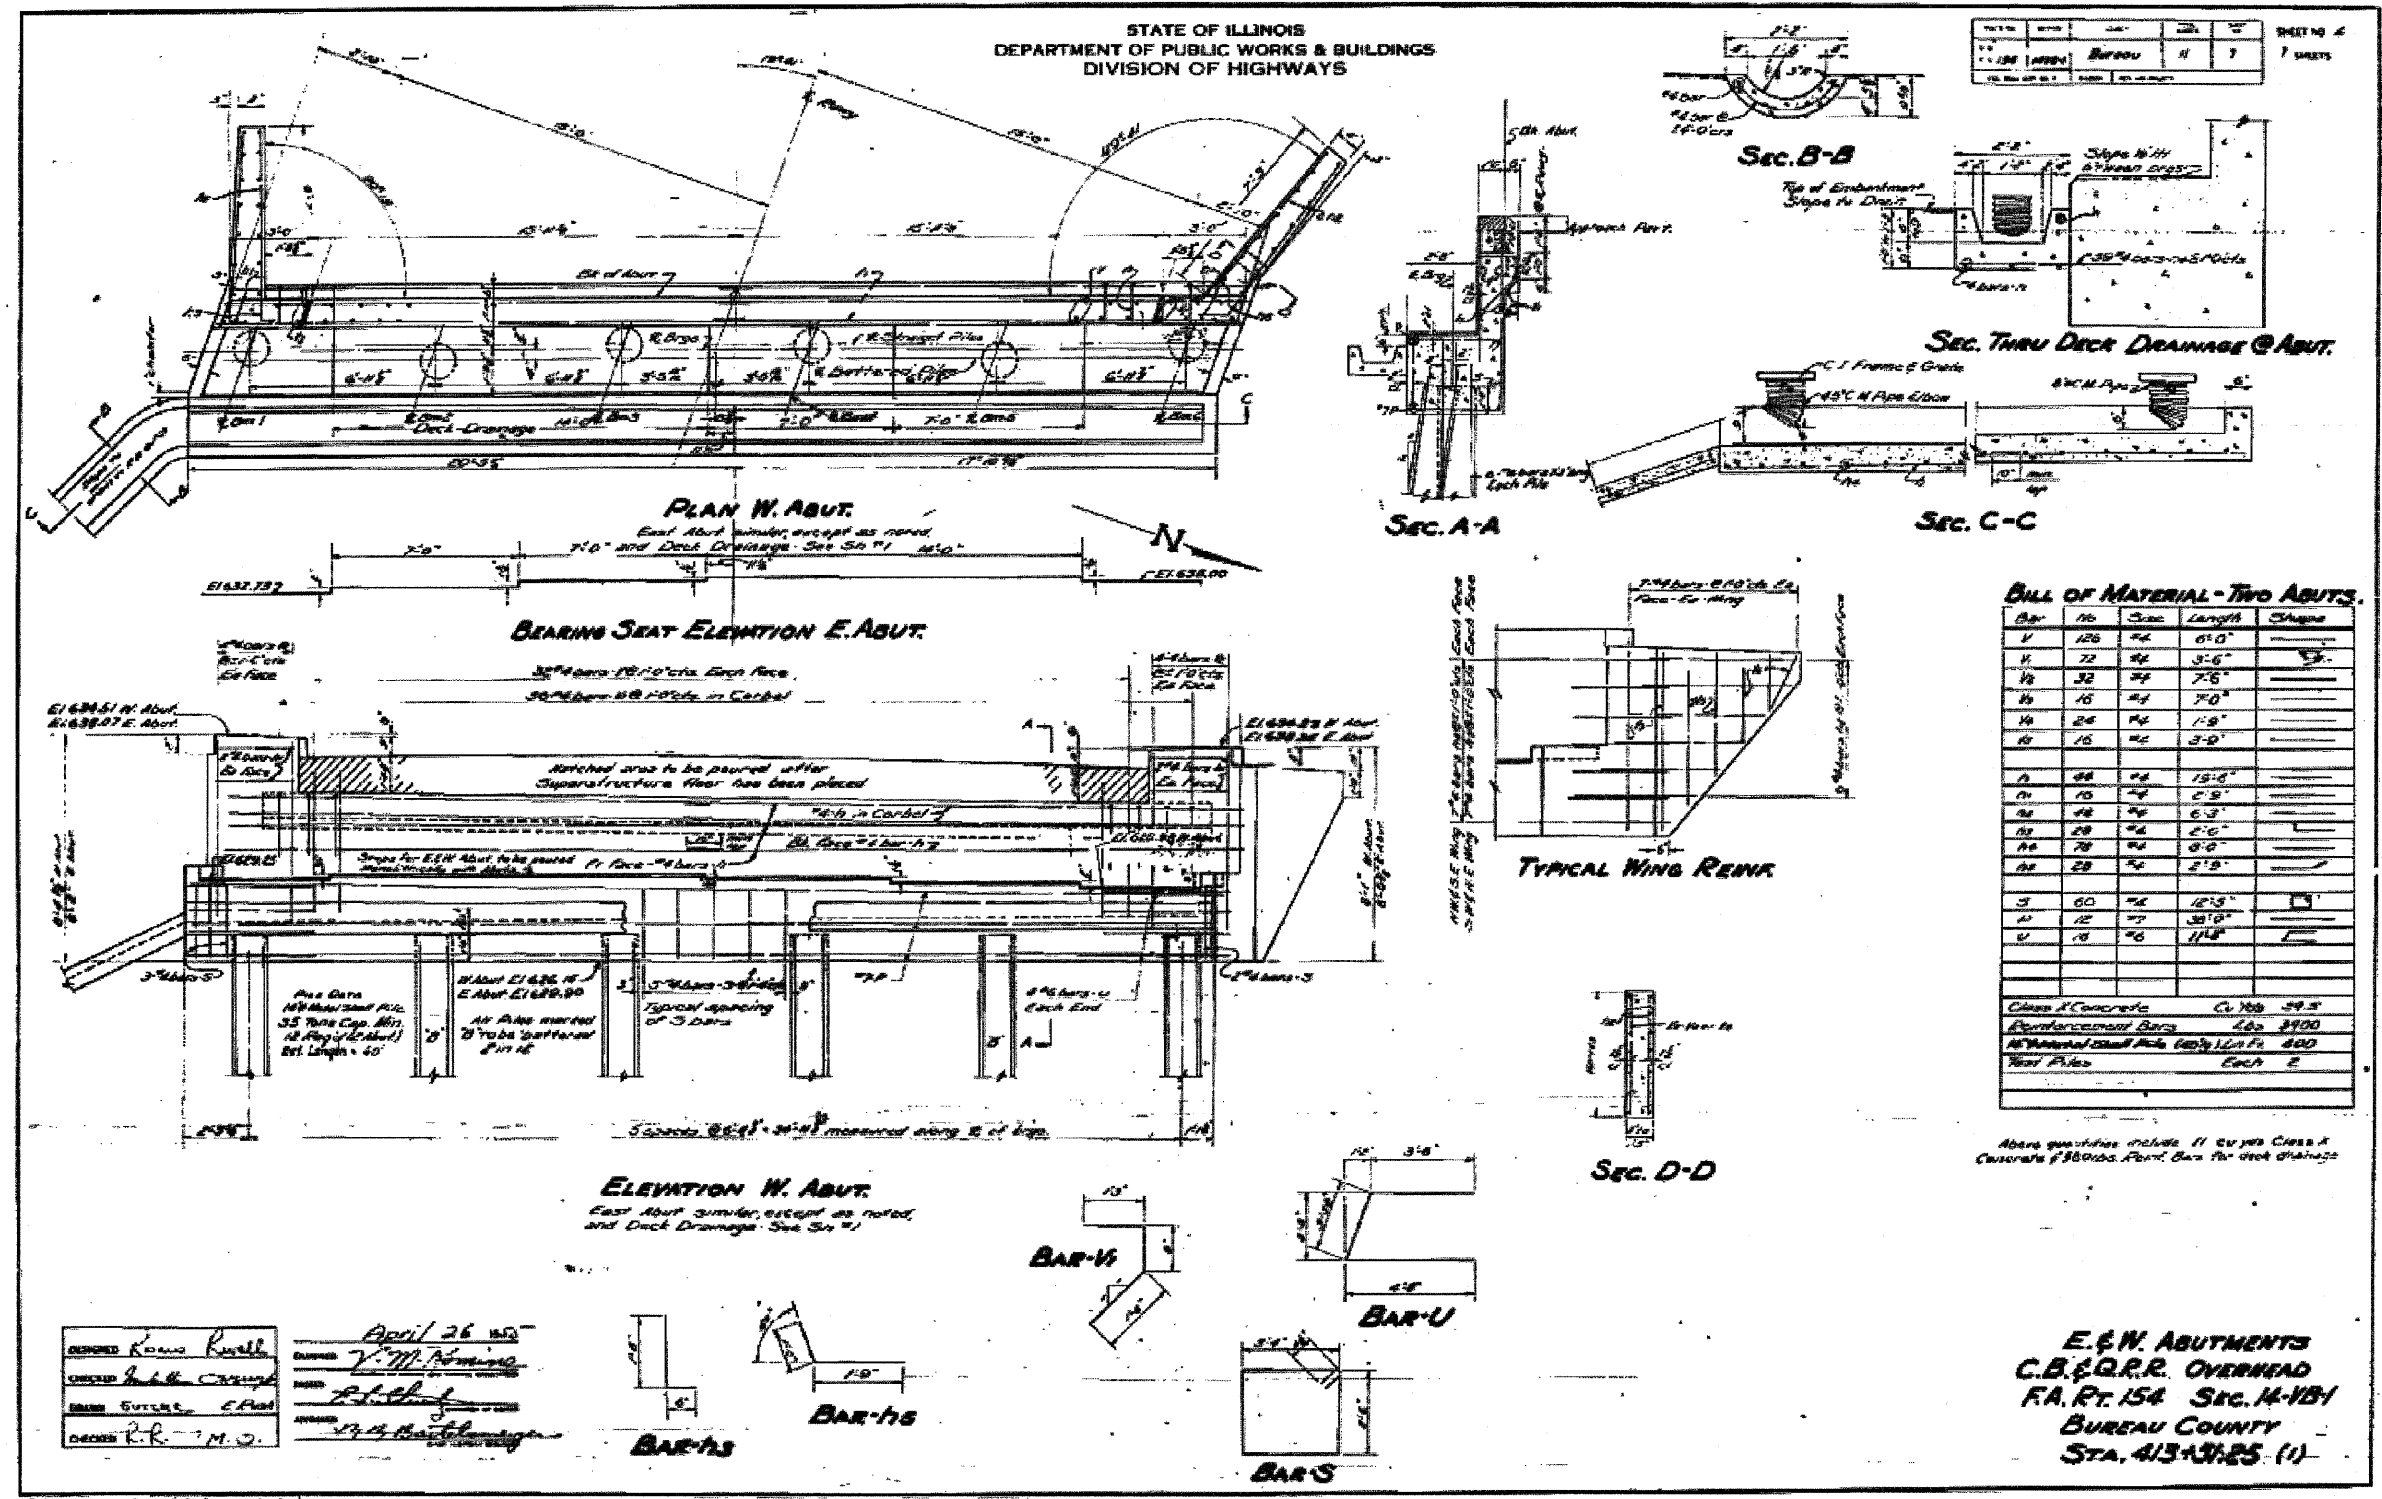

DESIGNED Ronald Russell
CHECKED J. L. Casper
DRAWN S. J. C. Paul
DATE April 26 1957

APPROVED V. M. Manning
DATE April 26 1957

APPROVED R. L. M. J.
DATE April 26 1957

**E. & W. ABUTMENTS
C.B. & Q.R.R. OVERHEAD
FA. RT. 154 SEC. 14-1B1
BUREAU COUNTY
STA. 413+31.25 (1)**

FOR INFORMATION ONLY

REVISIONS	
NAME	DATE

ILLINOIS DEPARTMENT OF TRANSPORTATION
EXISTING BRIDGE PLANS
SN 006-0036 (EBL)

SCALE: VERT. _____
 HORIZ. _____
DATE _____

DRAWN BY _____
CHECKED BY _____

PLOT DATE = Aug 27, 2008 - 01:49:38 PM
 FILE NAME = c:\pwworkspace\pwworkspace\106600000\106600000.dwg
 PLOT SCALE = 1000.0000 / IN.
 USER NAME = wenzelko