


F.A.P. RTE.	SECTION	COUNTY	TOTAL SHEETS	SHEET NO.
80			219	171
STA. _____		TO STA. _____		
FED. ROAD DIST. NO. _____ ILLINOIS FED. AID PROJECT				

(06-14 & 50-8)RS-1 (14B,B-1,VB,VB-1,VB-2,VB-3)BR

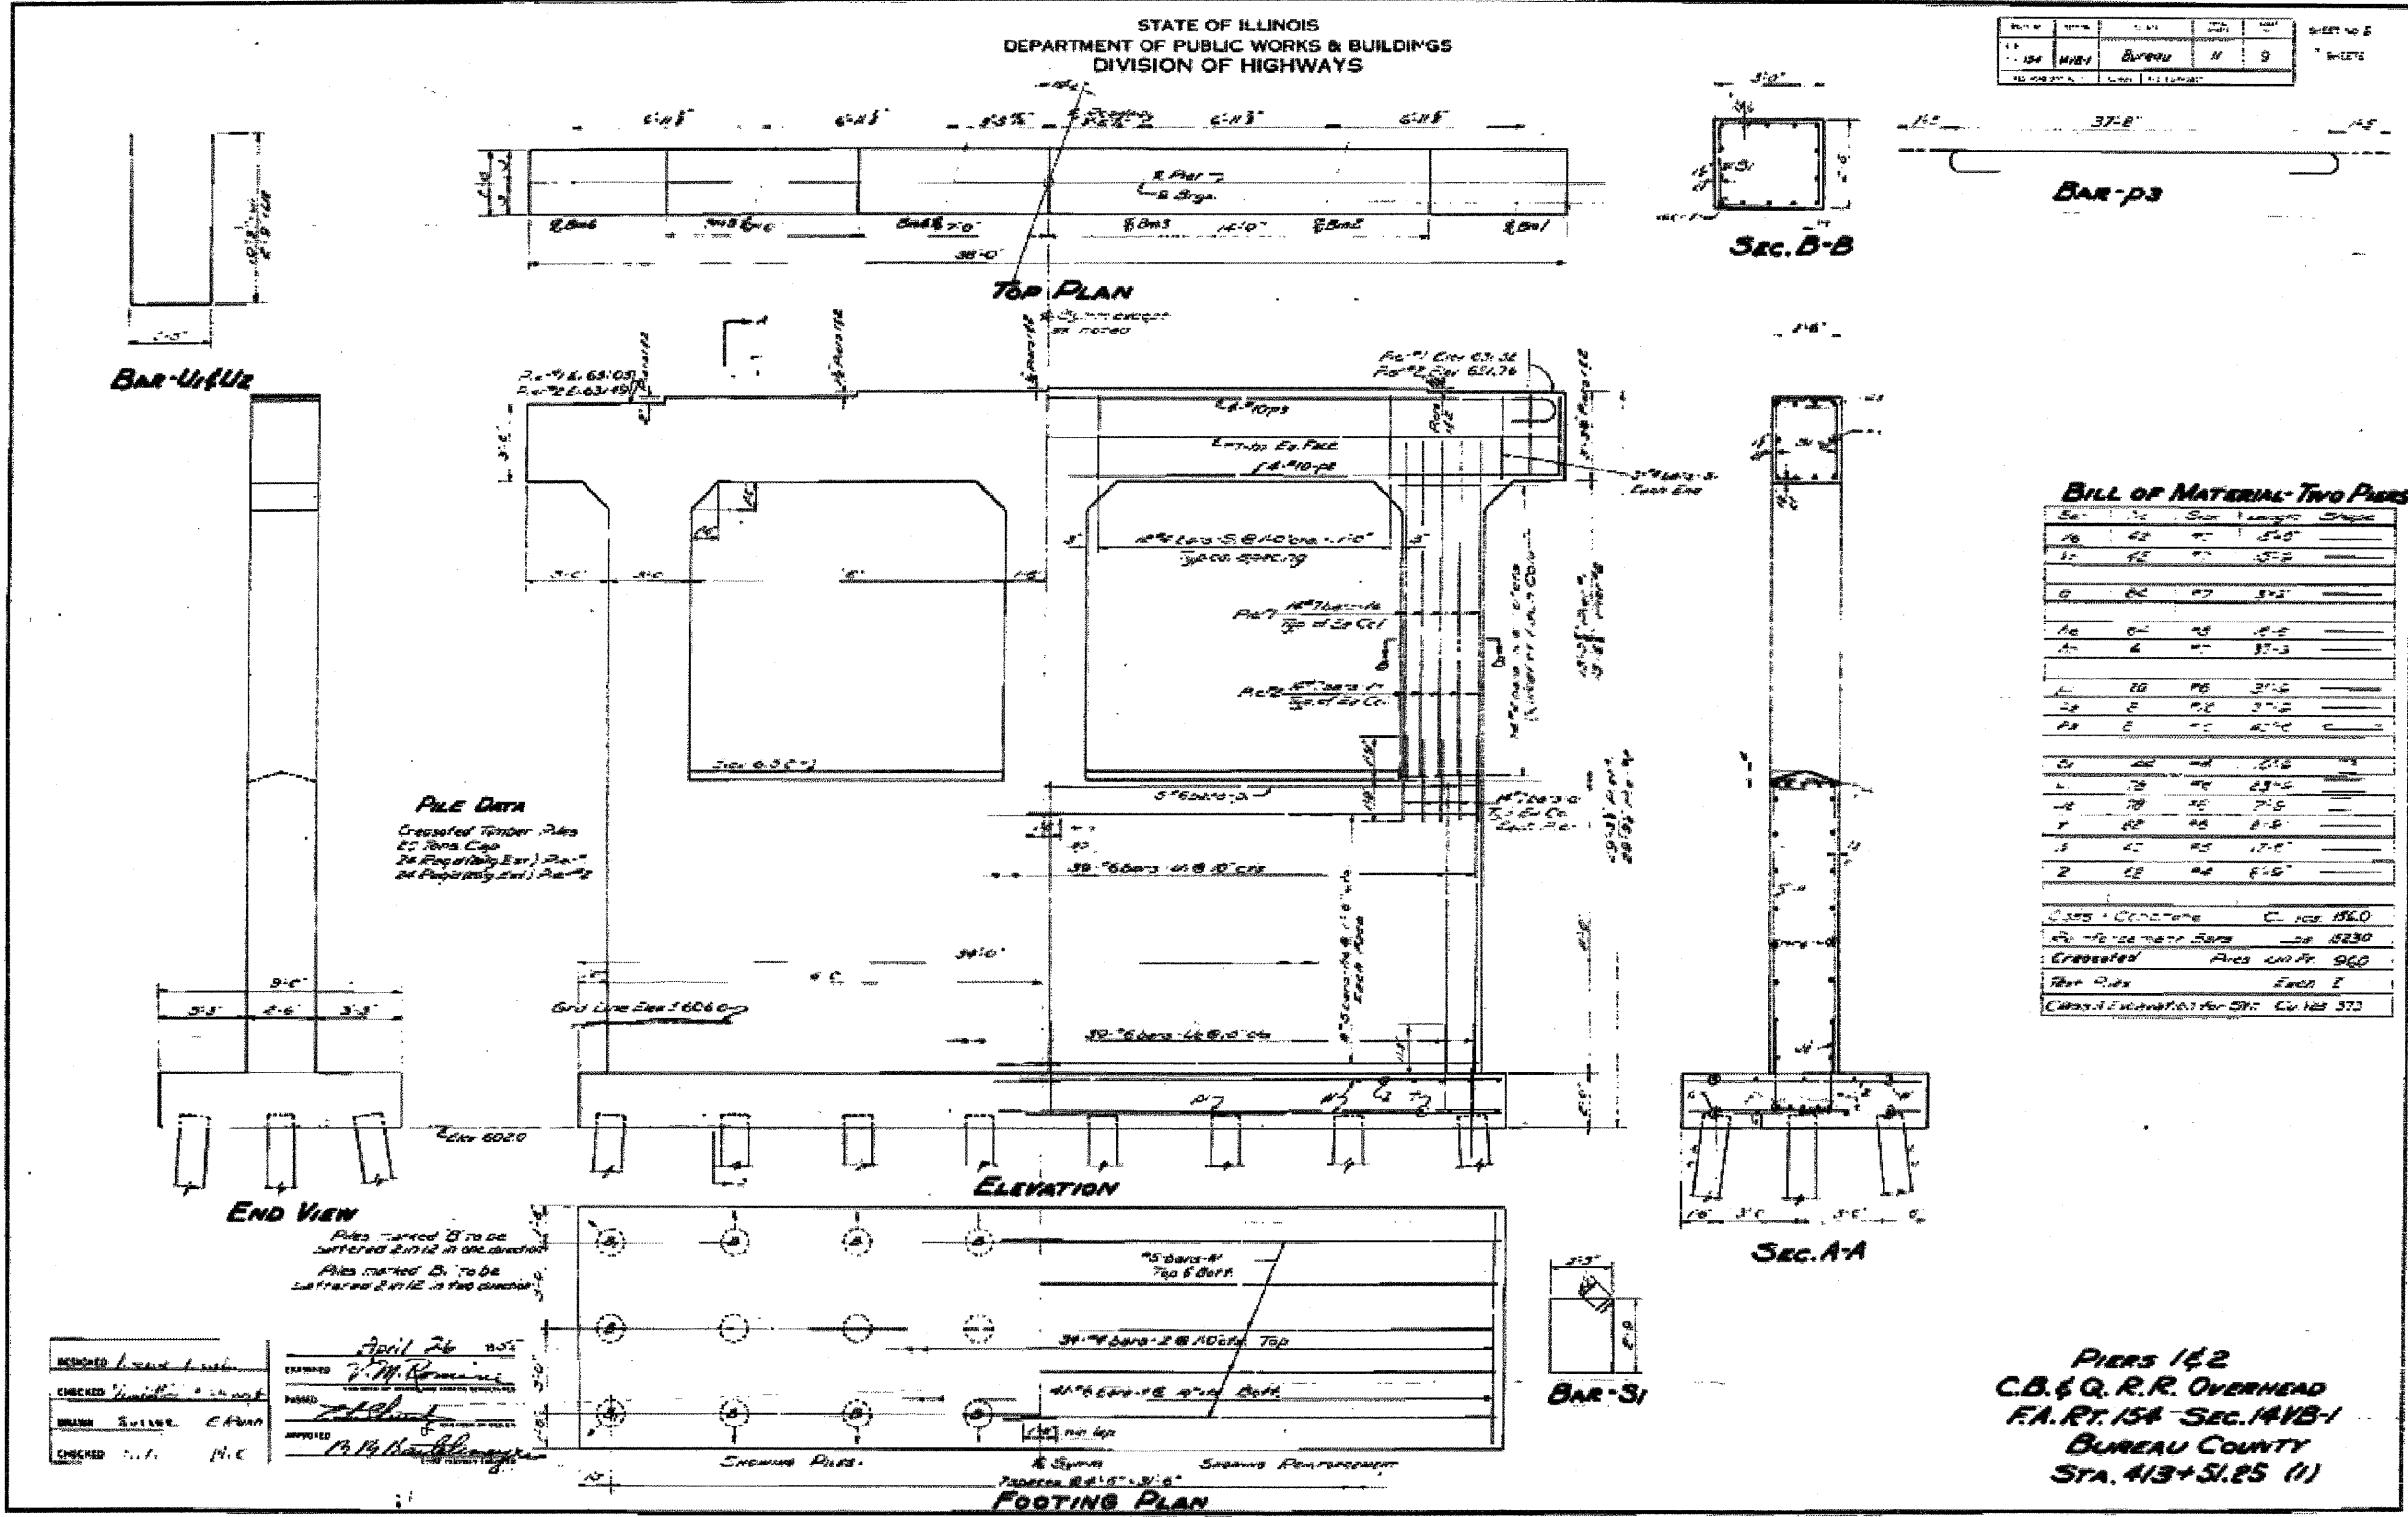

FOR INFORMATION ONLY

DESIGNED	DATE	BY
CHECKED	APRIL 26 1957	
BRUSH		
CHECKED		

REVISIONS	
NAME	DATE

ILLINOIS DEPARTMENT OF TRANSPORTATION
EXISTING BRIDGE
PLANS
SN 006-0036 (EBL)
SCALE: VERT. _____
 HORIZ. _____
DATE _____ DRAWN BY _____
 CHECKED BY _____

PLOT DATE: Aug 27, 2008 - 01:45:45 PM
 FILE NAME: c:\pwork\work\101\do\1\wenzelko\dm32861\de\ca1.dgn
 PLOT SCALE: 1:1000.0000 / IN.
 USER NAME: wenzelko