


FINAL SURVEY	SURVEYED	DATE
NOTE BOOK	PLOTTED	
NO.	DATE	
	AREAS CHECKED	

ORIGINAL SURVEY	SURVEYED	DATE
NOTE BOOK	PLOTTED	
NO.	DATE	
	AREAS CHECKED	

FILE NAME : *FILES
 LEVELS : *LEVELS
 PLOT SCALE : *PLOTS/SALES
 PLOT DATE : Aug 26, 2008 - 07:24:38 AM
 OPERATOR : wntelko

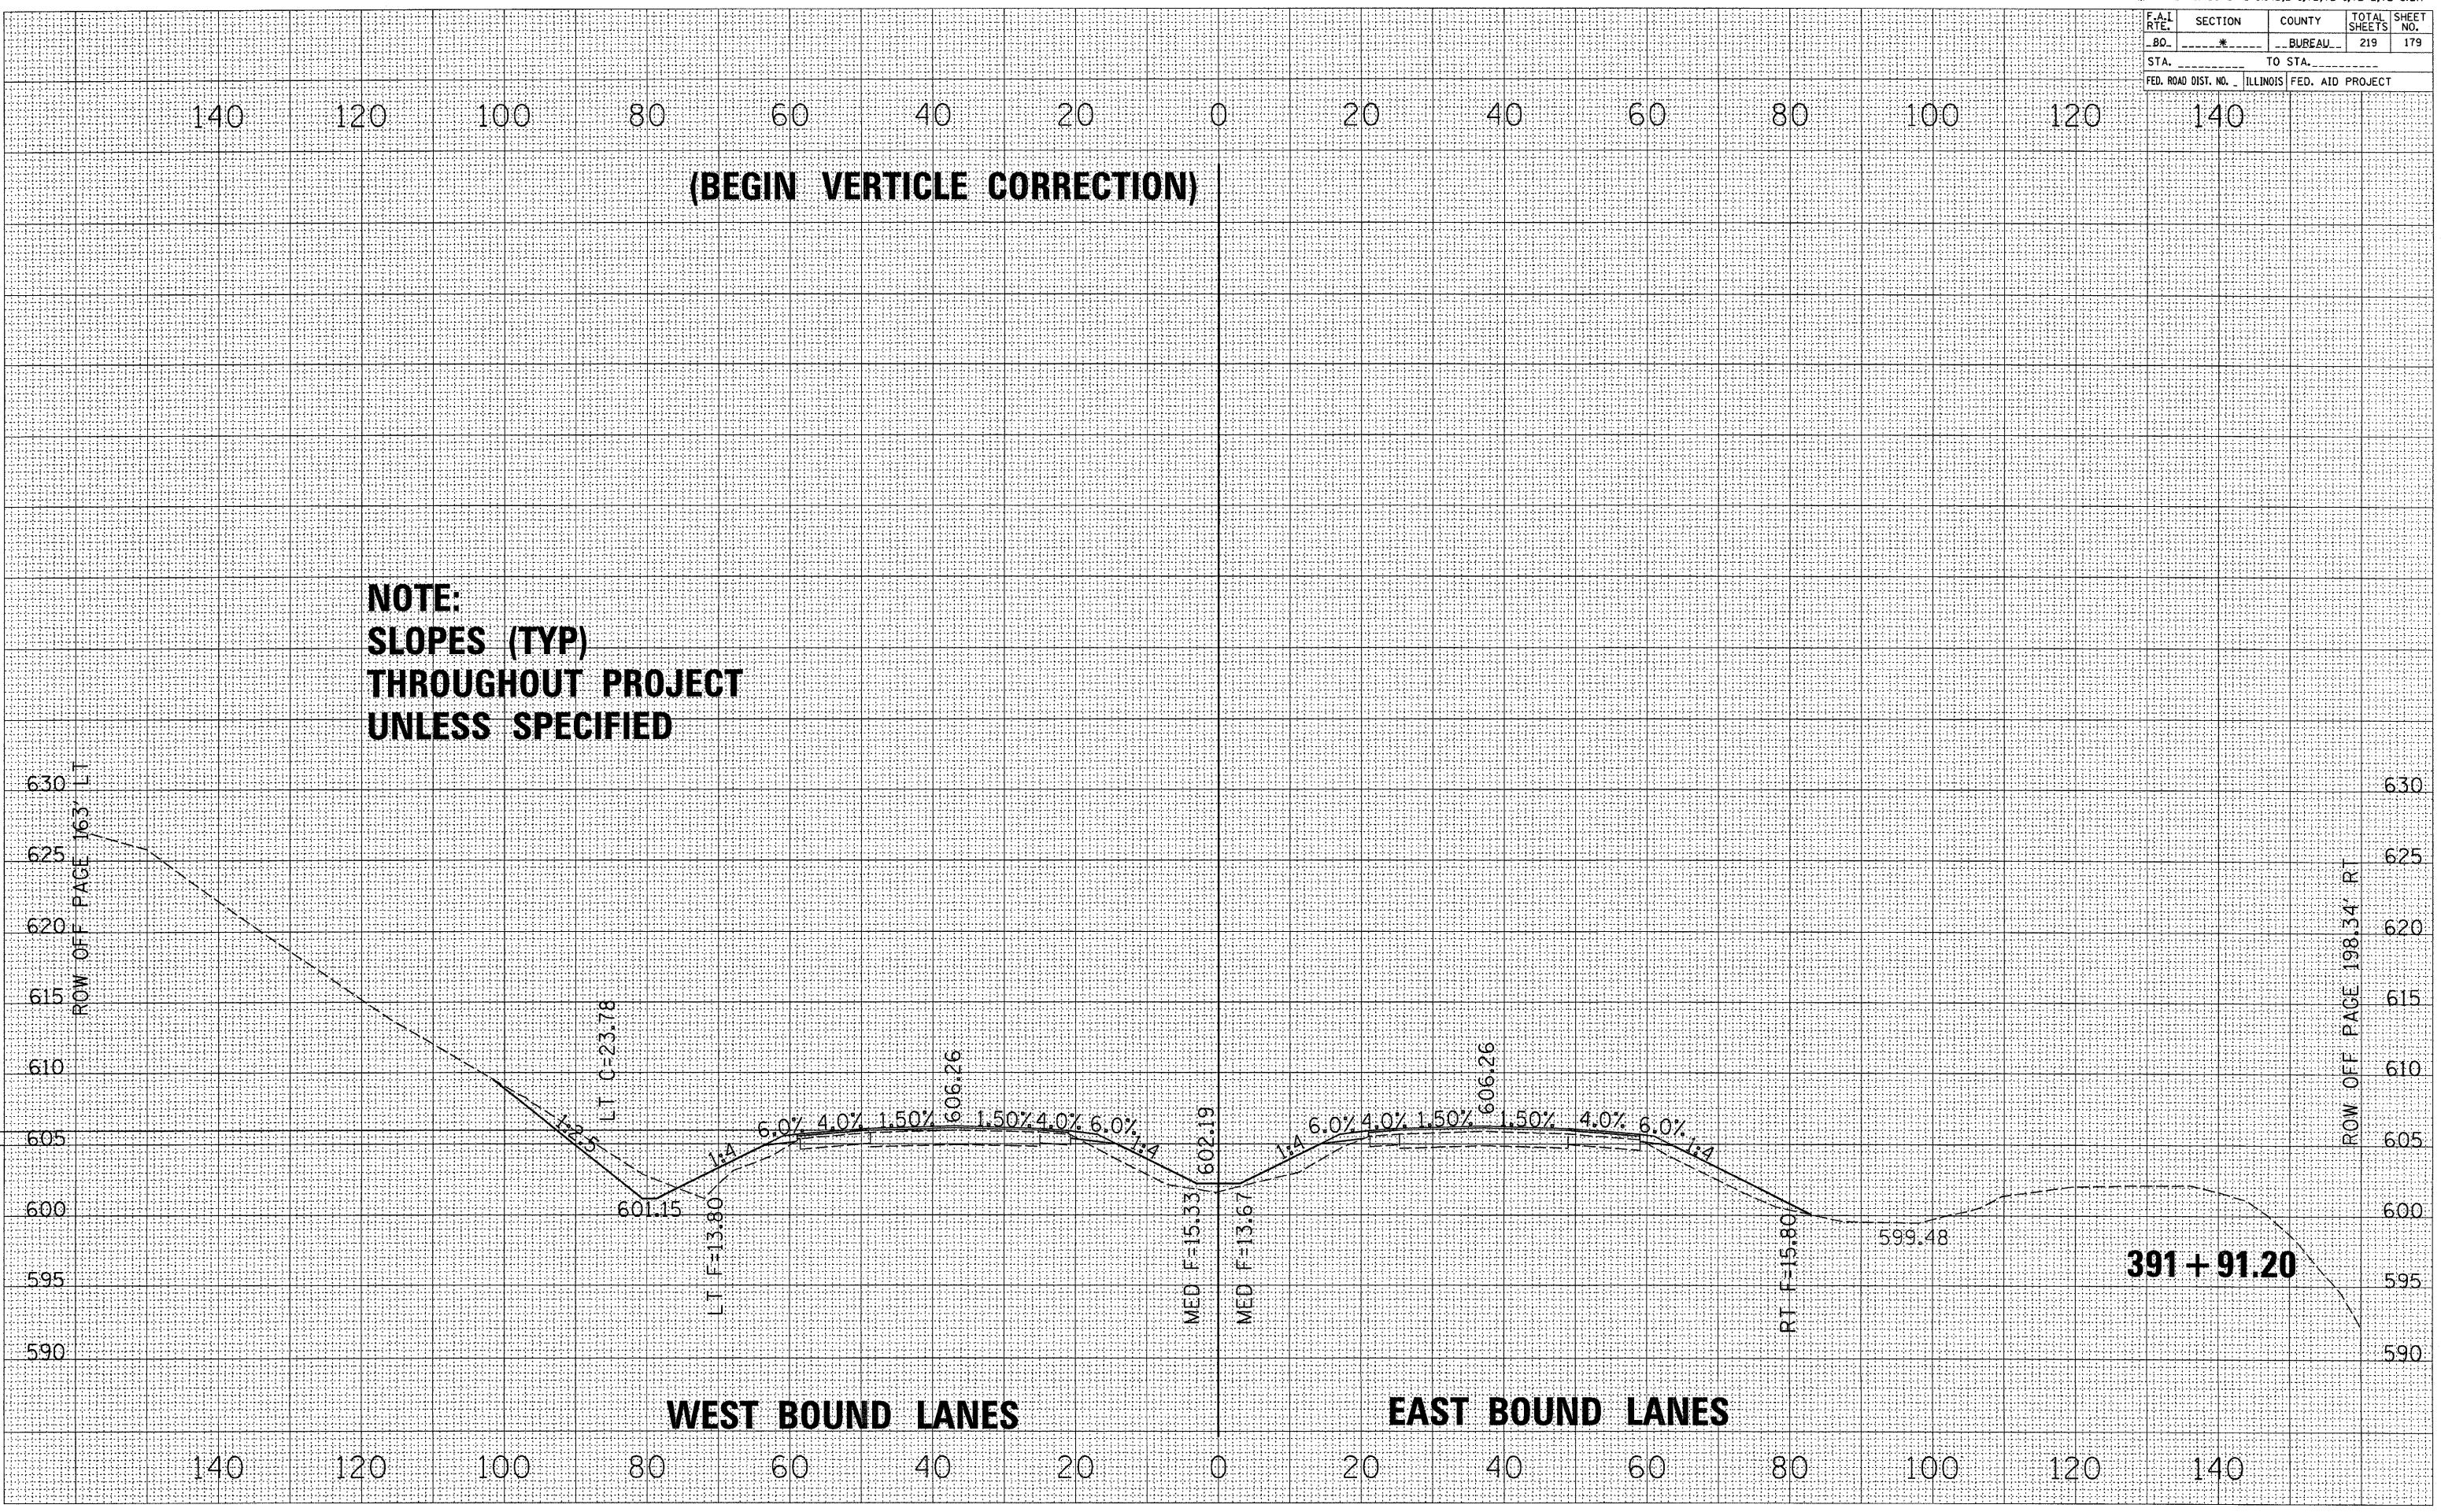

**NOTE:
 SLOPES (TYP)
 THROUGHOUT PROJECT
 UNLESS SPECIFIED**

WEST BOUND LANES

EAST BOUND LANES

391 + 91.20