


* (06-14 & 50-8)RS-1(14B,B-1,VB,VB-1,VB-2,VB-3)BR

F.A.I. RTE.	SECTION	COUNTY	TOTAL SHEETS	SHEET NO.
-BD-	*	BUREAU	219	214
STA.	TO STA.			
FED. ROAD DIST. NO.	ILLINOIS	FED. AID PROJECT		

DATE	
BY	
FINAL SURVEY	
PLOTTED	
NOTE BOOK	
NO.	
AREAS CHECKED	

DATE	
BY	
ORIGINAL SURVEY	
PLOTTED	
NOTE BOOK	
NO.	
AREAS CHECKED	

FILE NAME : *FILES
 LEVELS : *LEVELS
 PLOT SCALE : *PLOTS/SALES
 PLOT DATE : Aug 28, 2008 - 07:20:35 AM
 OPERATOR : wnelko

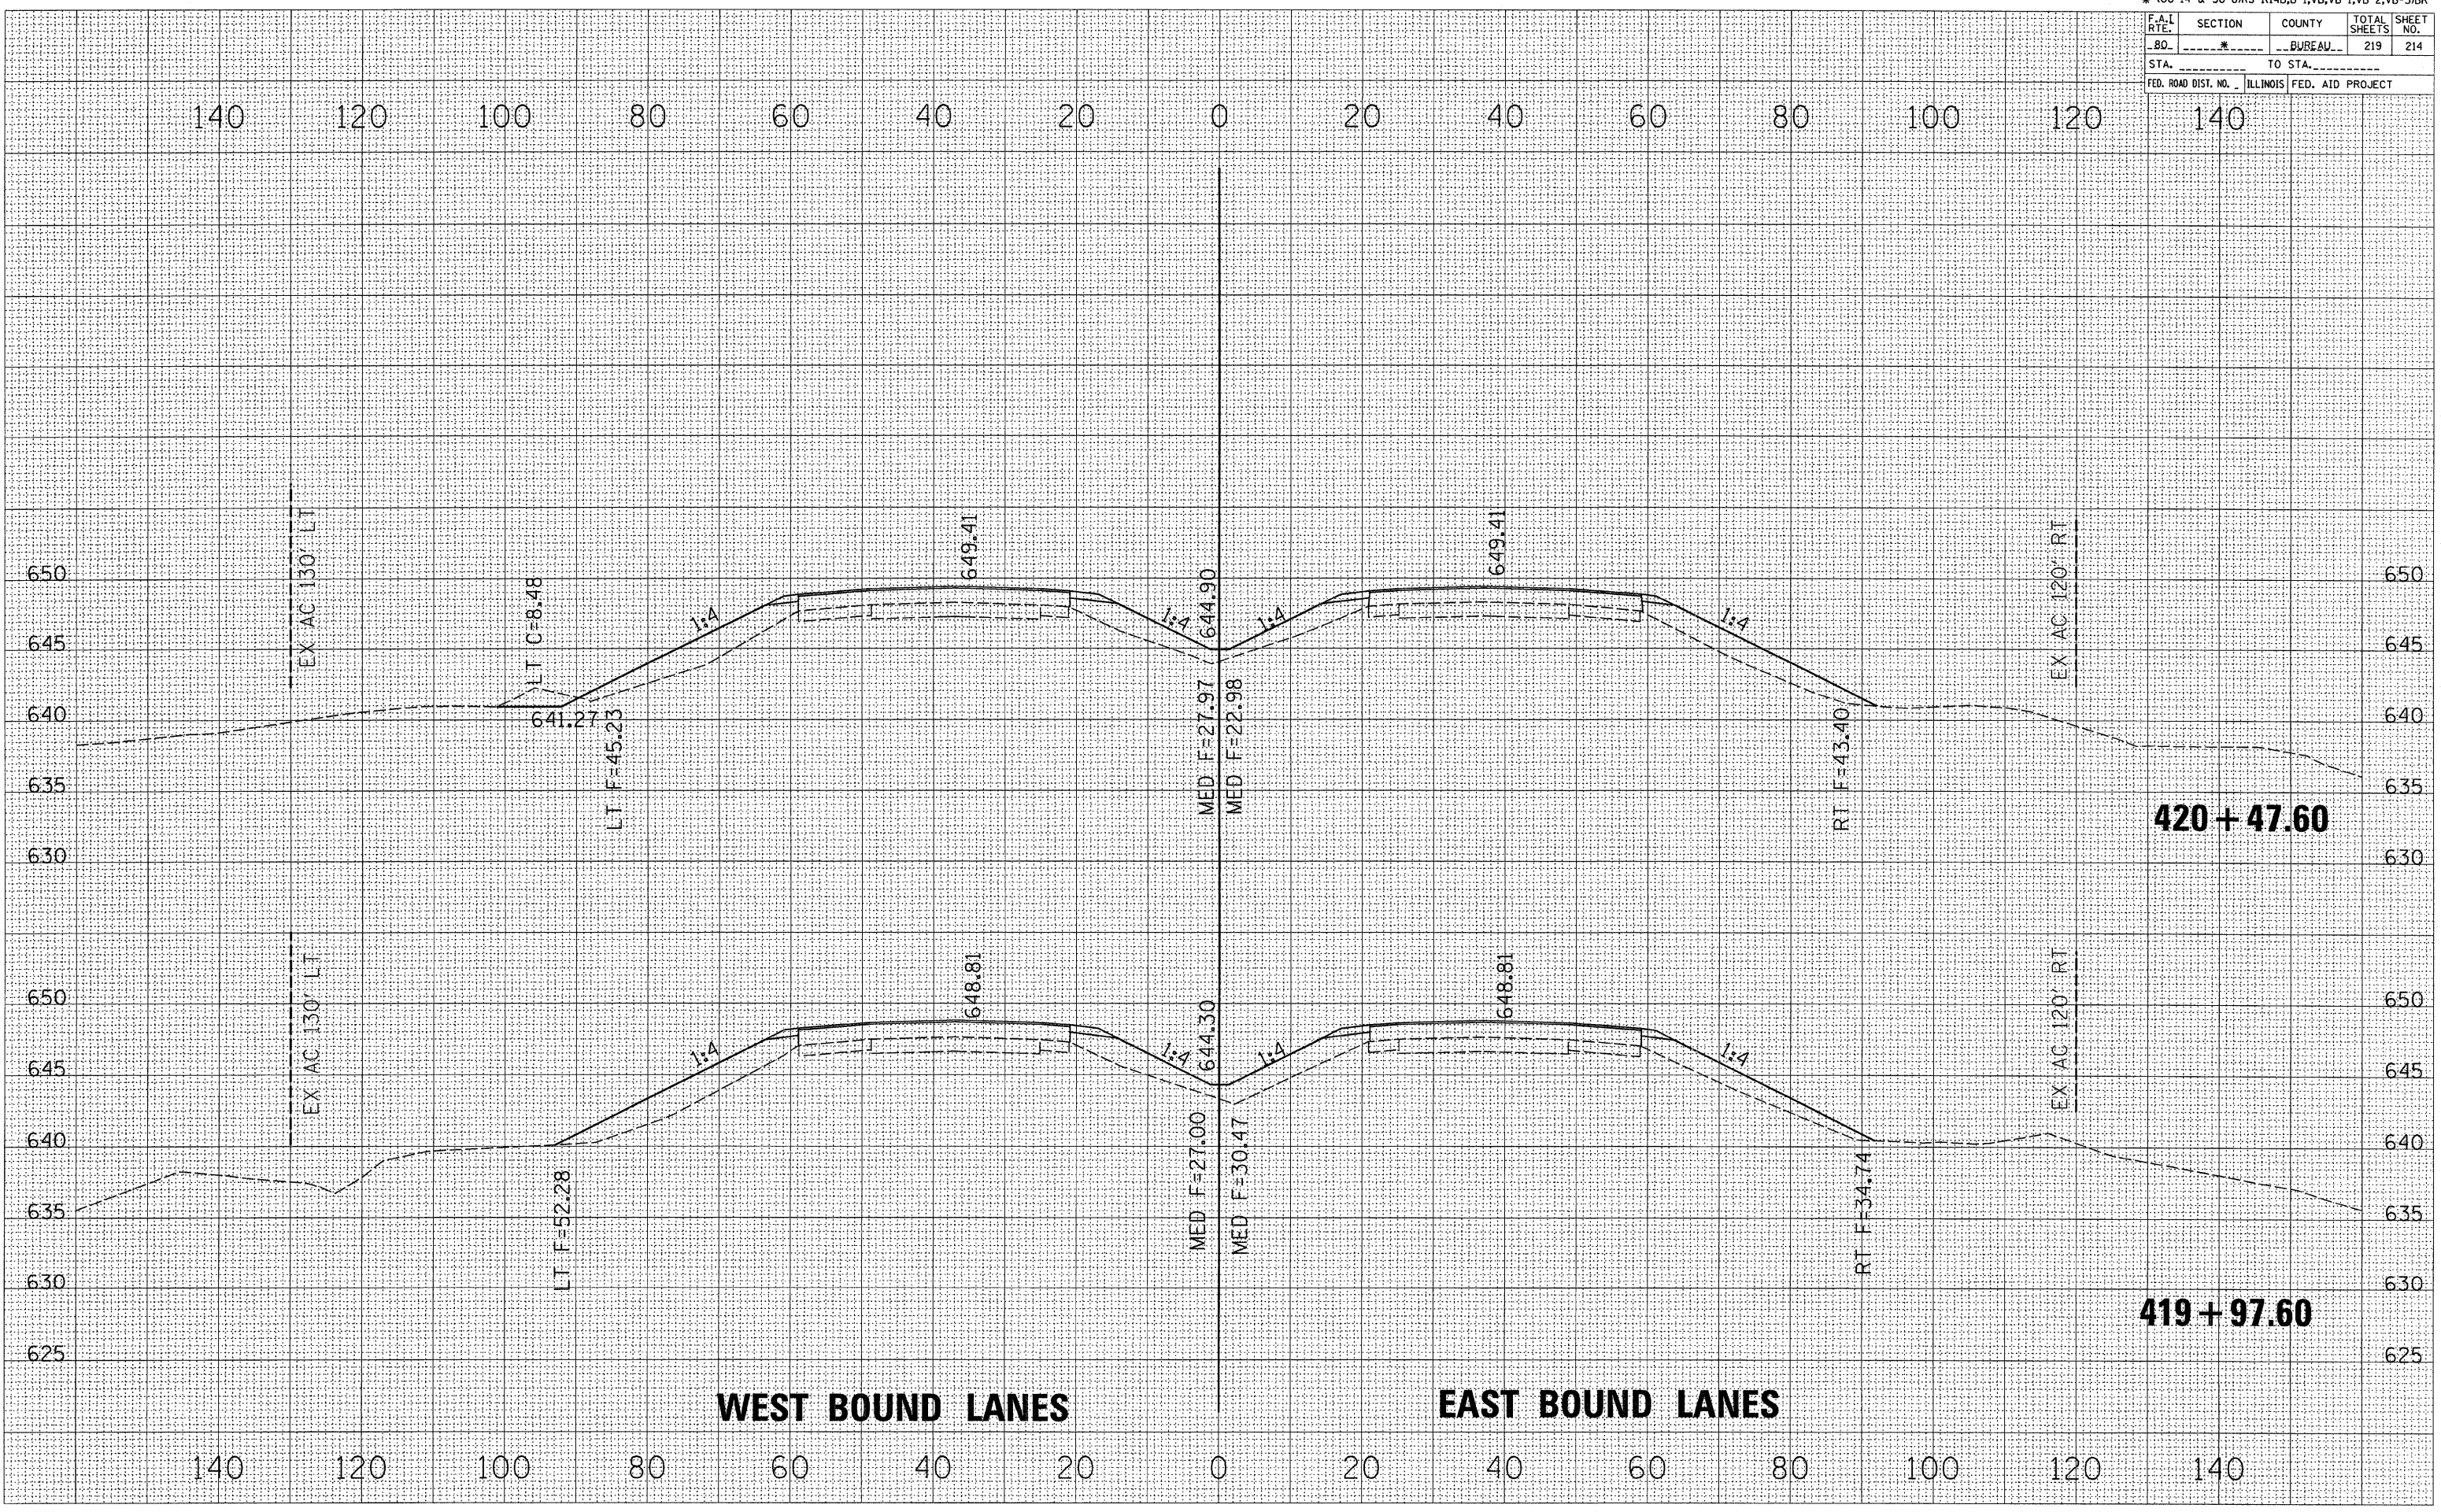

WEST BOUND LANES

EAST BOUND LANES