 
 
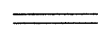


 
 

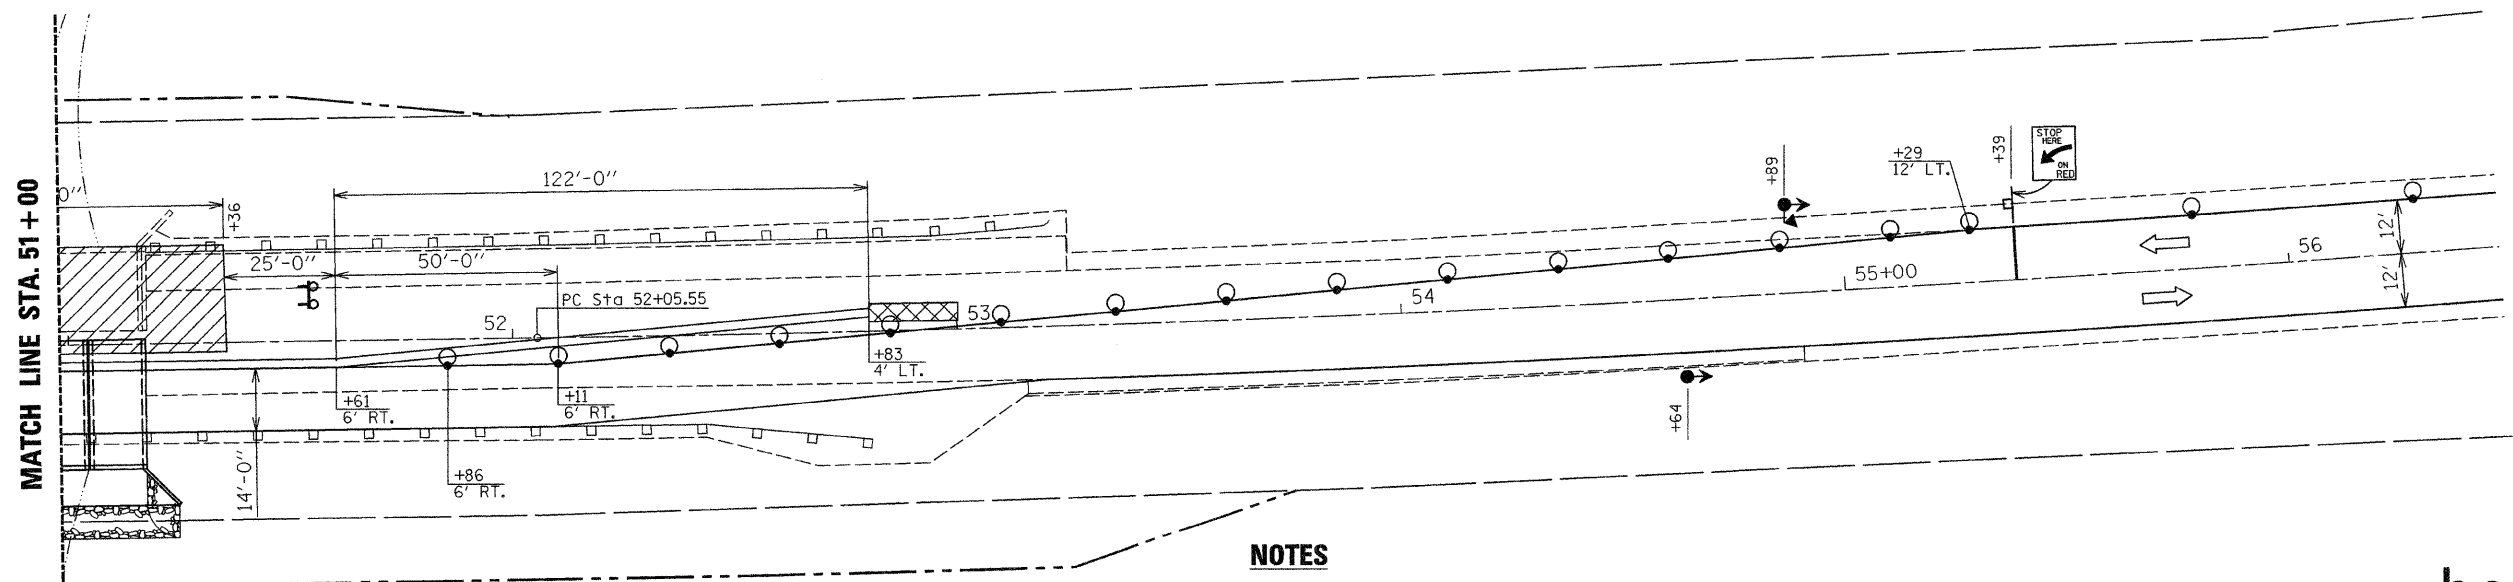
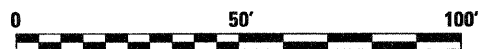
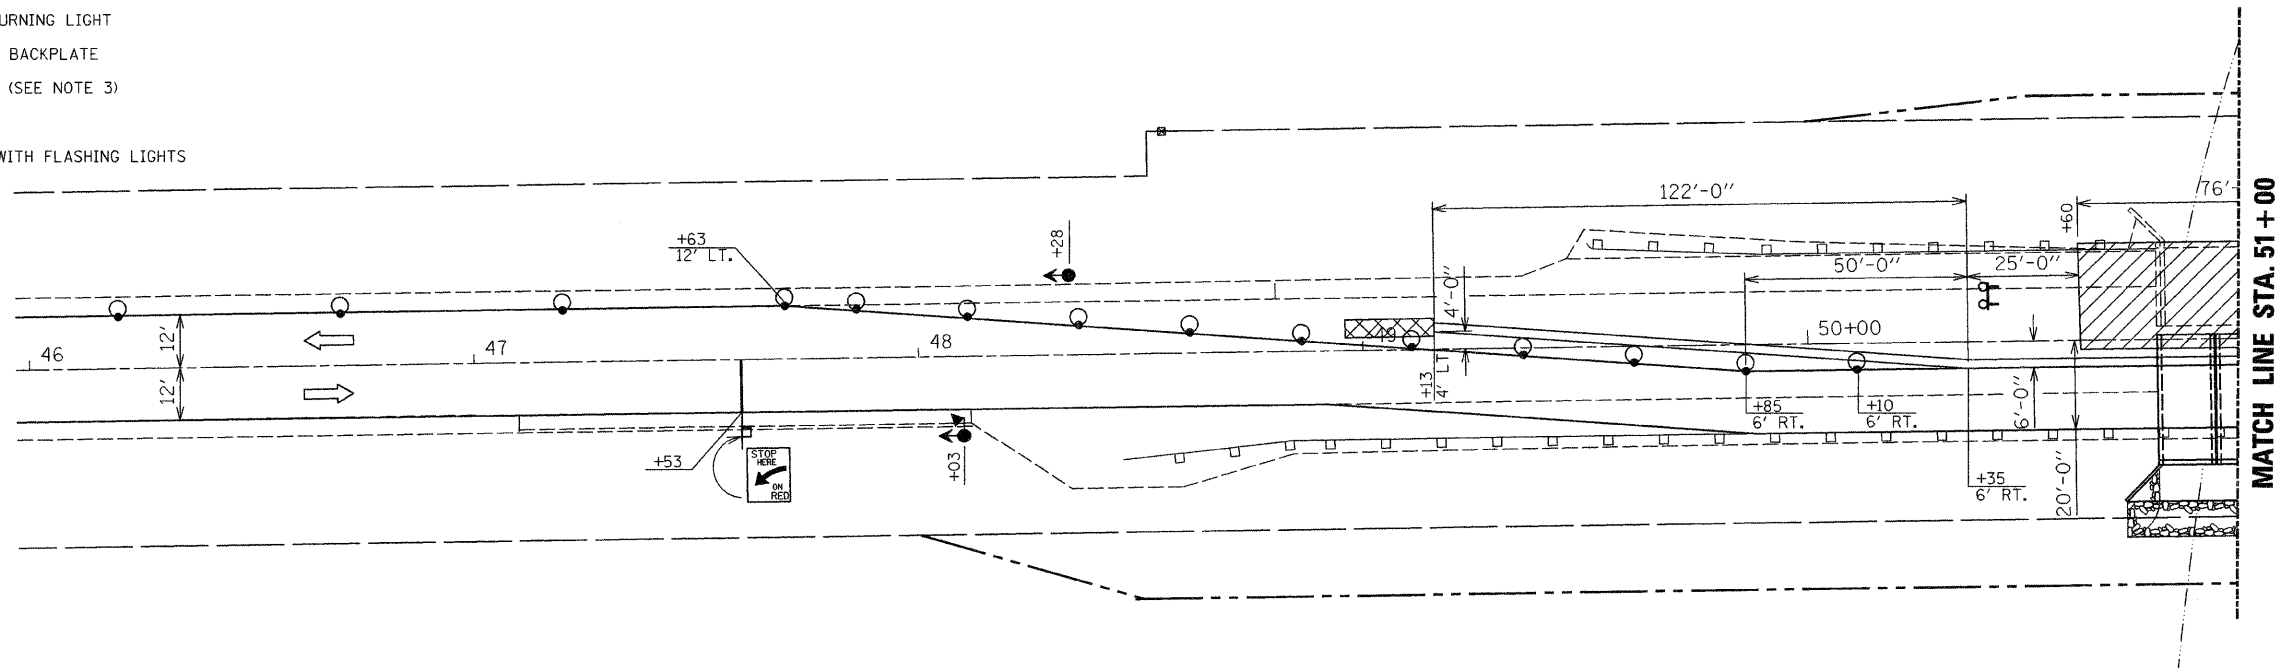


LEGEND

-  WORK AREA
-  IMPACT ATTENUATOR, TEMPORARY (NON-REDIRECTIVE), TEST LEVEL 3
-  TEMPORARY CONCRETE BARRIER
-  DRUM WITH STEADY BURNING LIGHT
-  TRAFFIC SIGNAL WITH BACKPLATE
-  MICROWAVE DETECTOR (SEE NOTE 3)
-  SIGN
-  TYPE III BARRICADE WITH FLASHING LIGHTS



NOTES

1. SEE HIGHWAY STANDARD 701321 FOR ADDITIONAL TRAFFIC CONTROL INFORMATION.
2. TEMPORARY BRIDGE TRAFFIC SIGNALS, CONCRETE BARRIER, AND IMPACT ATTENUATORS WILL BE PAID FOR SEPARATELY.
3. SEE SPECIAL PROVISION "TEMPORARY BRIDGE TRAFFIC SIGNALS (STANDARD 701316 OR 701321)" REGARDING MICROWAVE DETECTORS.

benesch

alfred benesch & company
 Engineers • Surveyors • Planners
 205 North Michigan Avenue, Suite 2400
 Chicago, Illinois 60601
 312-565-0450
 Job # 3838.01

FILE NAME = ...D366844-sh1-staging2.dgn	USER NAME = #USER#	DESIGNED - HMA	REVISED -	STATE OF ILLINOIS DEPARTMENT OF TRANSPORTATION	MAINTENANCE OF TRAFFIC - STAGE II	F.A.P. RTE. 649	SECTION (107) BR	COUNTY LASALLE	TOTAL SHEETS 24	SHEET NO. 10		
PLOT SCALE = #SCALE#	CHECKED - KJN	REVISIED -	REVISIED -			SCALE: 1" = 40'	SHEET NO. 2 OF 2 SHEETS	STA.	TO STA.	CONTRACT NO. 66844		
PLOT DATE = 08/07/2008	DATE - 8/7/08	REVISIED -	REVISIED -			FED. ROAD DIST. NO. (ILLINOIS) FED. AID PROJECT						