


STATE OF ILLINOIS
DEPARTMENT OF TRANSPORTATION

ROUTE NO.	SECTION	COUNTY	TOTAL SHEETS	SHEET NO.	SHEET NO. S6 S7 SHEETS
F.A.P. 649	(107) BR	LASALLE	24	17	
FED. RD. DIST. NO. 7		ILLINOIS	FED. AID PROJECT-		

Contract # 66844

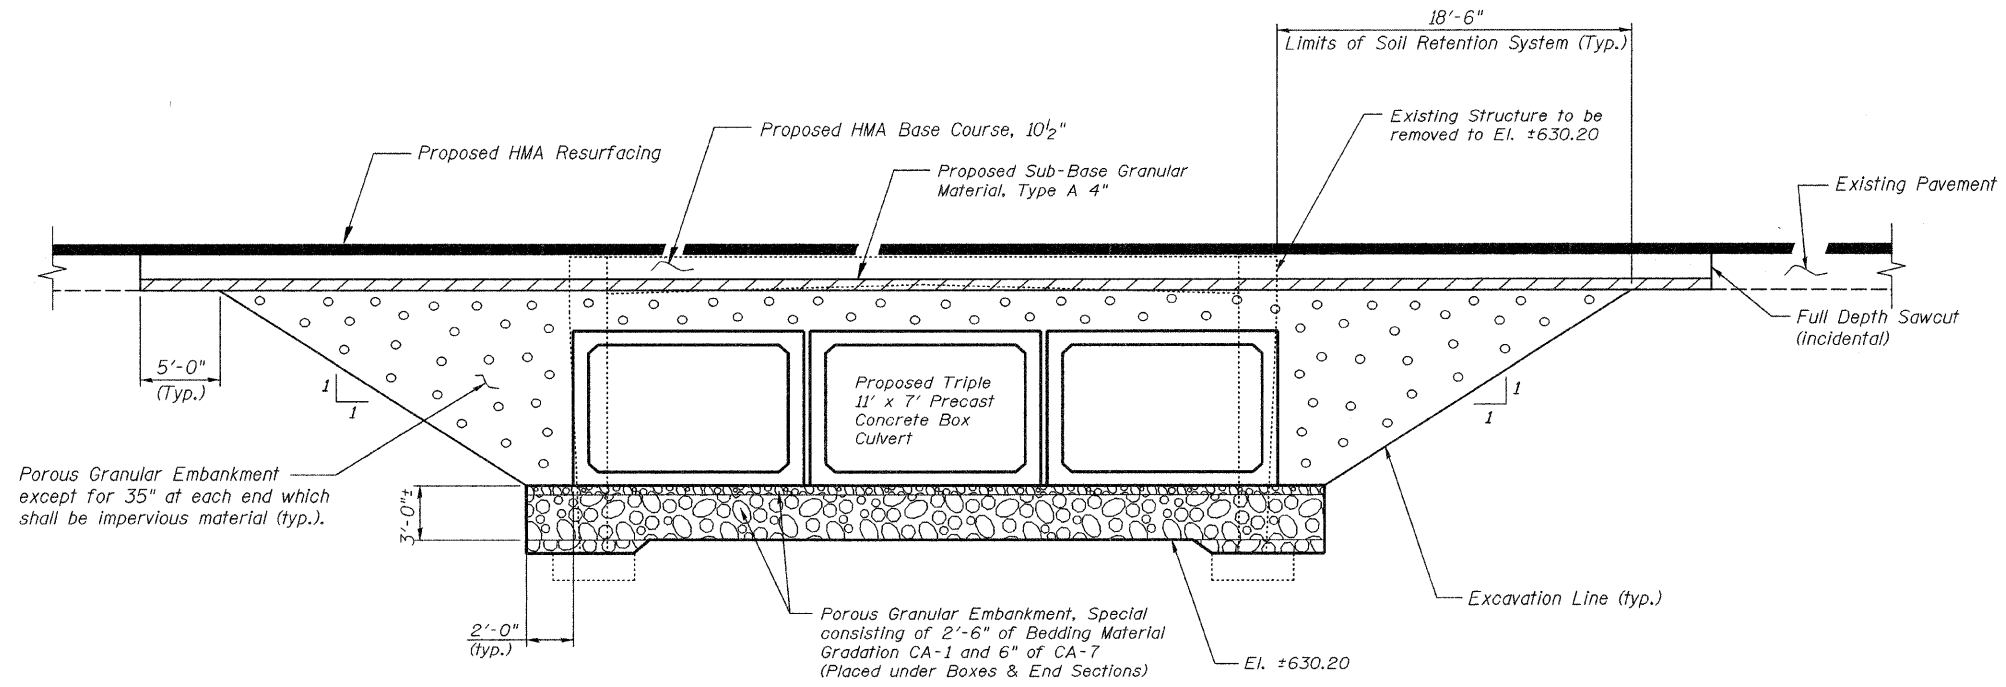

SECTION THROUGH PRECAST BOX CULVERT

DESIGNED -	MRB
CHECKED -	HMA
DRAWN -	VH
CHECKED -	MRB

benesch
alfred benesch & company
Engineers • Surveyors • Planners
205 North Michigan Avenue, Suite 2400
Chicago, Illinois 60601
312-565-0450
Job # 3838.01

SECTION THROUGH BOX CULVERT
ILLINOIS 17 OVER SOUTH BRANCH
OF MOON CREEK
F.A.P. ROUTE 649 SEC. NO. (107) BR
LASALLE COUNTY
STATION 50+98.00
STRUCTURE NO. 050-2044