


DATE	
BY	
FINAL SURVEY	SURVEYED
NOTE BOOK	PLOTTED
NO.	TEMPLATE
	AREAS
	CHECKED

DATE	
BY	
ORIGINAL SURVEY	SURVEYED
NOTE BOOK	PLOTTED
NO.	TEMPLATE
	AREAS
	CHECKED

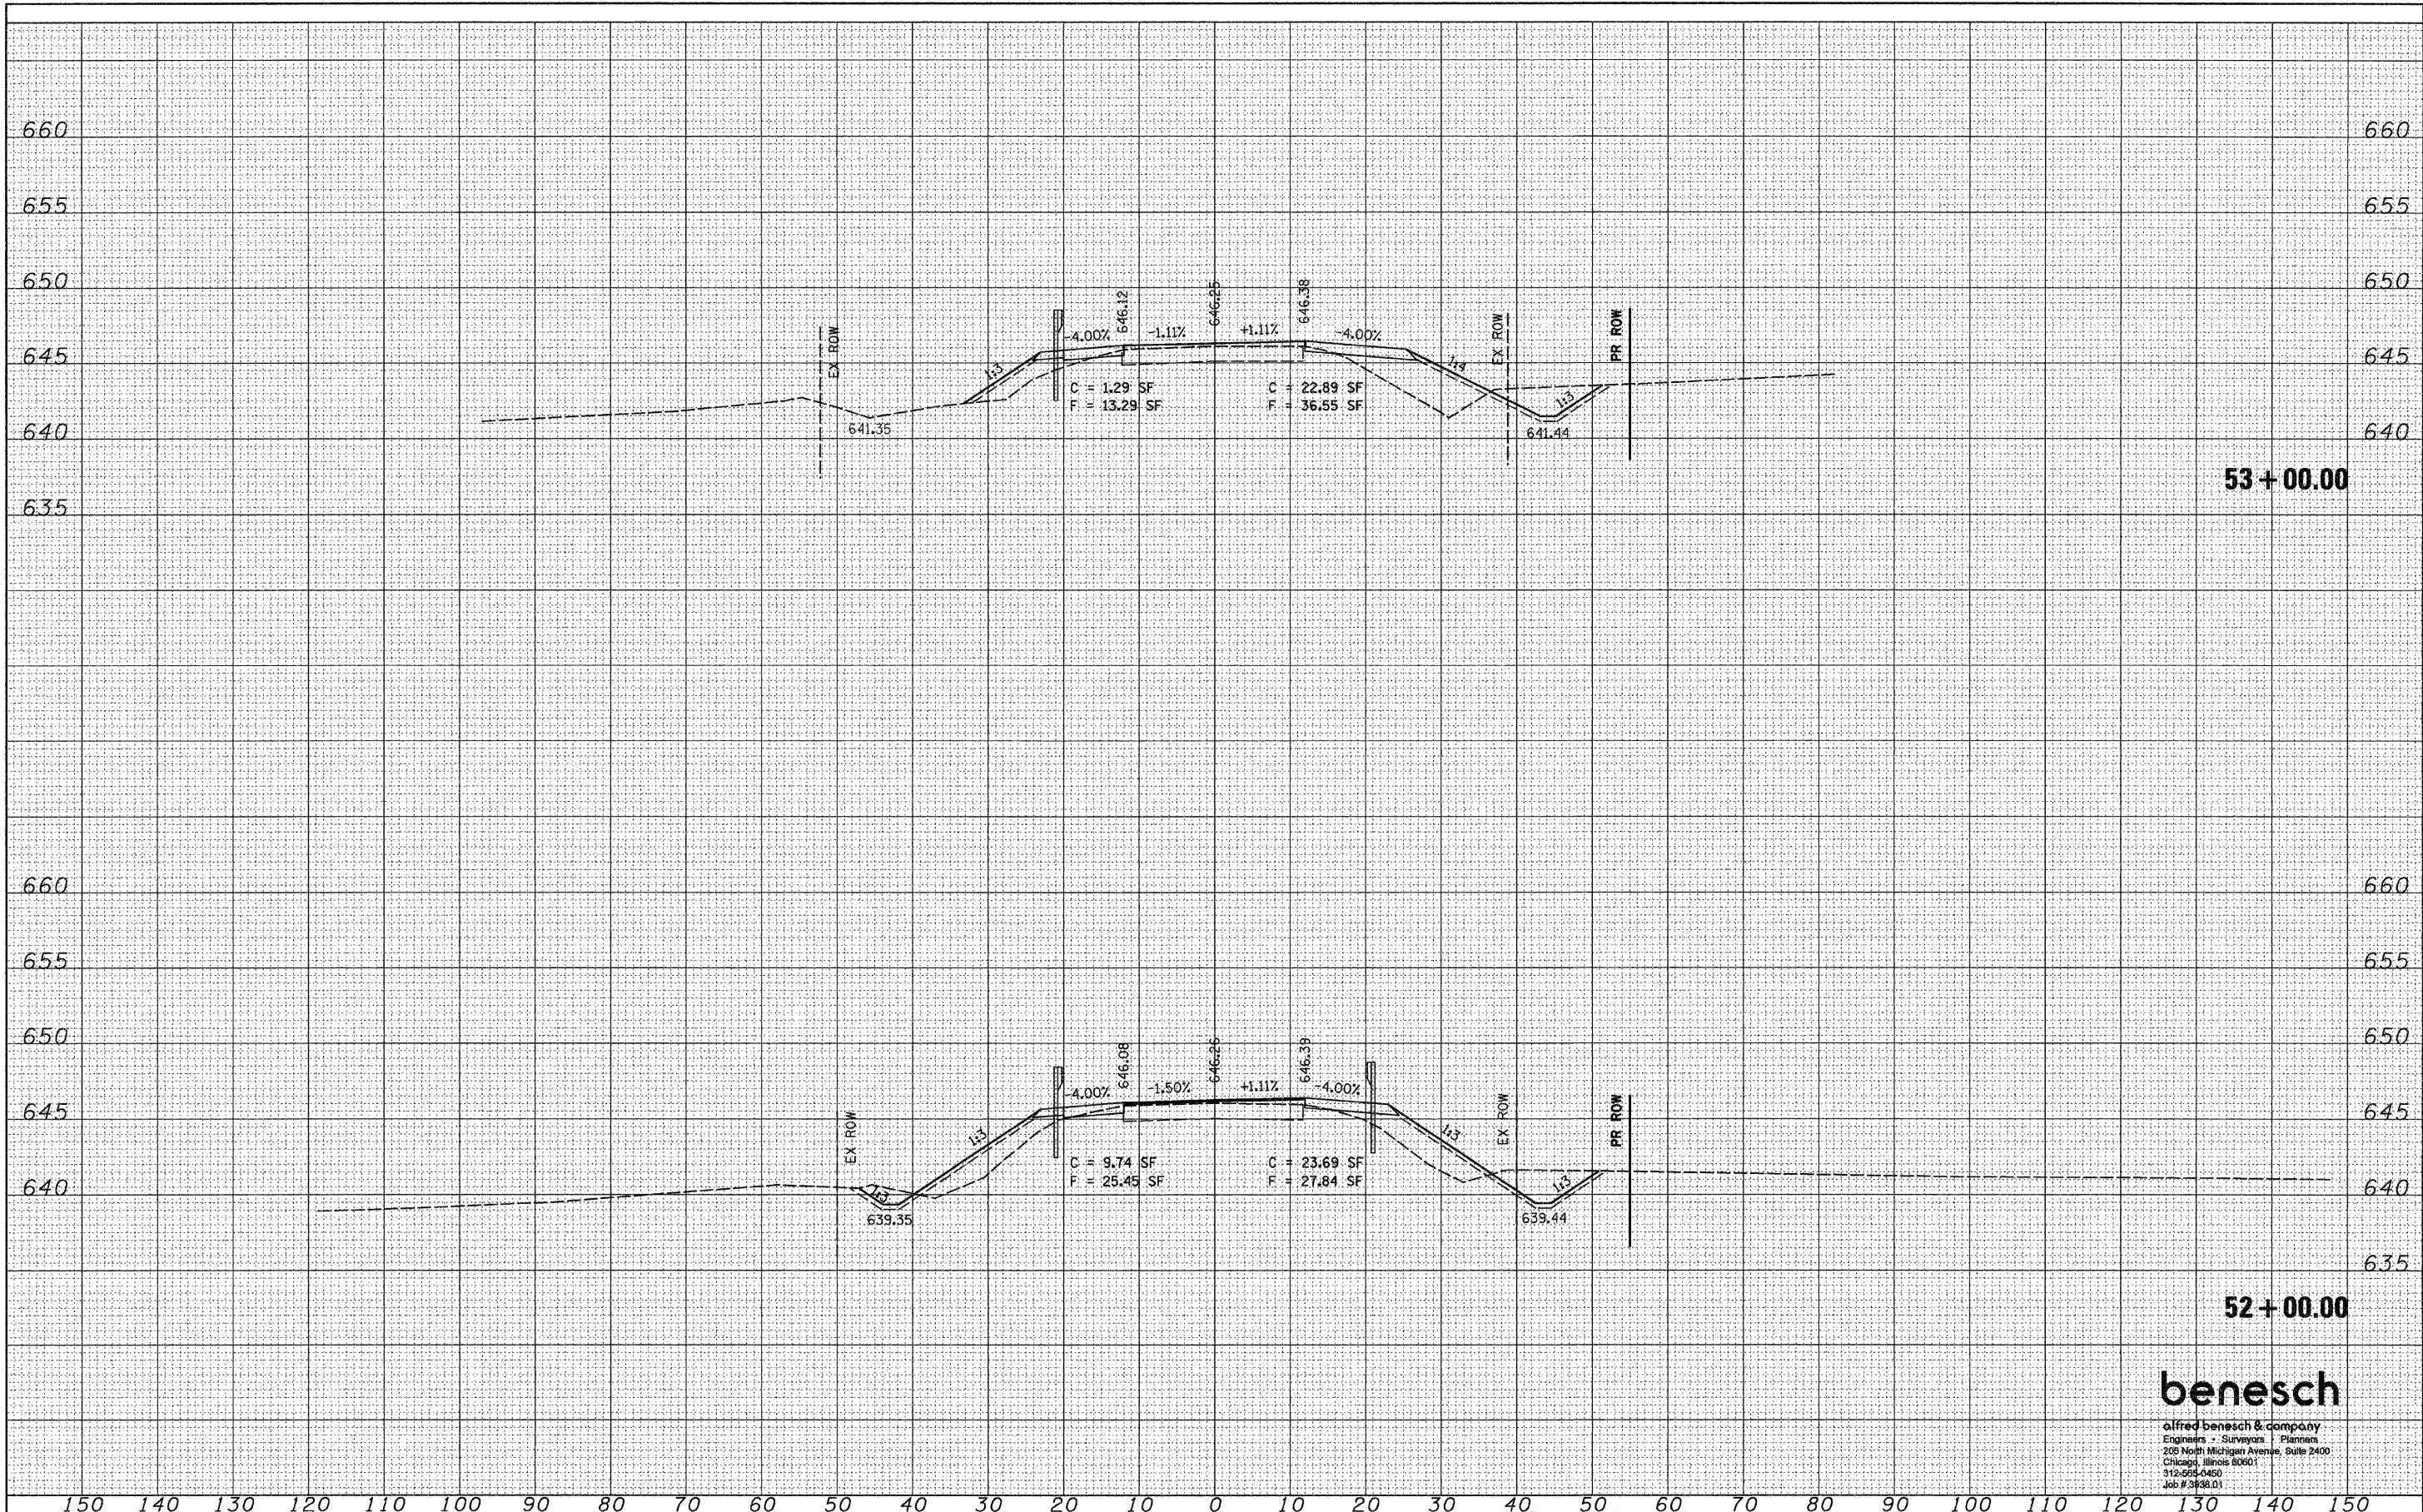

FILE NAME = ...\\0366844\hht-xssht4.dgn
 USER NAME = #USER#
 PLOT SCALE = #SCALE#
 PLOT DATE = 08/07/2008

DESIGNED -	AJP	REVISED -	
DRAWN -	AJP	REVISED -	
CHECKED -	KJN	REVISED -	
DATE -	8/7/08	REVISED -	

STATE OF ILLINOIS
DEPARTMENT OF TRANSPORTATION

CROSS SECTIONS
 SCALE: HORIZ. 1"=10'
 VERT. 1"=5'
 SHEET NO. 4 OF 5 SHEETS
 STA. 52+00.00 TO STA. 53+00.00

F.A.P. RTE.	SECTION	COUNTY	TOTAL SHEETS	SHEET NO.
649	(107) BR	LASALLE	24	23
FED. ROAD DIST. NO.			ILLINOIS FED. AID PROJECT	
			CONTRACT NO. 66844	

benesch
 alfred benesch & company
 Engineers - Surveyors - Planners
 205 North Michigan Avenue, Suite 2400
 Chicago, Illinois 60601
 312-255-4450
 Job # 3838.01