

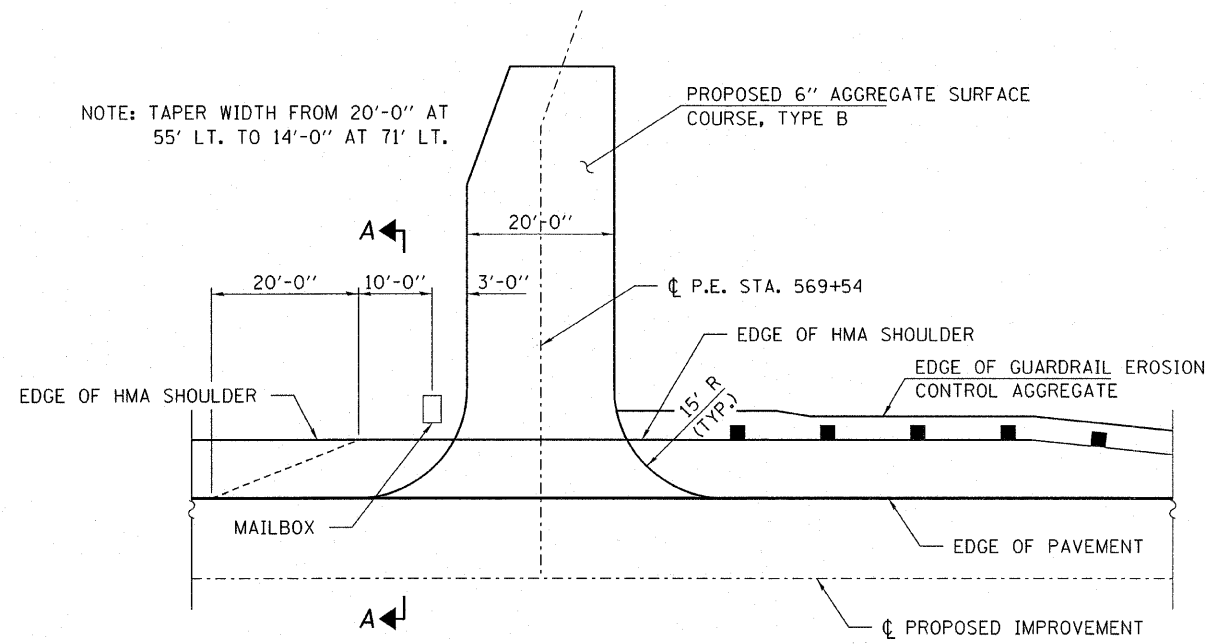


ROUTE NO.	SECTION	COUNTY	TOTAL SHEETS	SHEET NO.
F.A.P. 665	(144-B)BR	FULTON	67	11
FED. ROAD DIST. NO.	ILLINOIS CONTRACT NO. 68091			

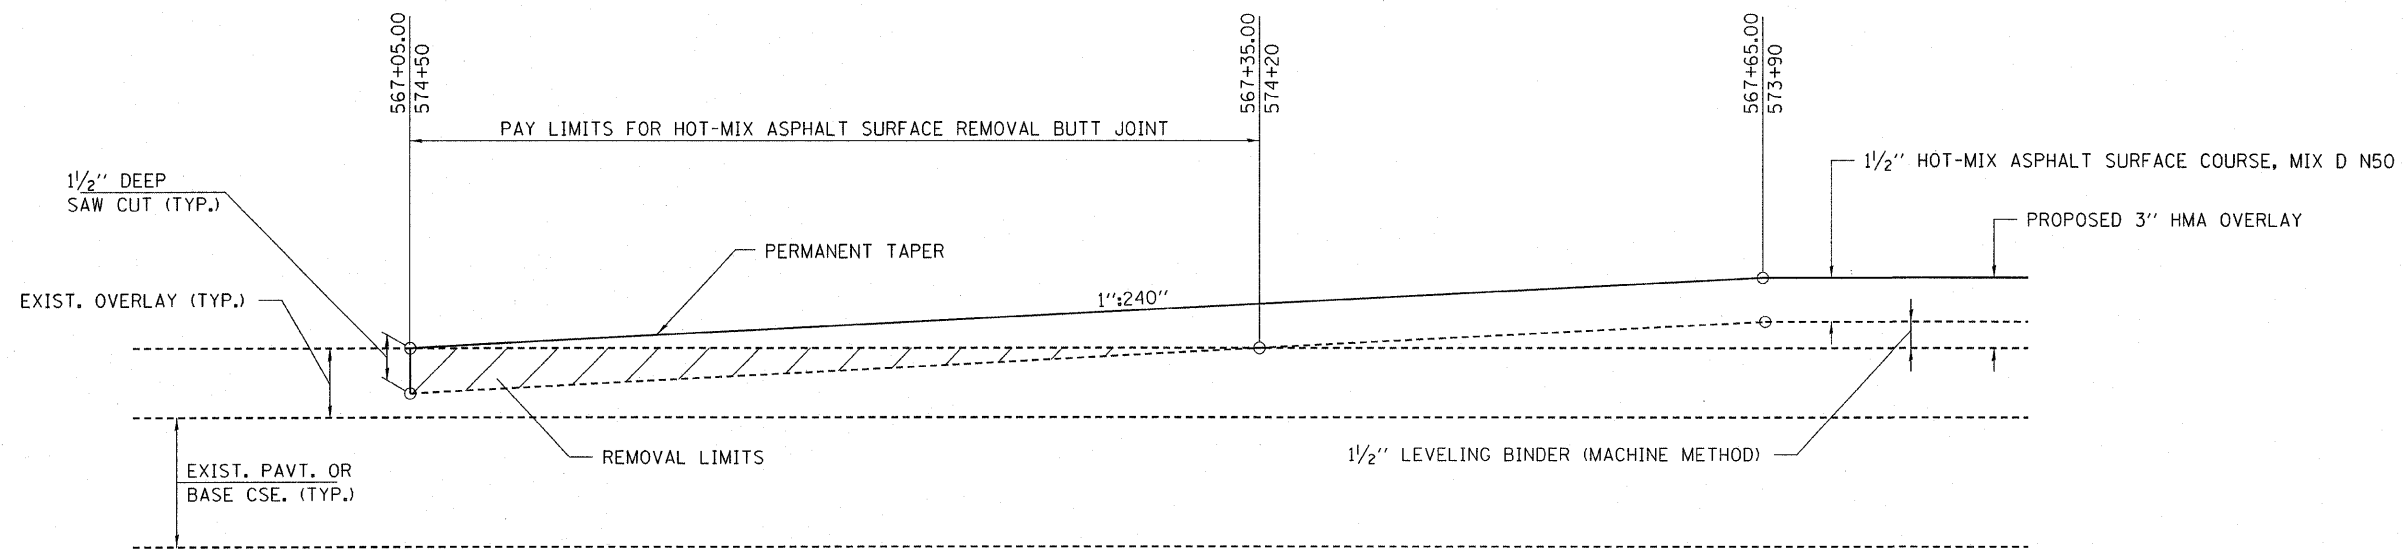

PRIVATE ENTRANCE DETAIL
STA. 569+54

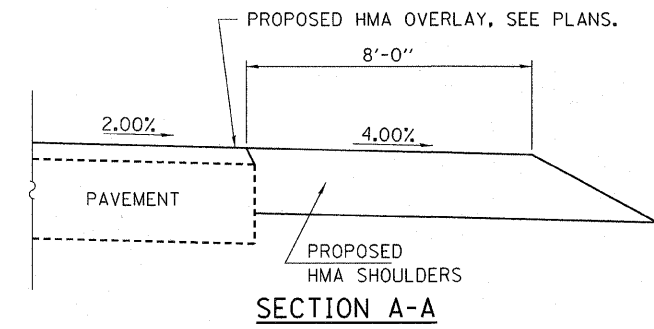

PAVEMENT TRANSITION DETAIL

HAMPTON, LENZINI & RENWICK, INC.
CIVIL & STRUCTURAL ENGINEERS
LAND SURVEYORS

HLR

3085 STEVENSON DRIVE, SUITE 201
SPRINGFIELD, ILLINOIS 62703
(217) 546-3400

ELGIN • SPRINGFIELD

PROJECT NUMBER: 12-37-0003-1 DATE: 07/31/08
DESIGNED: L.F.S. CHECKED: S.W.M. DRAWN: D.T.M.

MISCELLANEOUS DETAILS
F.A.P. ROUTE 665 (IL 116) OVER LITTLERS CREEK
SECTION (144-B) BR
FULTON COUNTY