

**NORTH CURB LINE**

Location	Station	Offset	Theoretical Grade Elevations
End of W. Appr. Pvmf.	57051.75	-16.417	666.165
A	57061.75	-16.417	665.544
B	57071.75	-16.417	664.923
Bk. W. Abutment	57081.75	-16.417	664.306

**NORTH EDGE OF PAVEMENT**

Location	Station	Offset	Theoretical Grade Elevations
End of W. Appr. Pvmf.	57051.75	-12	666.254
A	57061.75	-12	665.633
B	57071.75	-12	665.012
Bk. W. Abutment	57081.75	-12	664.394

**☉ STRUCTURE & PG**

Location	Station	Offset	Theoretical Grade Elevations
End of W. Appr. Pvmf.	57051.75	0	666.494
A	57061.75	0	665.873
B	57071.75	0	665.252
Bk. W. Abutment	57081.75	0	664.634

**STAGE CONSTRUCTION LINE**


Location	Station	Offset	Theoretical Grade Elevations
End of W. Appr. Pvmf.	57051.75	1	666.474
A	57061.75	1	665.853
B	57071.75	1	665.232
Bk. W. Abutment	57081.75	1	664.614

**SOUTH EDGE OF PAVEMENT**

Location	Station	Offset	Theoretical Grade Elevations
End of W. Appr. Pvmf.	57051.75	12	666.254
A	57061.75	12	665.633
B	57071.75	12	665.012
Bk. W. Abutment	57081.75	12	664.394

**SOUTH CURB LINE**

Location	Station	Offset	Theoretical Grade Elevations
End of W. Appr. Pvmf.	57051.75	16.417	666.165
A	57061.75	16.417	665.544
B	57071.75	16.417	664.923
Bk. W. Abutment	57081.75	16.417	664.306

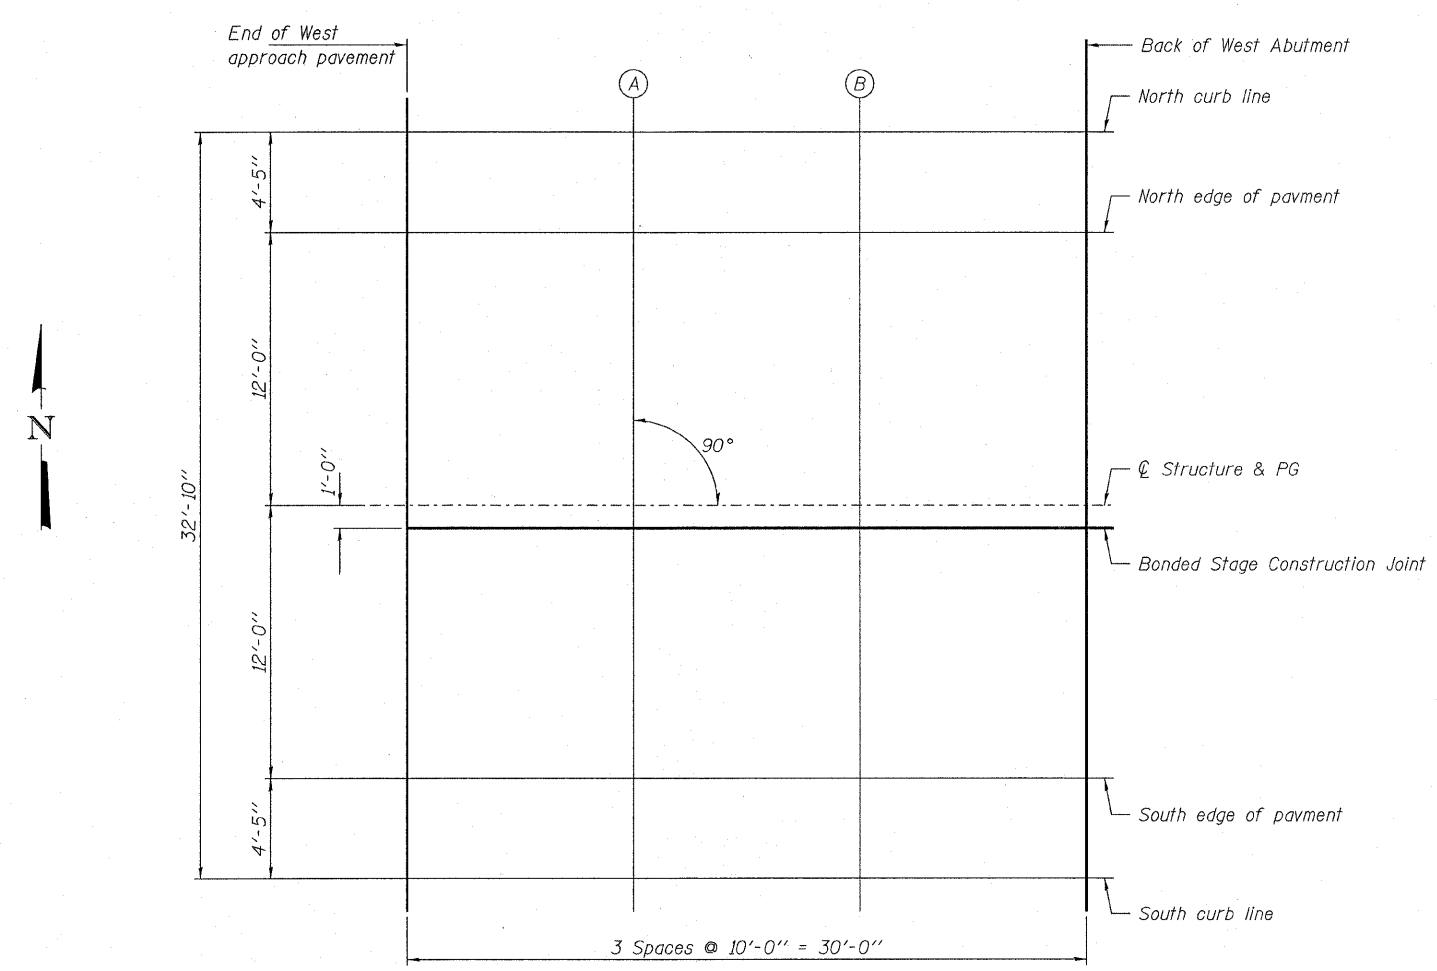

**PLAN**

**WEST APPROACH SLAB ELEVATIONS  
STRUCTURE NO. 029-0066**

DESIGNED - P.S.L.
CHECKED - M.D.C.
DRAWN - D.A.B.
CHECKED - M.D.C.

<b>HAMPTON, LENZINI &amp; RENWICK, INC.</b> CIVIL & STRUCTURAL ENGINEERS LAND SURVEYORS 3085 STEVENSON DRIVE, SUITE 201 SPRINGFIELD, ILLINOIS 62703 (217) 546-3400 PROJECT NUMBER: 12-37-0003-1    DATE: 07/31/08	SHEET NO. 8	F.A.P.	SECTION	COUNTY	TOTAL SHEETS	SHEET NO.
	20 SHEETS	665	(144-B)BR	FULTON	67	24
	IL 116 OVER LITTLERS CREEK			CONTRACT NO. 68091		
	FED. ROAD DIST. NO. 4			ILLINOIS FED. AID PROJECT		