


DATE	
BY	
SURVEYED	
PLOTTED	
NOTE BOOK	
AREAS CHECKED	
NO.	

DATE	
BY	
SURVEYED	
PLOTTED	
NOTE BOOK	
AREAS CHECKED	
NO.	

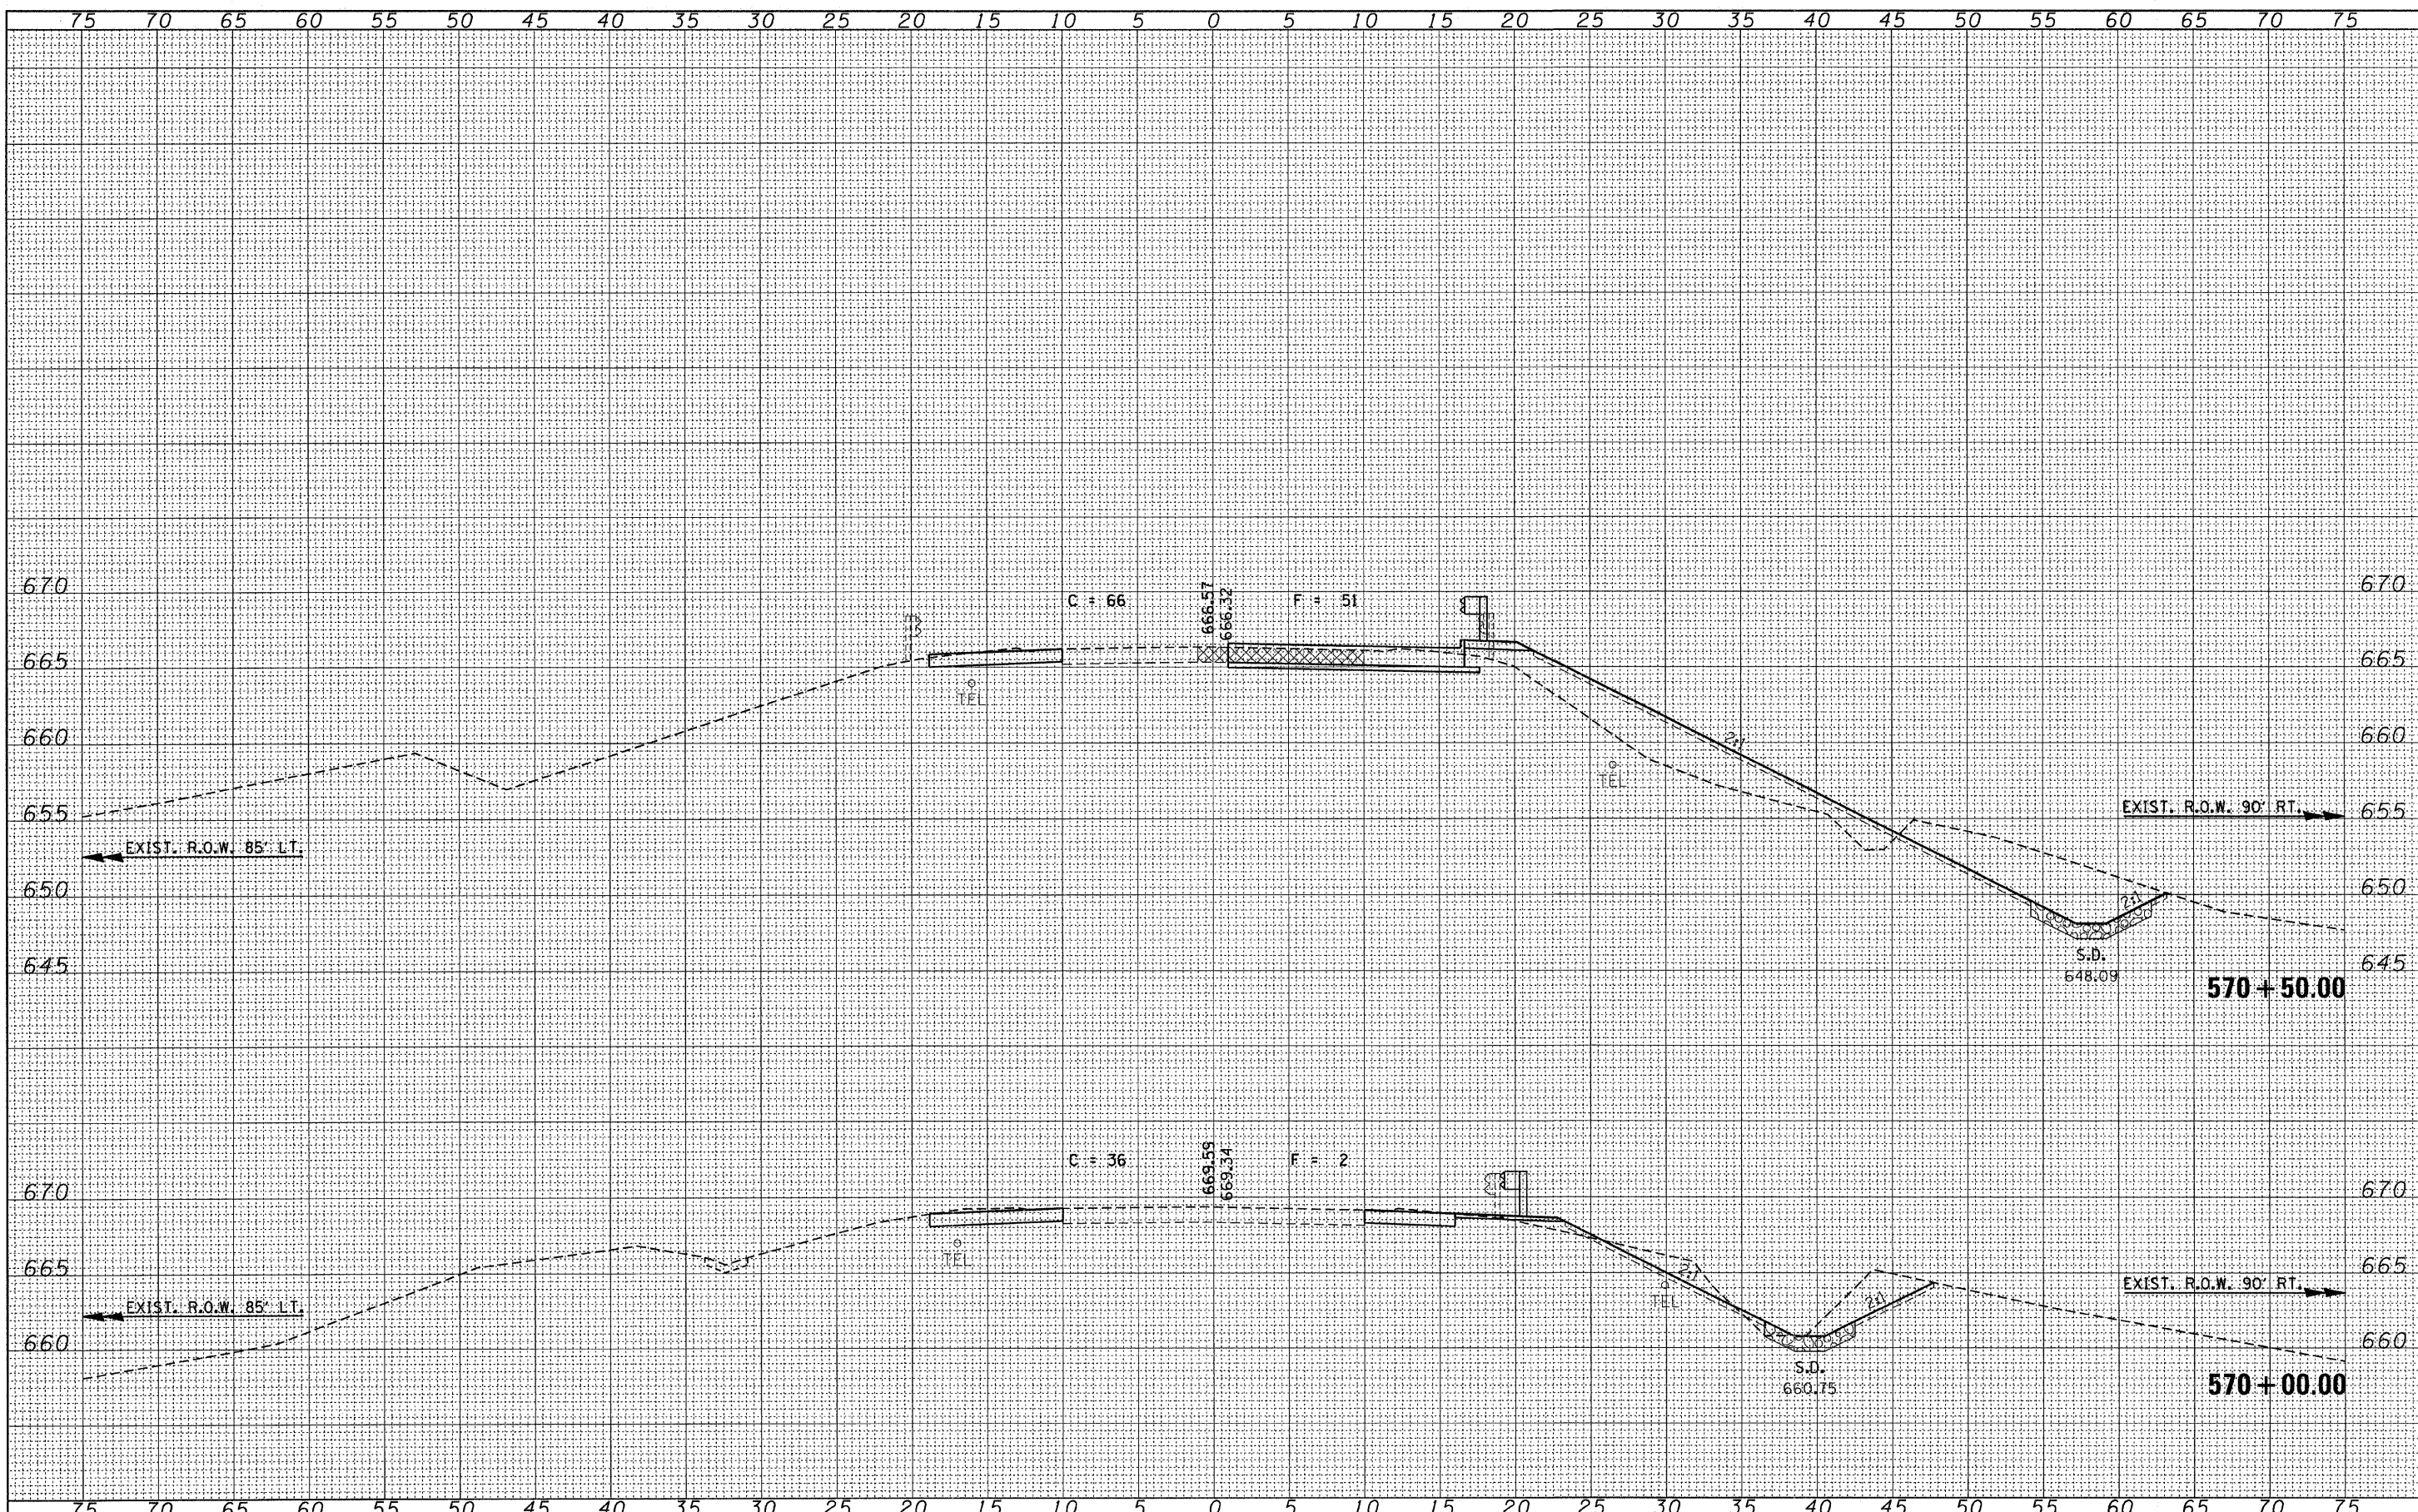

FILE NAME = 37203-shr-eks_stagel.dgn
 USER NAME =
 PLOT SCALE =
 PLOT DATE = 8/13/2008

DESIGNED - L.F.S.	REVISED -
DRAWN - TWK	REVISED -
CHECKED - J.W.F.	REVISED -
DATE - 08/13/08	REVISED -

**STATE OF ILLINOIS
DEPARTMENT OF TRANSPORTATION**

STAGE 1 CROSS SECTIONS (IL 116)

SCALE: SHEET NO. OF SHEETS STA. 570+00.00 TO STA. 570+50.00

F.A.P. RTE.	SECTION	COUNTY	TOTAL SHEETS	SHEET NO.
665	(144-BIBR)	FULTON	67	51
CONTRACT NO. 68091				
FED. ROAD DIST. NO.		ILLINOIS FED. AID PROJECT		