


DATE	
BY	
FINAL SURVEY	
SURVEYED	
PLANNED	
NOTE BOOK	
NO.	
AREAS CHECKED	

DATE	
BY	
ORIGINAL SURVEY	
SURVEYED	
PLANNED	
NOTE BOOK	
NO.	
AREAS CHECKED	

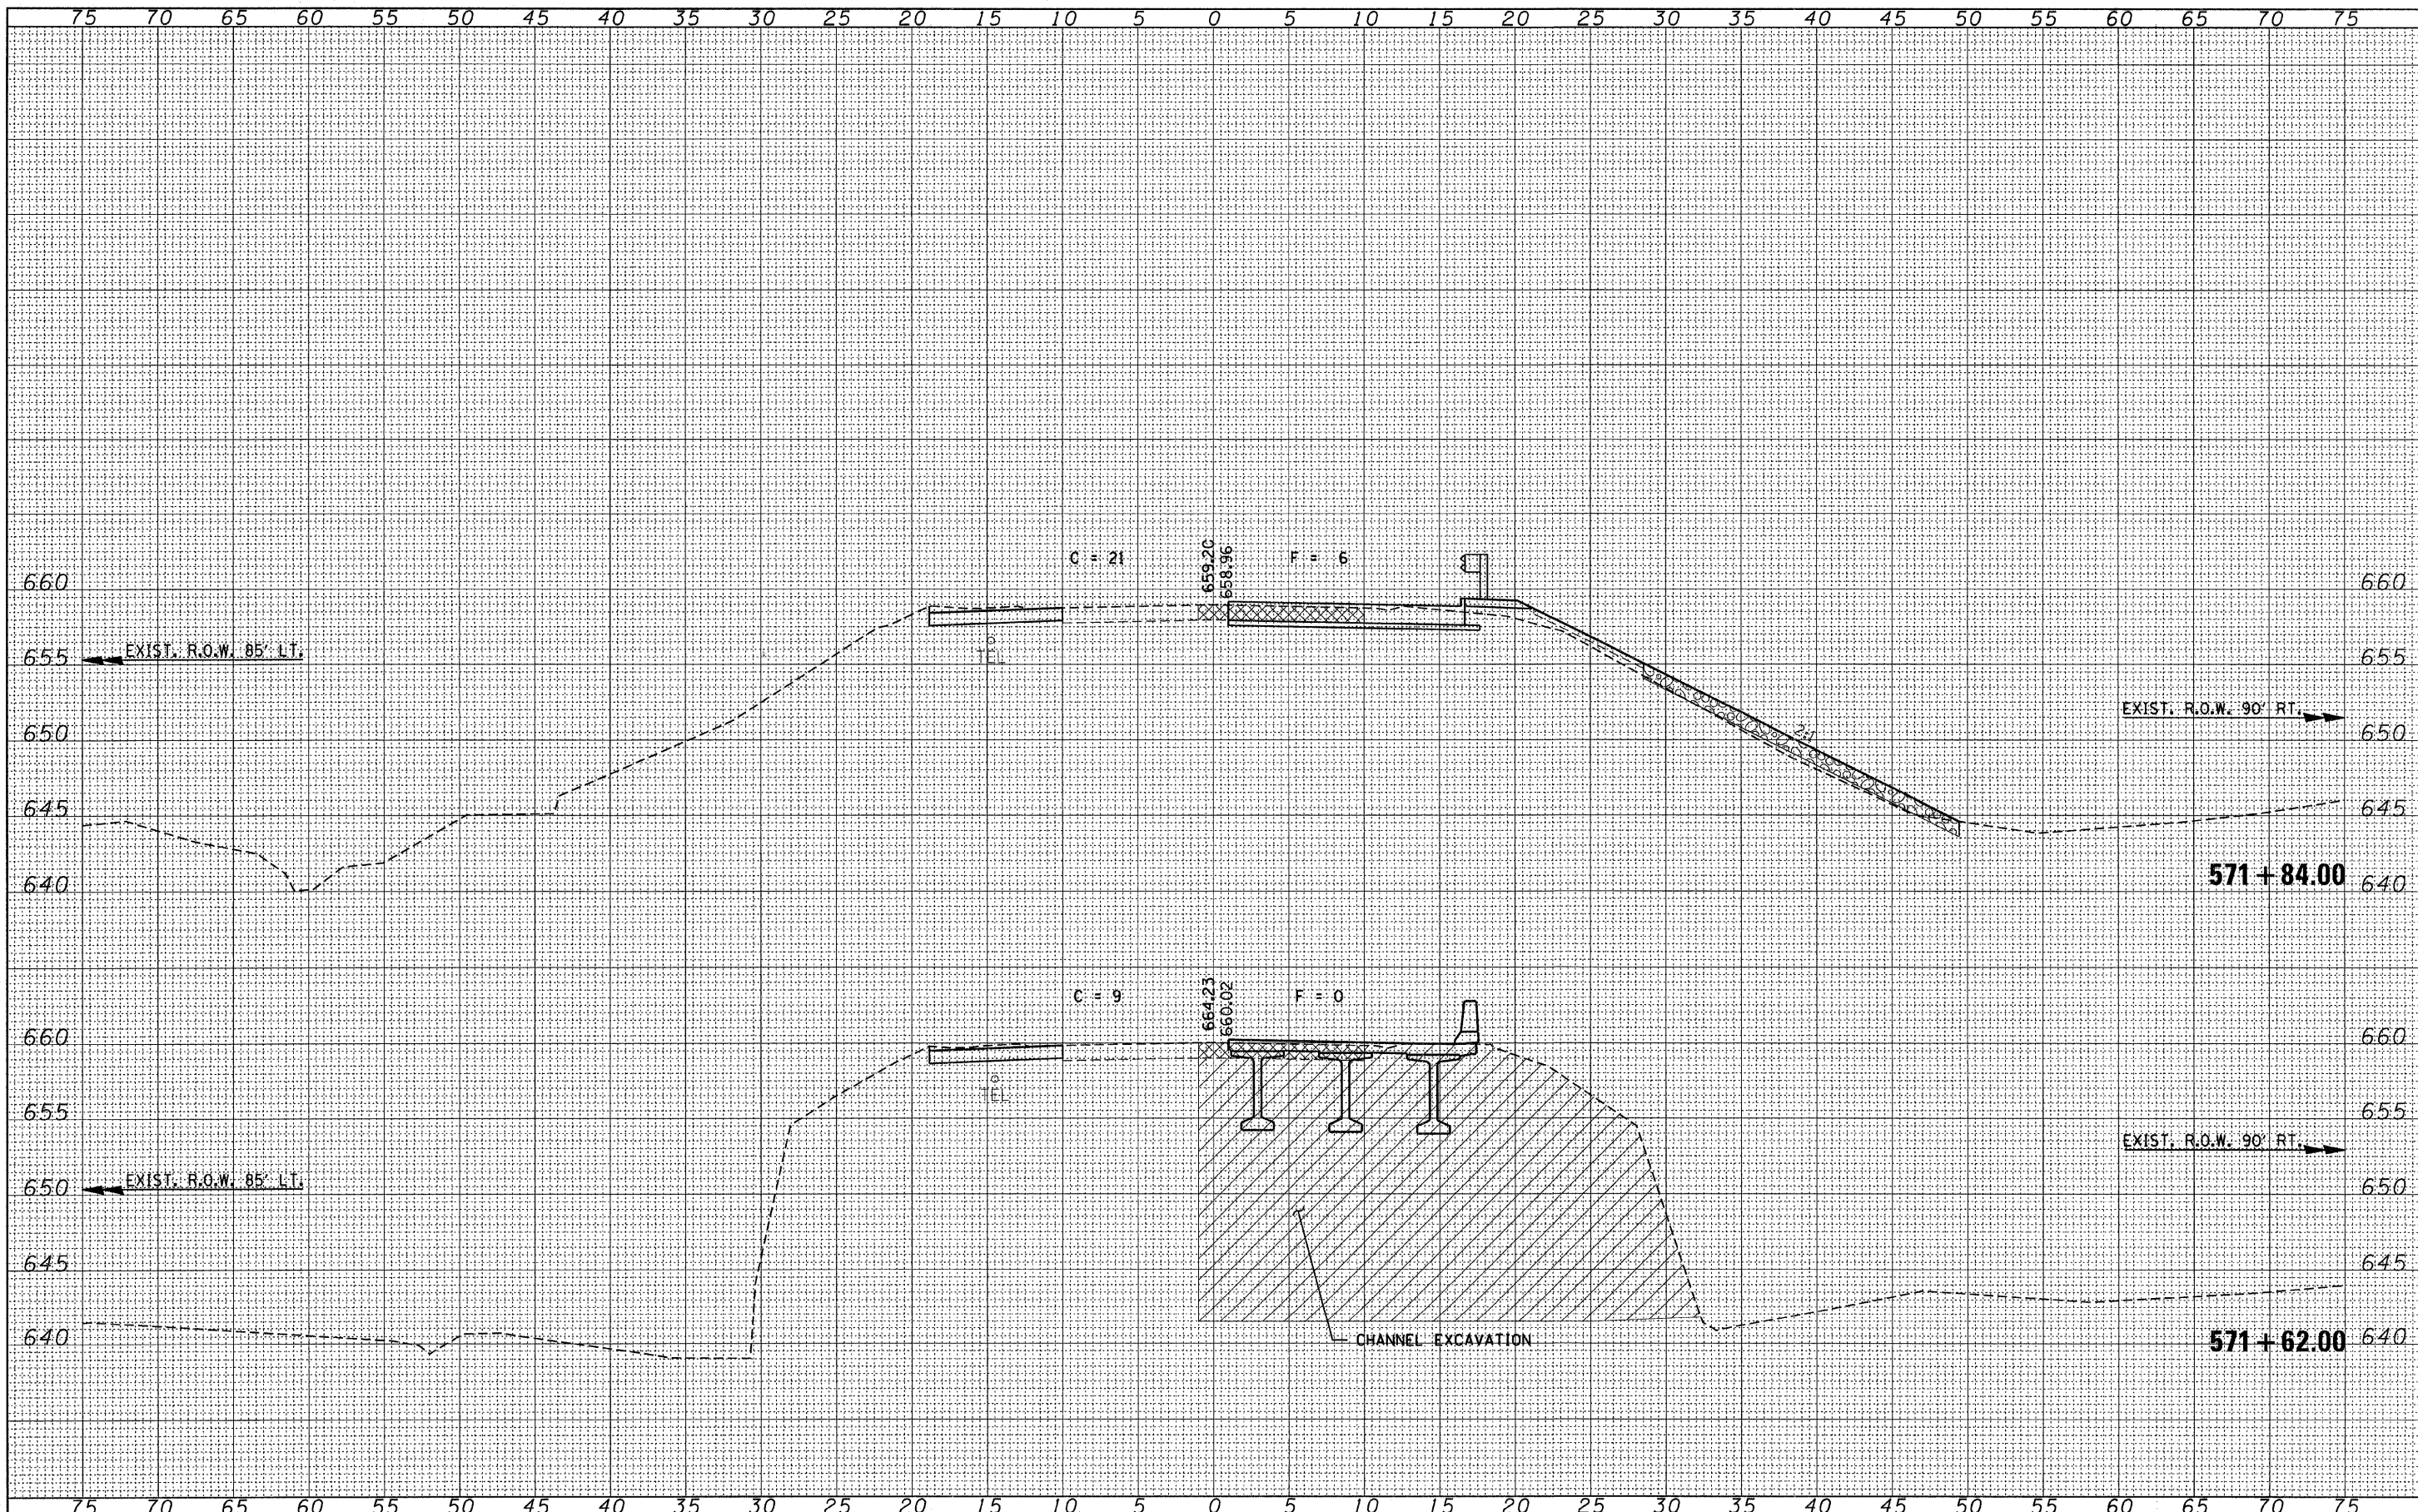

FILE NAME = 37003-sh1-exs_stagel.dgn
 USER NAME =
 PLOT SCALE =
 PLOT DATE = 8/13/2008

DESIGNED - L.F.S.	REVISED -
DRAWN - TWK	REVISED -
CHECKED - J.W.F.	REVISED -
DATE - 08/13/08	REVISED -

**STATE OF ILLINOIS
DEPARTMENT OF TRANSPORTATION**

STAGE 1 CROSS SECTIONS (IL 116)

SCALE: SHEET NO. OF SHEETS STA. 571+62.00 TO STA. 571+84.00

F.A.P. RTE. 665	SECTION (144-B)BR	COUNTY FULTON	TOTAL SHEETS 67	SHEET NO. 54
CONTRACT NO. 68091			ILLINOIS FED. AID PROJECT	