


FINAL SURVEY	BY	DATE
SURVEYED		
PLANNED		
NOTE BOOK		
AREAS CHECKED		
NO.		

ORIGINAL SURVEY	BY	DATE
SURVEYED		
PLANNED		
NOTE BOOK		
AREAS CHECKED		
NO.		

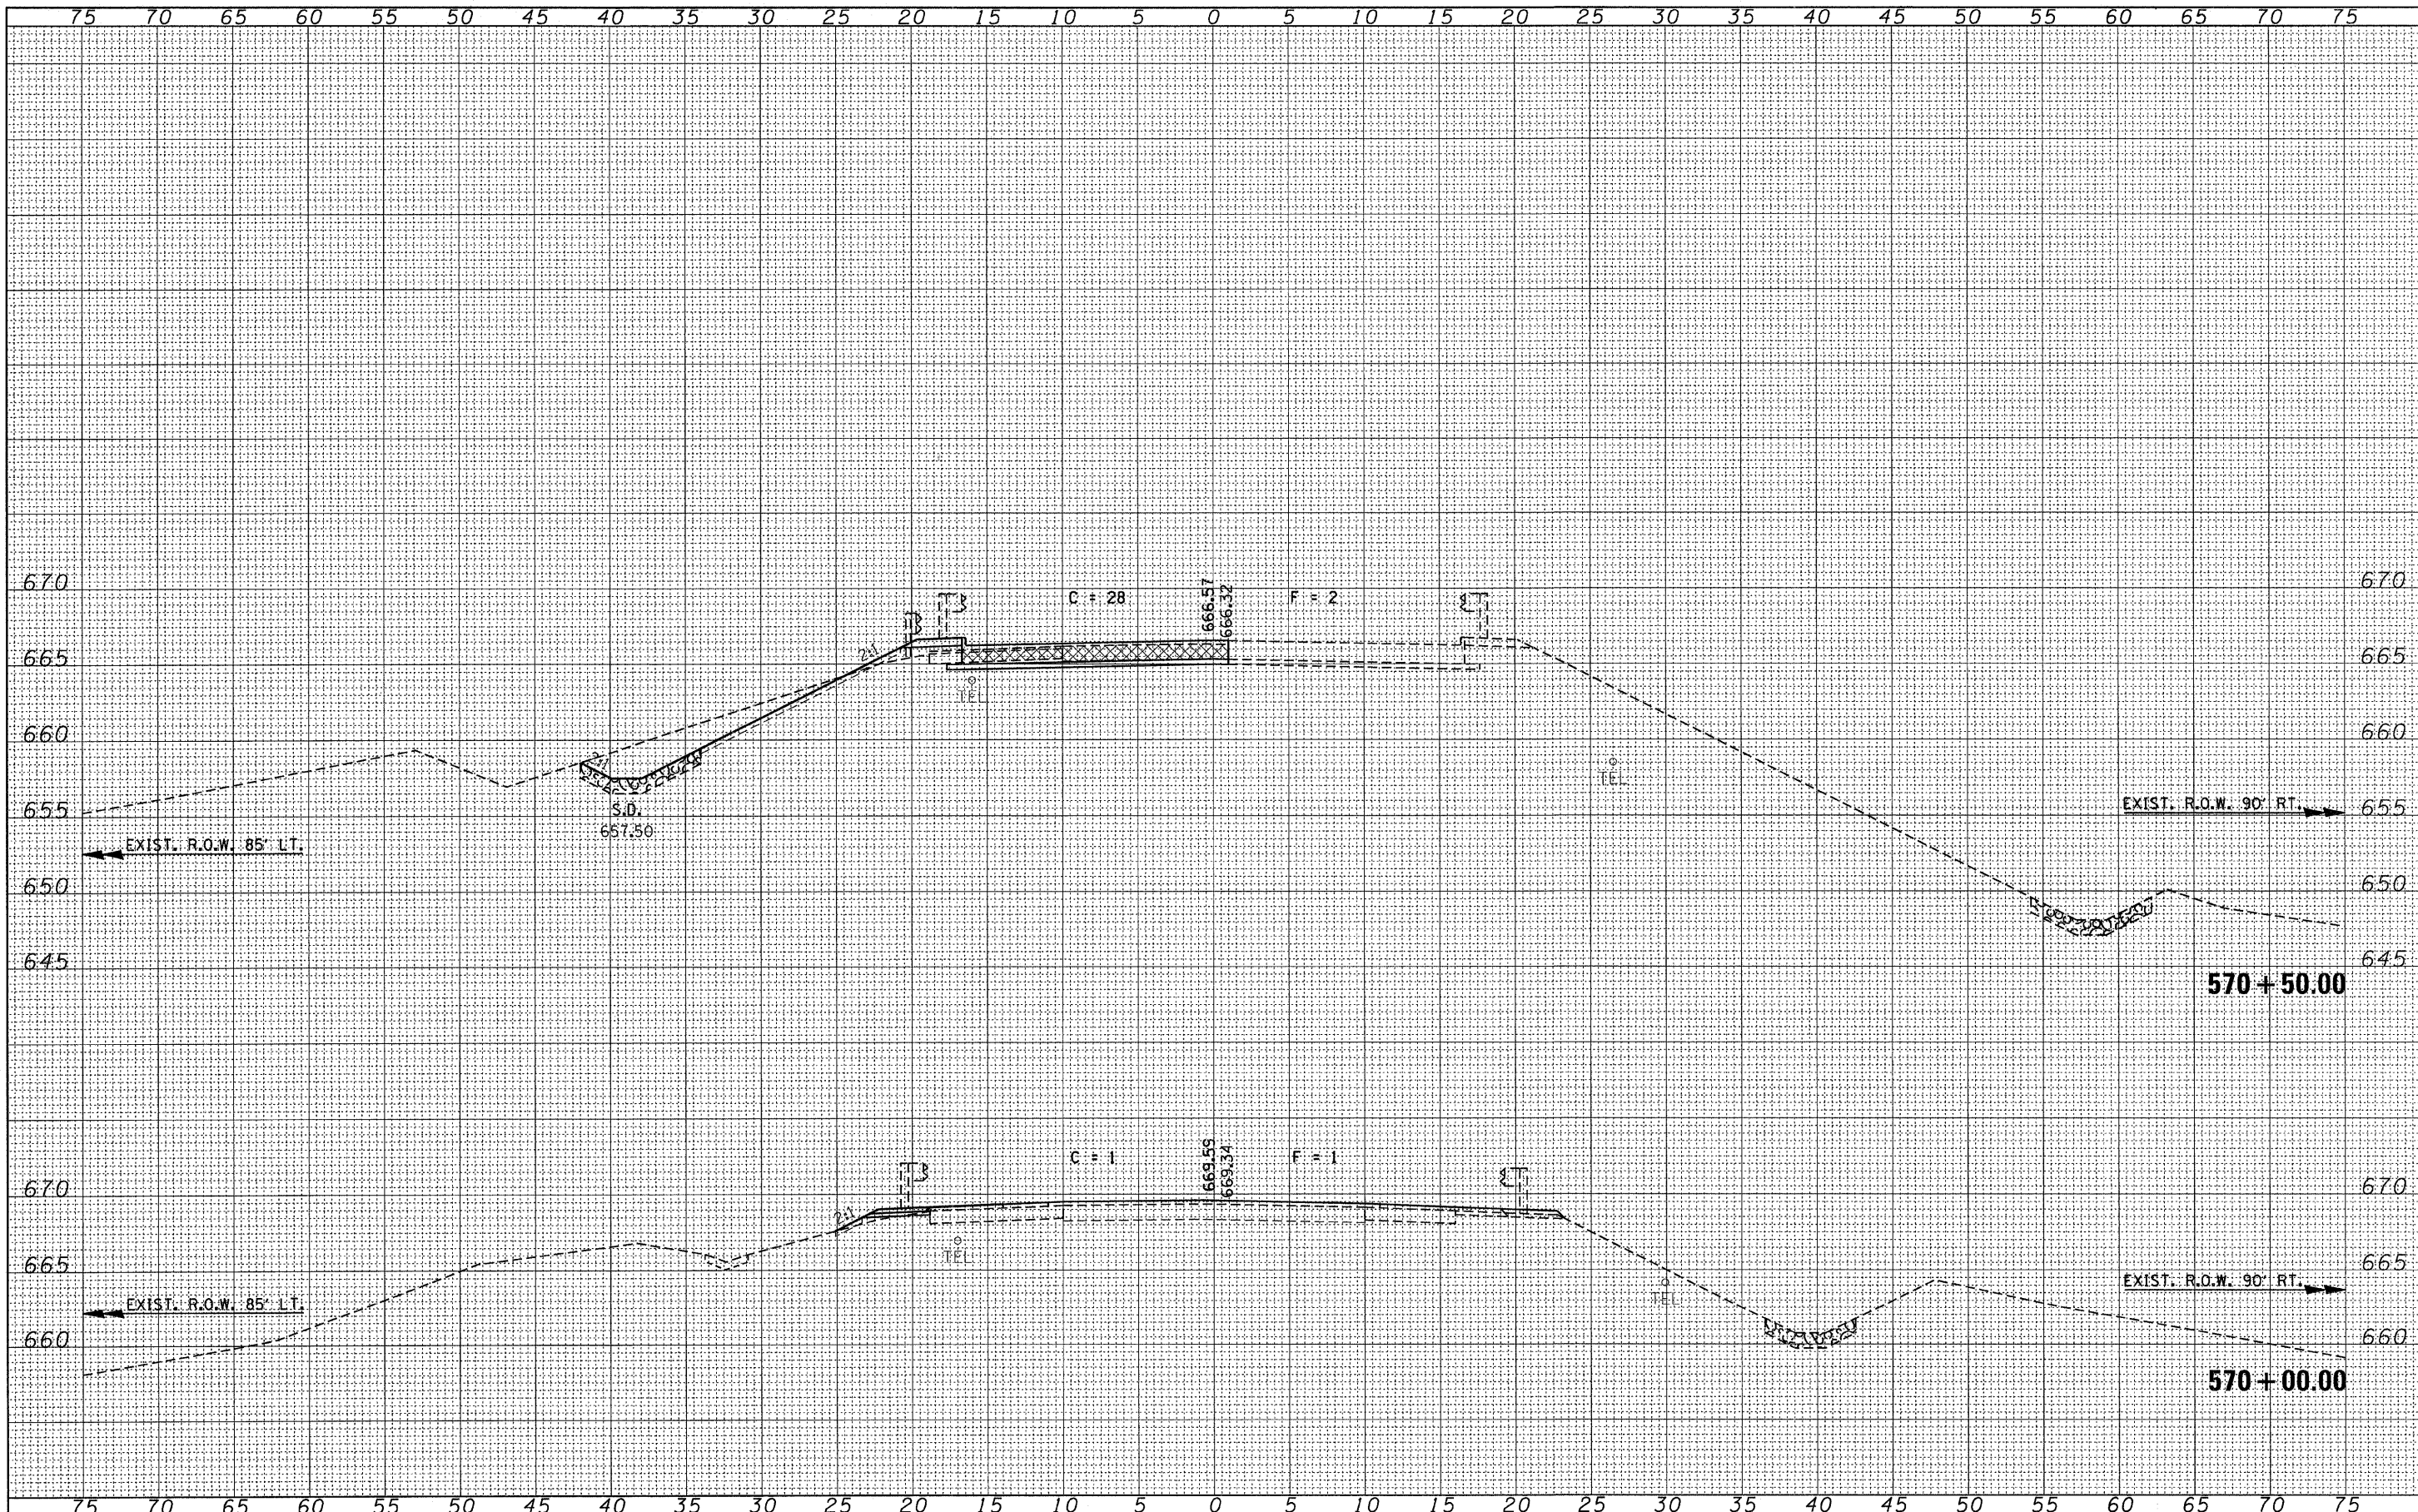

FILE NAME = 37003-shit-axs_stage2.dgn

USER NAME =	DESIGNED - L.F.S.	REVISED -
PLOT SCALE =	DRAWN - TWK	REVISED -
PLOT DATE = 8/13/2008	CHECKED - J.W.F.	REVISED -
	DATE - 08/13/08	REVISED -

**STATE OF ILLINOIS
DEPARTMENT OF TRANSPORTATION**

STAGE 2 CROSS SECTIONS (IL 116)

SCALE: SHEET NO. OF SHEETS STA. 570+00.00 TO STA. 570+50.00

F.A.P. RTE.	SECTION	COUNTY	TOTAL SHEETS	SHEET NO.
665	(144-B)BR	FULTON	67	59
FED. ROAD DIST. NO. [ILLINOIS] FED. AID PROJECT			CONTRACT NO. 68091	