


F.A.P. RTE.	SECTION	COUNTY	TOTAL SHEETS	SHEET NO.
22	135W-2; RS-5	FULTON	282	37
STA.		TO STA.		
FED. ROAD DIST. NO.		ILLINOIS FED. AID PROJECT		

- ✕ Tree Removal
- XXXX Paved Ditch Removal
- ⊗ Inlet Removal
- XXXX Gutter/Curb and Gutter Removal
- XXXX Culvert/Storm Sewer Removal
- ▨ Paved Shoulder Removal
- ▨ Pavement Removal
- ▨ Driveway Pavement Removal
- ▨ Sidewalk Removal
- ▨ HMA Surface Removal Butt Joint

Hot-Mix Asphalt Butt Joint station 159+95 to 160+25

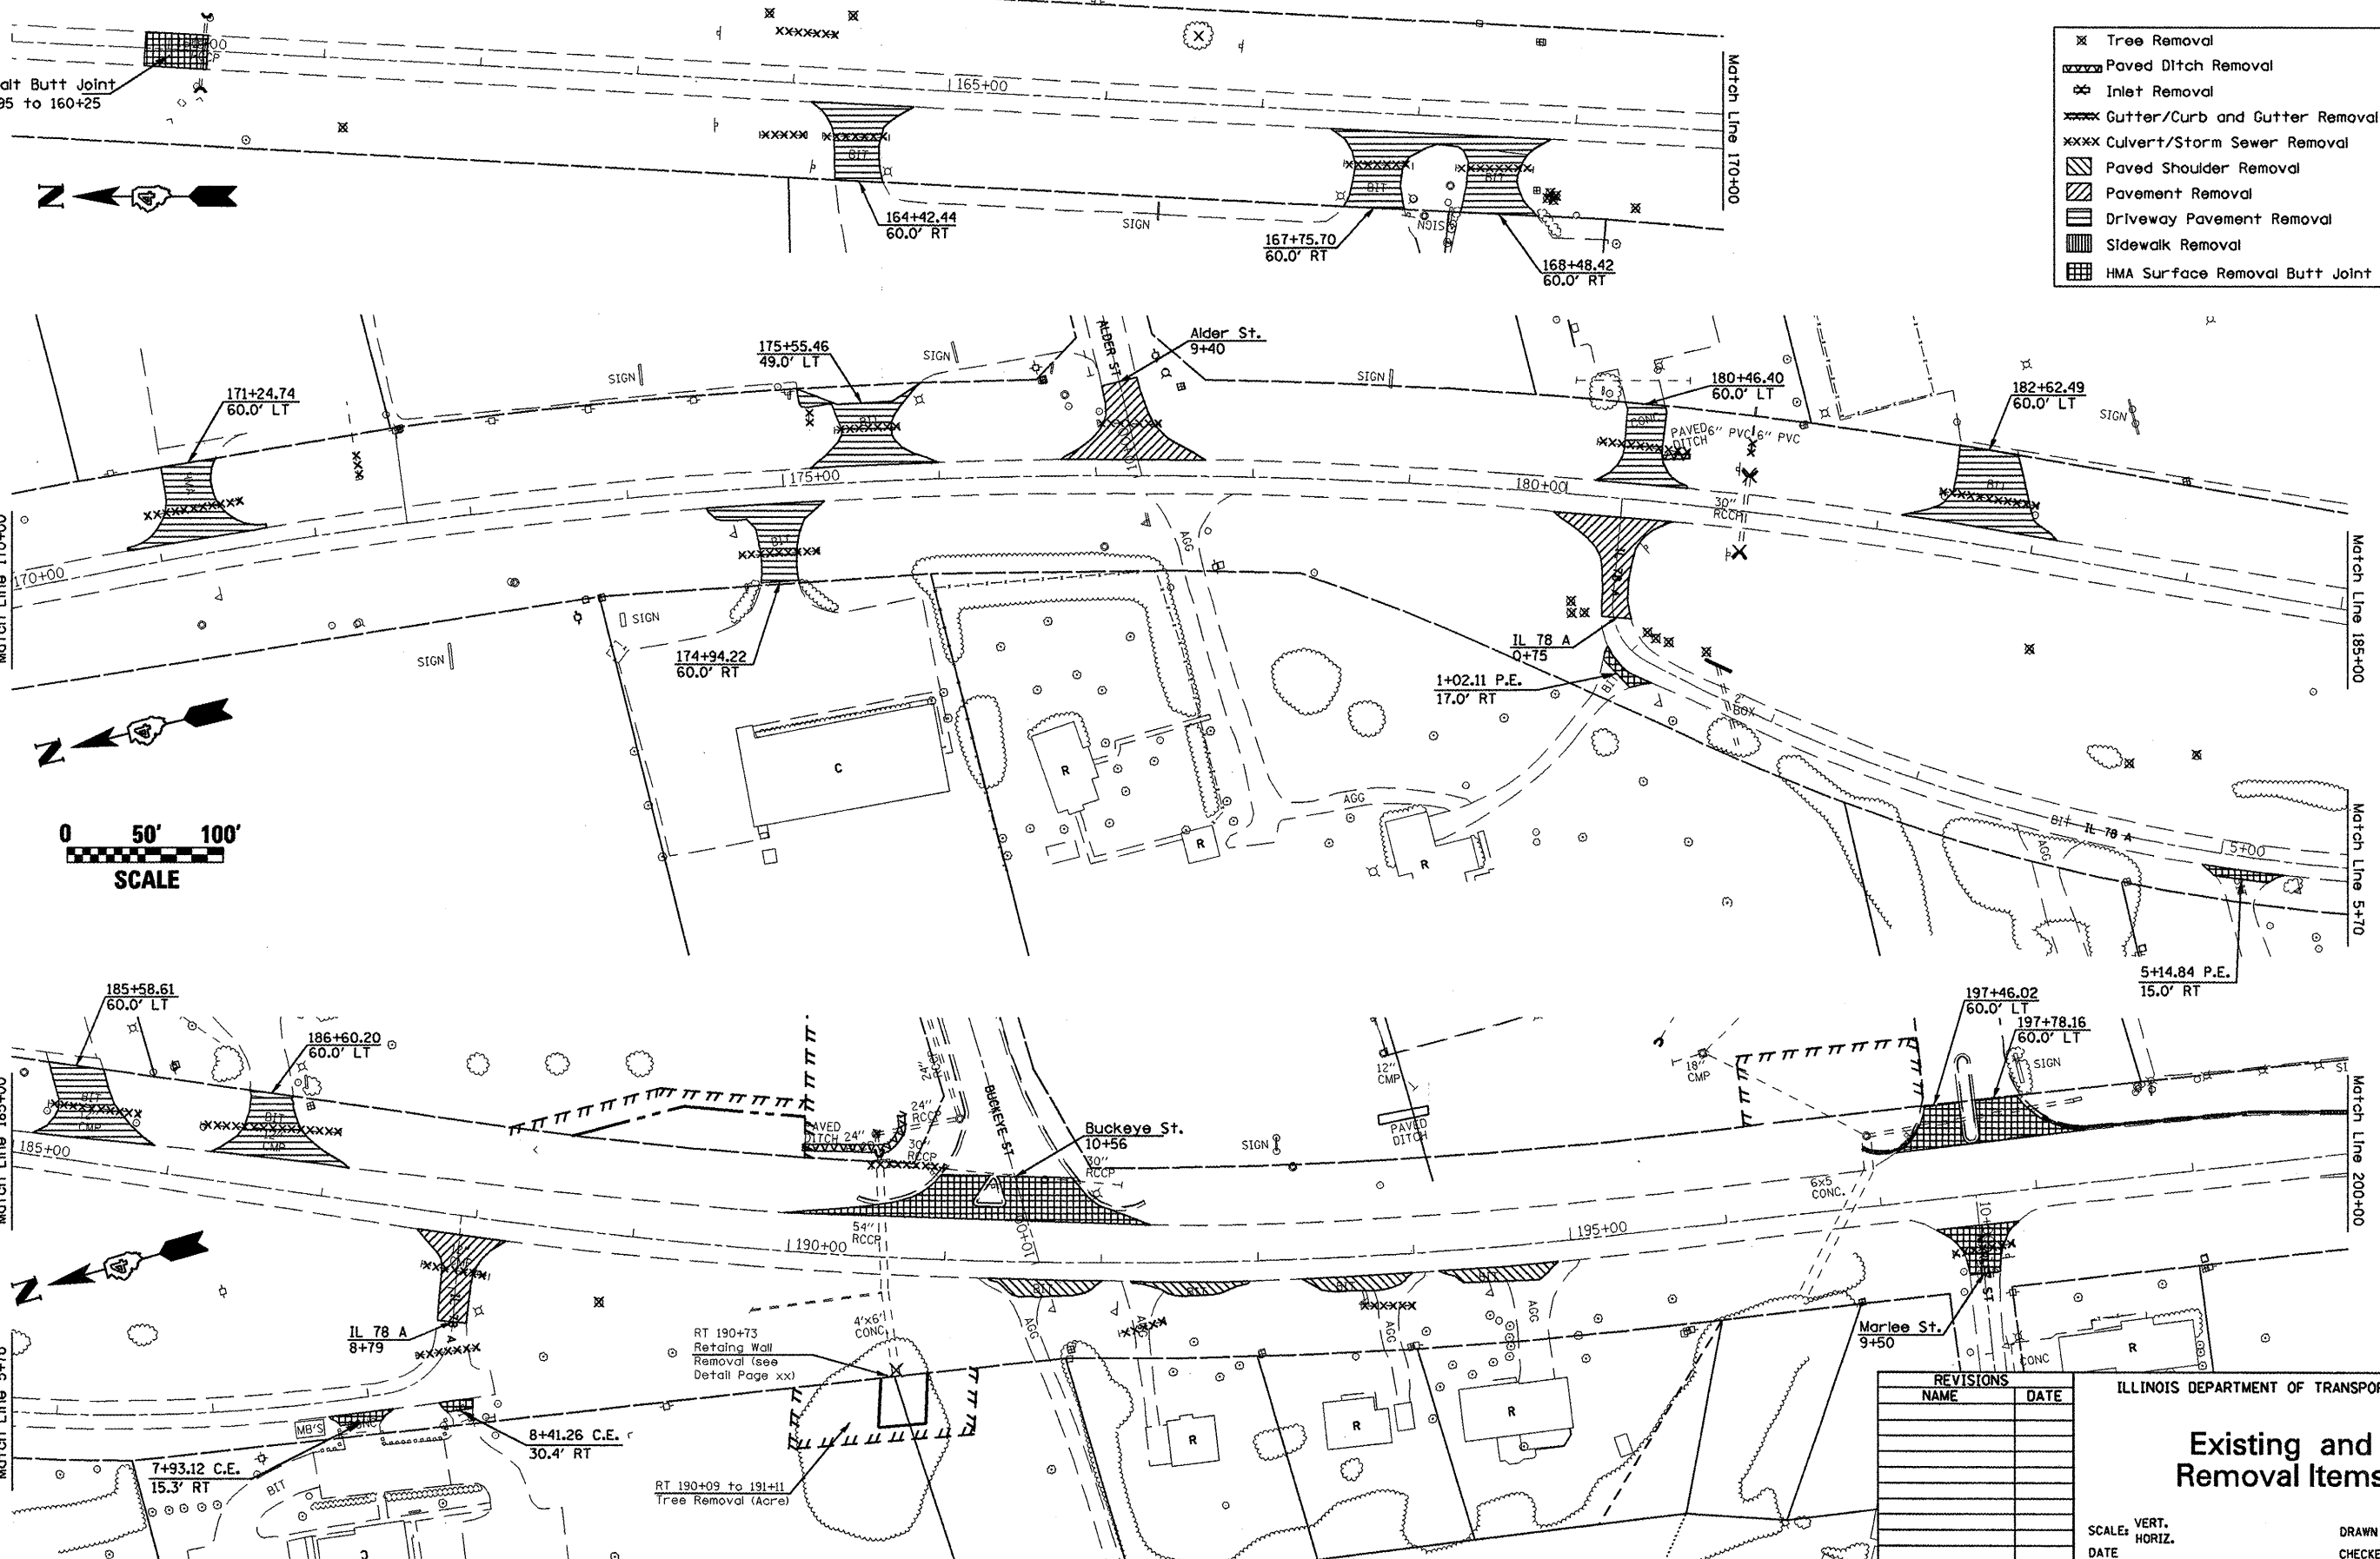

PLOT DATE = 8/18/2008
 FILE NAME = c:\projects\17\Benton\general2.dgn
 PLOT SCALE = 1/8\"/>

REVISIONS	
NAME	DATE

ILLINOIS DEPARTMENT OF TRANSPORTATION

Existing and Removal Items

SCALE: VERT. DRAWN BY
 DATE CHECKED BY