
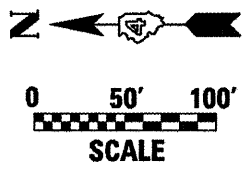


F.A.P. RTE.	SECTION	COUNTY	TOTAL SHEETS	SHEET NO.
22	135W-2; RS-5	FULTON	282	38
STA.		TO STA.		
FED. ROAD DIST. NO.		ILLINOIS FED. AID PROJECT		

- ⊗ Tree Removal
- ▨ Paved Ditch Removal
- ⊗ Inlet Removal
- ▨ Gutter/Curb and Gutter Removal
- ▨ Culvert/Storm Sewer Removal
- ▨ Paved Shoulder Removal
- ▨ Pavement Removal
- ▨ Driveway Pavement Removal
- ▨ Sidewalk Removal
- ▨ HMA Surface Removal Butt Joint

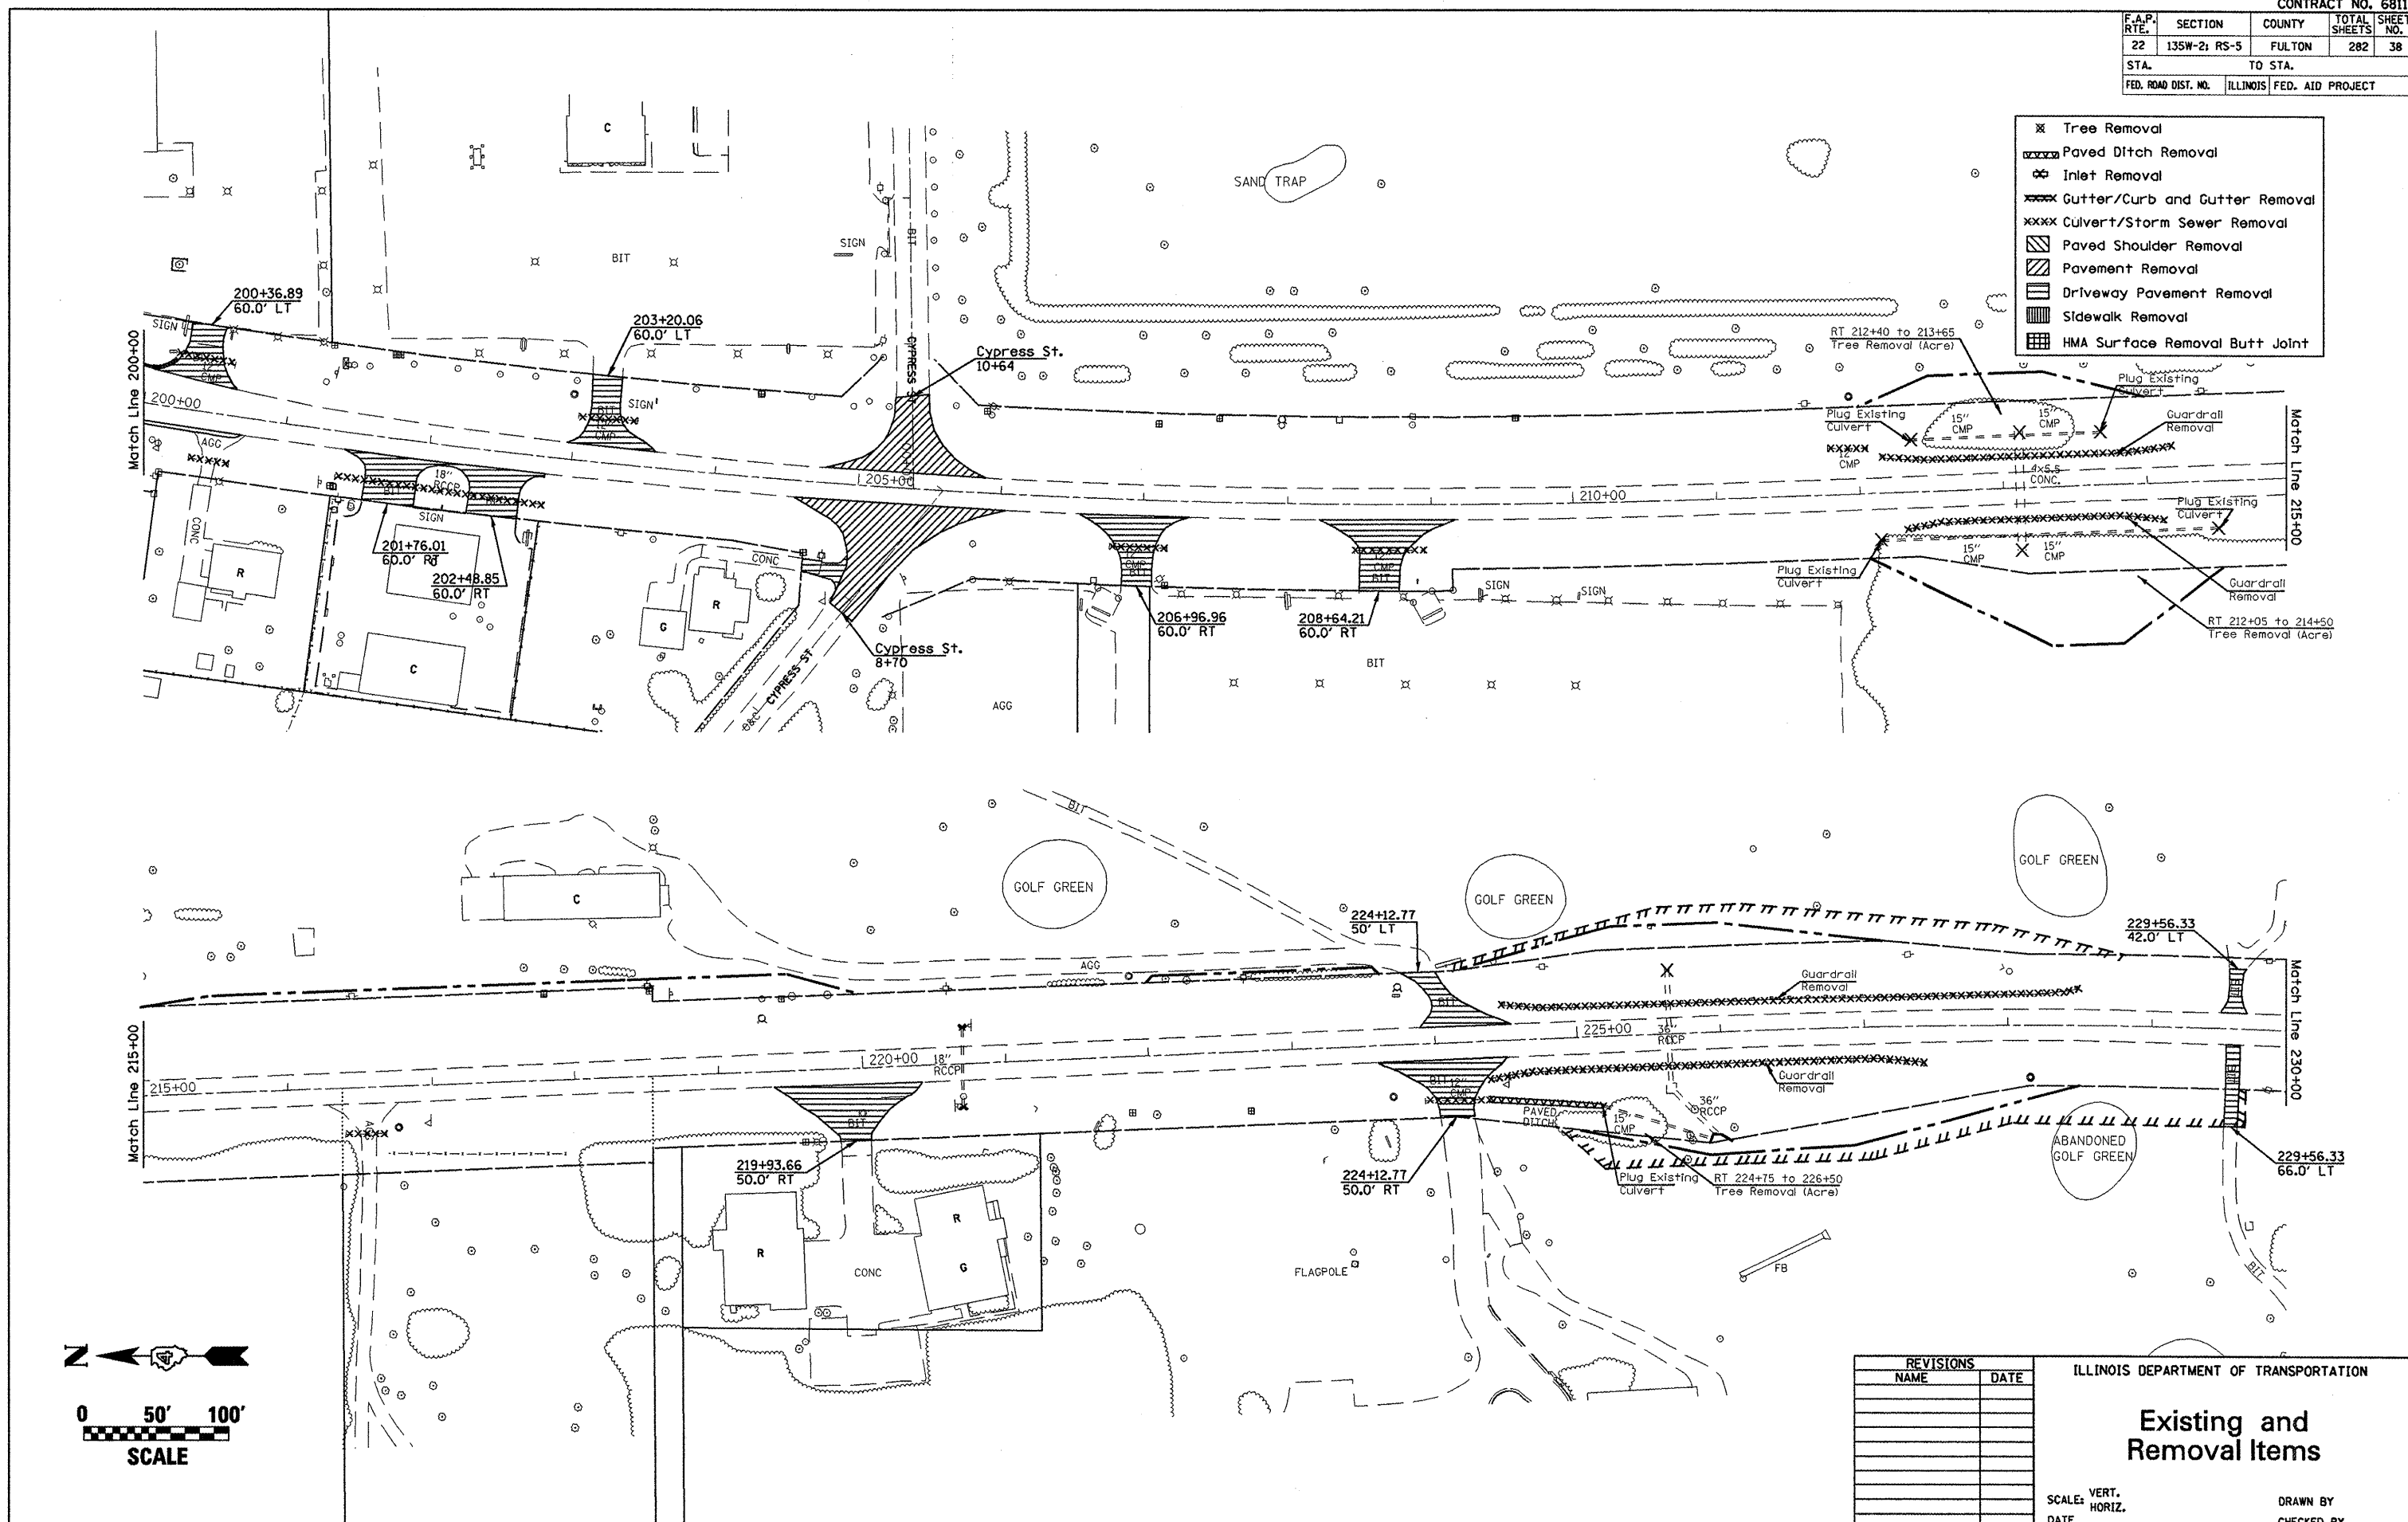

PLOT DATE = 01/19/2000
 FILE NAME = c:\p135w-2\17\bornton\general2.dgn
 PLOT SCALE = 1/8"=1'-0"
 REFERENCE = REF

REVISIONS	
NAME	DATE

ILLINOIS DEPARTMENT OF TRANSPORTATION

Existing and Removal Items

SCALE: VERT. DATE DRAWN BY CHECKED BY