



F.A.P. RTE.	SECTION	COUNTY	TOTAL SHEETS	SHEET NO.
22	13SW-21 RS-5	FULTON	282	43
STA. TO STA.		FED. ROAD DIST. NO. ILLINOIS FED. AID PROJECT		

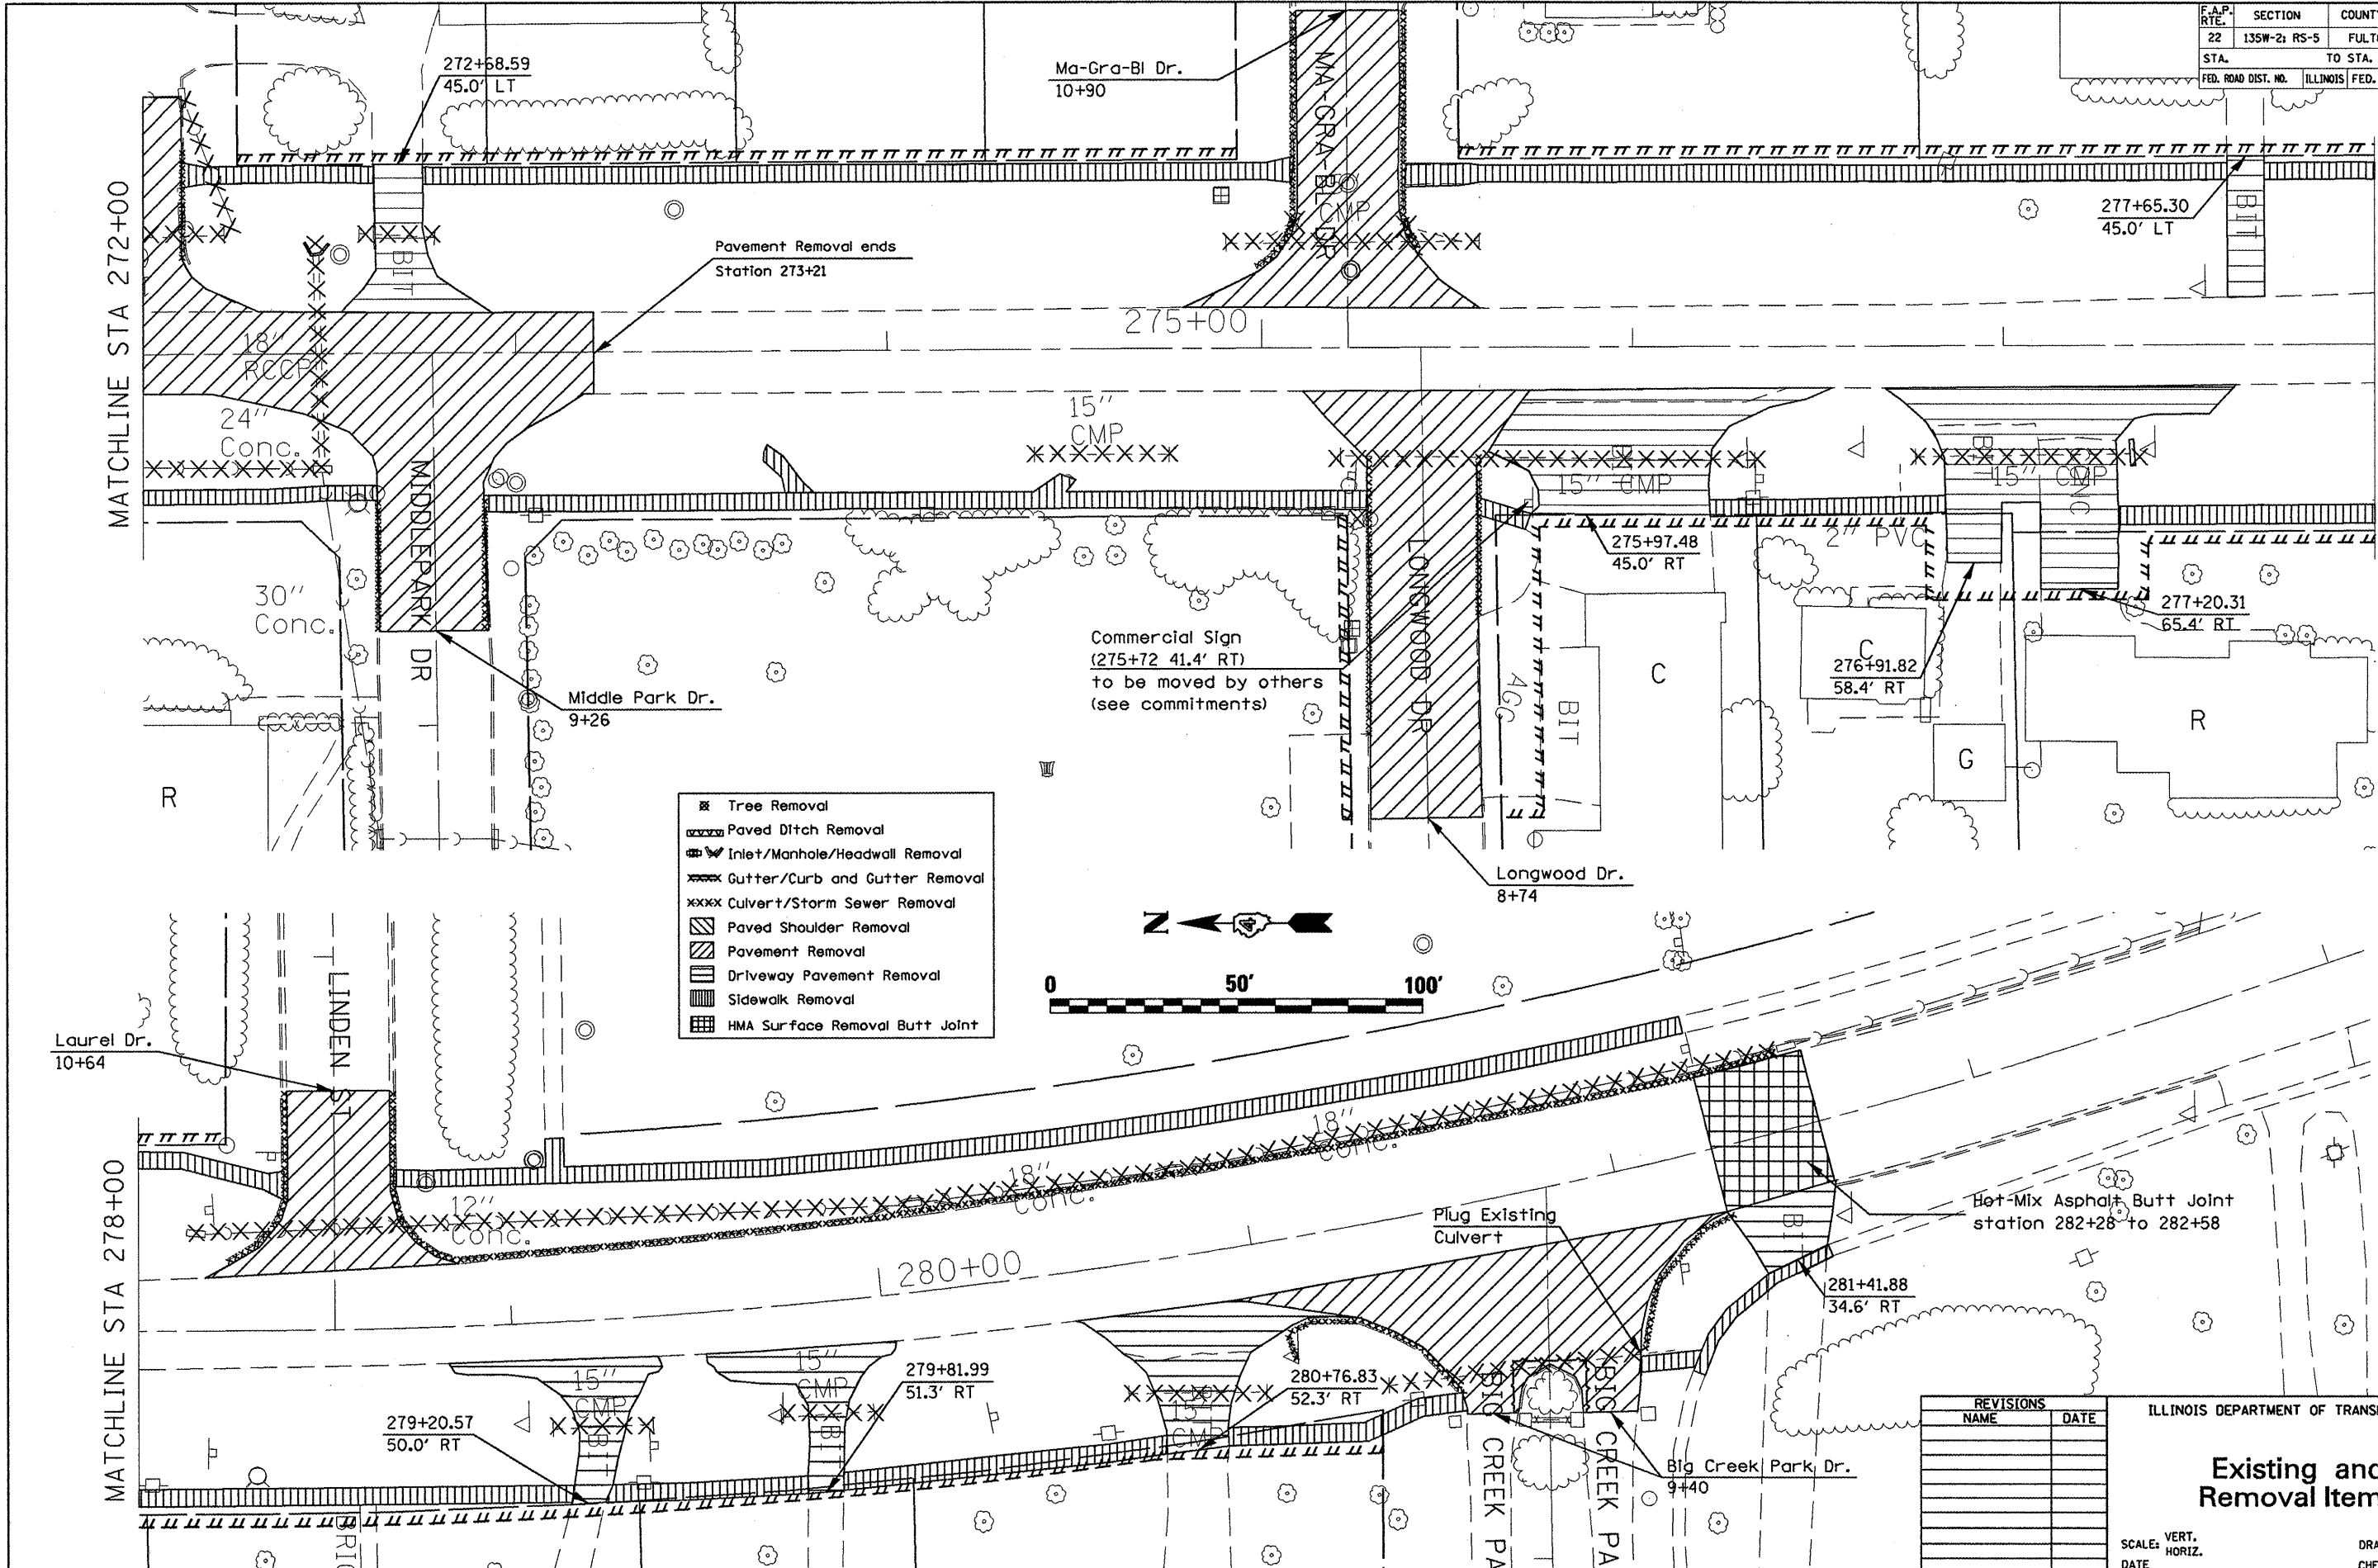

- Tree Removal
- Paved Ditch Removal
- Inlet/Manhole/Headwall Removal
- Gutter/Curb and Gutter Removal
- Culvert/Storm Sewer Removal
- Paved Shoulder Removal
- Pavement Removal
- Driveway Pavement Removal
- Sidewalk Removal
- HMA Surface Removal Butt Joint

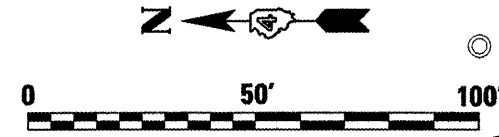

REVISIONS	
NAME	DATE

ILLINOIS DEPARTMENT OF TRANSPORTATION

Existing and Removal Items

SCALE: VERT. DATE HORIZ. DRAWN BY CHECKED BY

PLOT DATE = 6/18/2008
 FILE NAME = c:\pva\pva\17\Boanton\general2.dgn
 PLOT SCALE = 42.4874' / 1" IN.
 REFERENCE = REF#