

| F.A.P. RTE.         | SECTION      | COUNTY                    | TOTAL SHEETS | SHEET NO. |
|---------------------|--------------|---------------------------|--------------|-----------|
| 22                  | 135W-2; RS-5 | FULTON                    | 282          | 51        |
| STA.                |              | TO STA.                   |              |           |
| FED. ROAD DIST. NO. |              | ILLINOIS FED. AID PROJECT |              |           |

PLAN



|      |    |
|------|----|
| DATE | BY |
|      |    |
|      |    |
|      |    |
|      |    |

SURVEYED  
 PLOTTED  
 CHECKED  
 DATE  
 NO.

PROFILE

|      |    |
|------|----|
| DATE | BY |
|      |    |
|      |    |
|      |    |
|      |    |

SURVEYED  
 PLOTTED  
 CHECKED  
 DATE  
 NO.

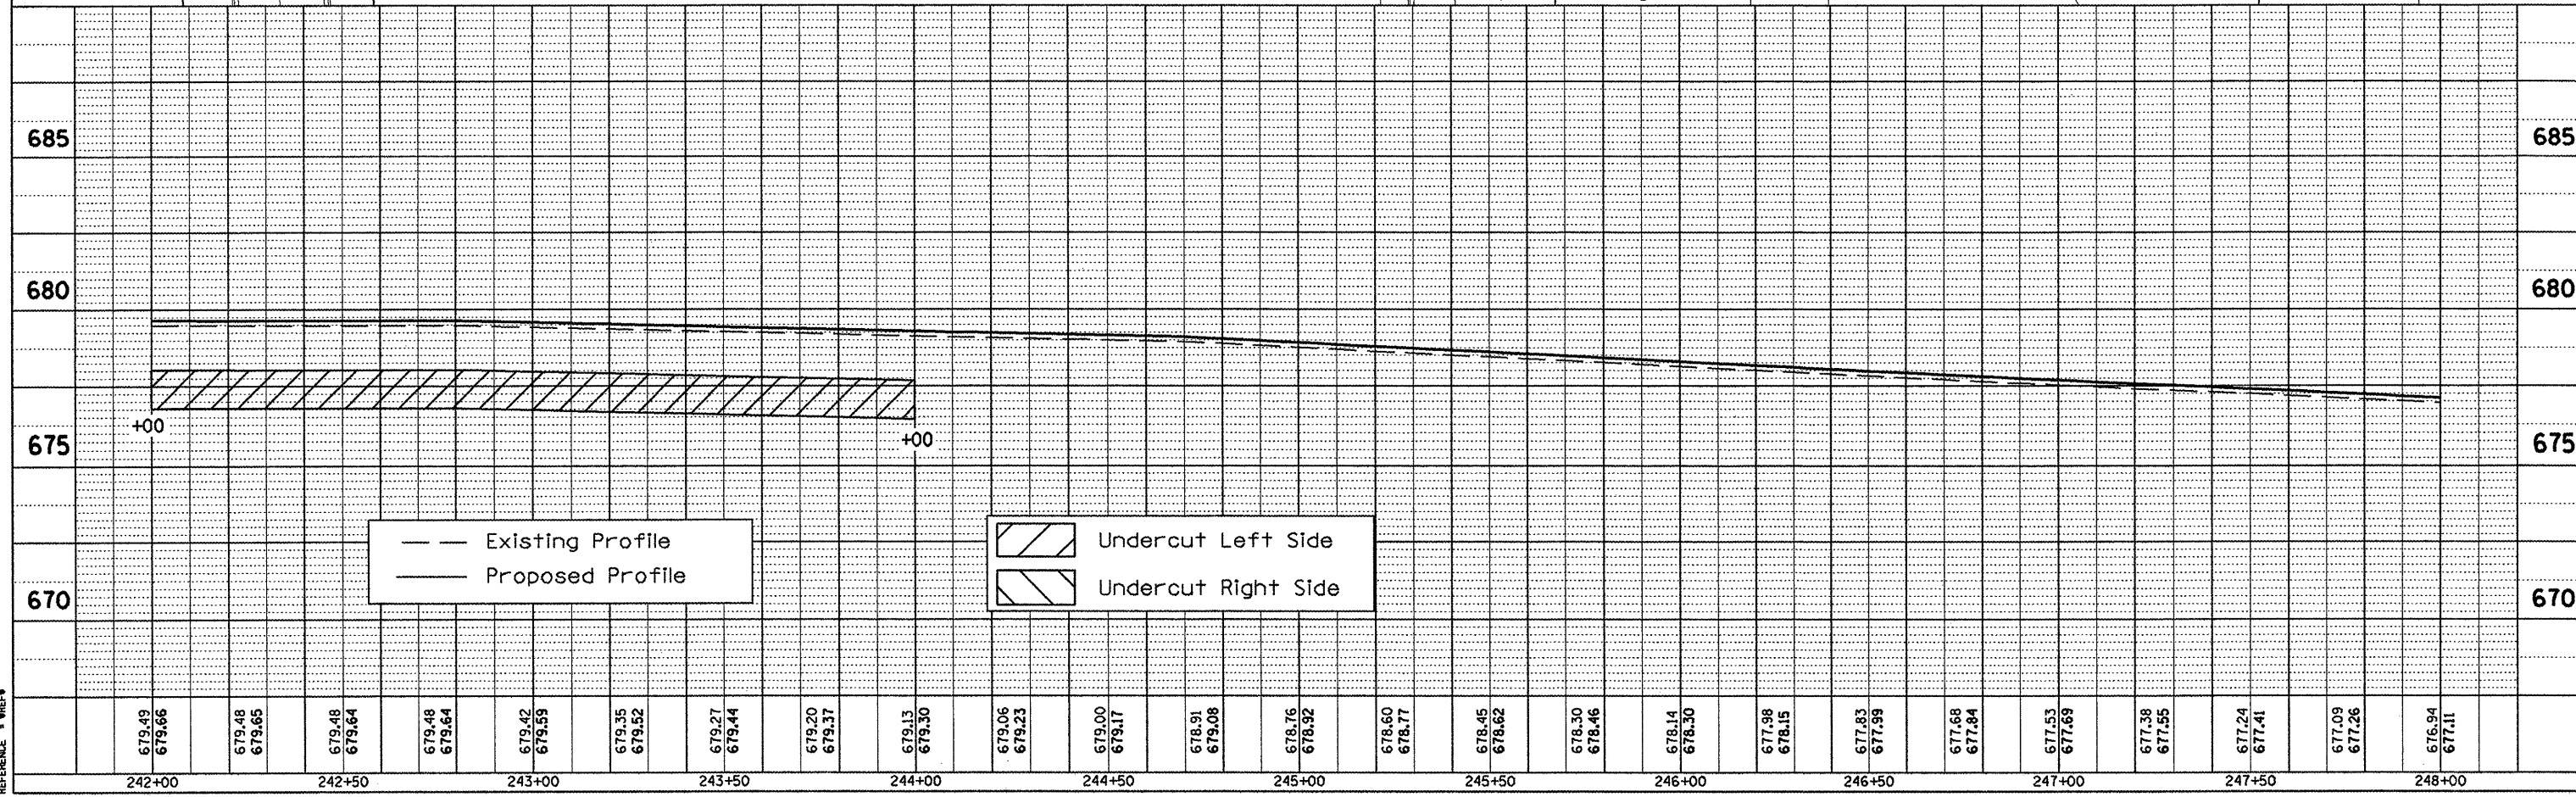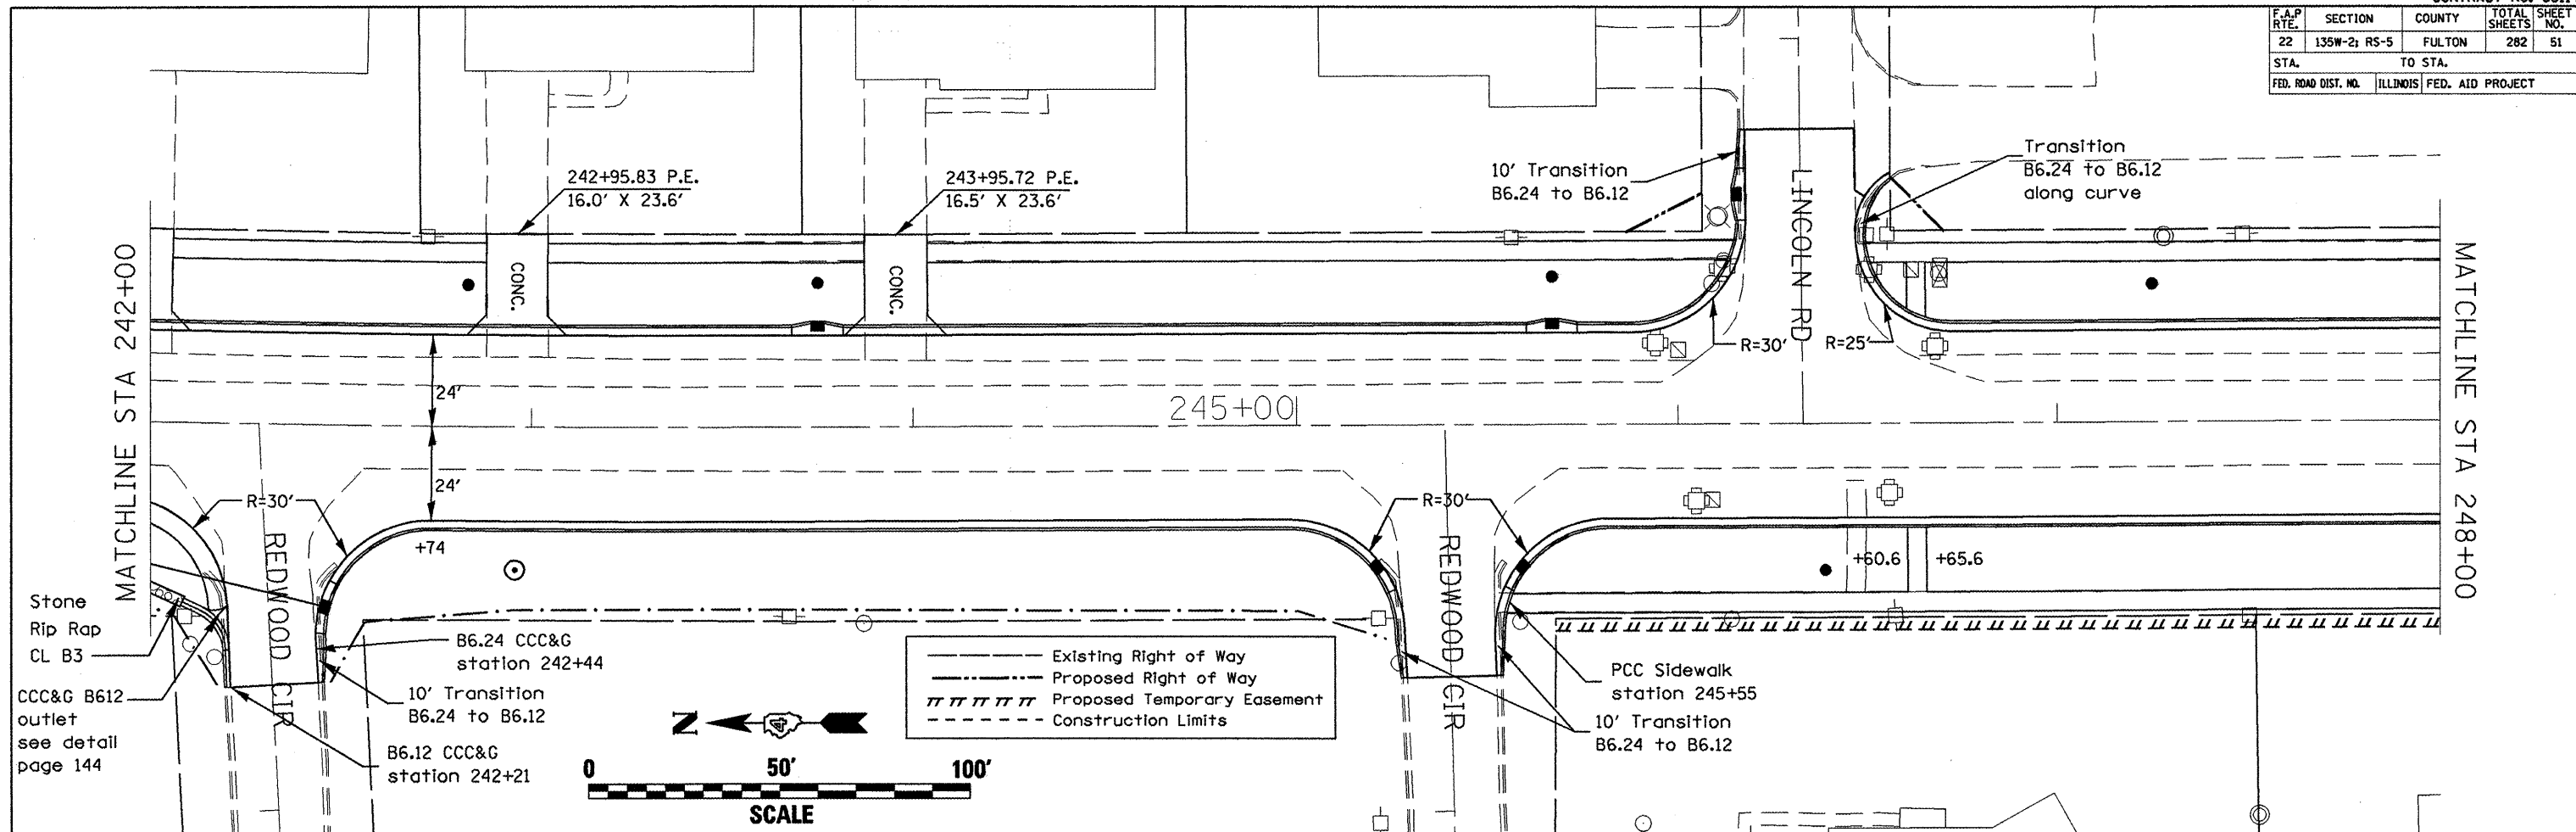

PLOT DATE = 8/18/2008  
 FILE NAME = n:\proj\p08\178\station\general2.dgn  
 PLOT SCALE = 42.4873' / IN.  
 REFERENCE = WREF