


F.A.P. RTE.	SECTION	COUNTY	TOTAL SHEETS	SHEET NO.
22	135W-2; RS-5	FULTON	282	54
STA.	TO STA.			
FED. ROAD DIST. NO.	ILLINOIS	FED. AID PROJECT		

PLAN	SURVEYED	DATE
NO.	BY	
NO.	BY	
NO.	BY	


PROFILE	SURVEYED	DATE
NO.	BY	
NO.	BY	
NO.	BY	

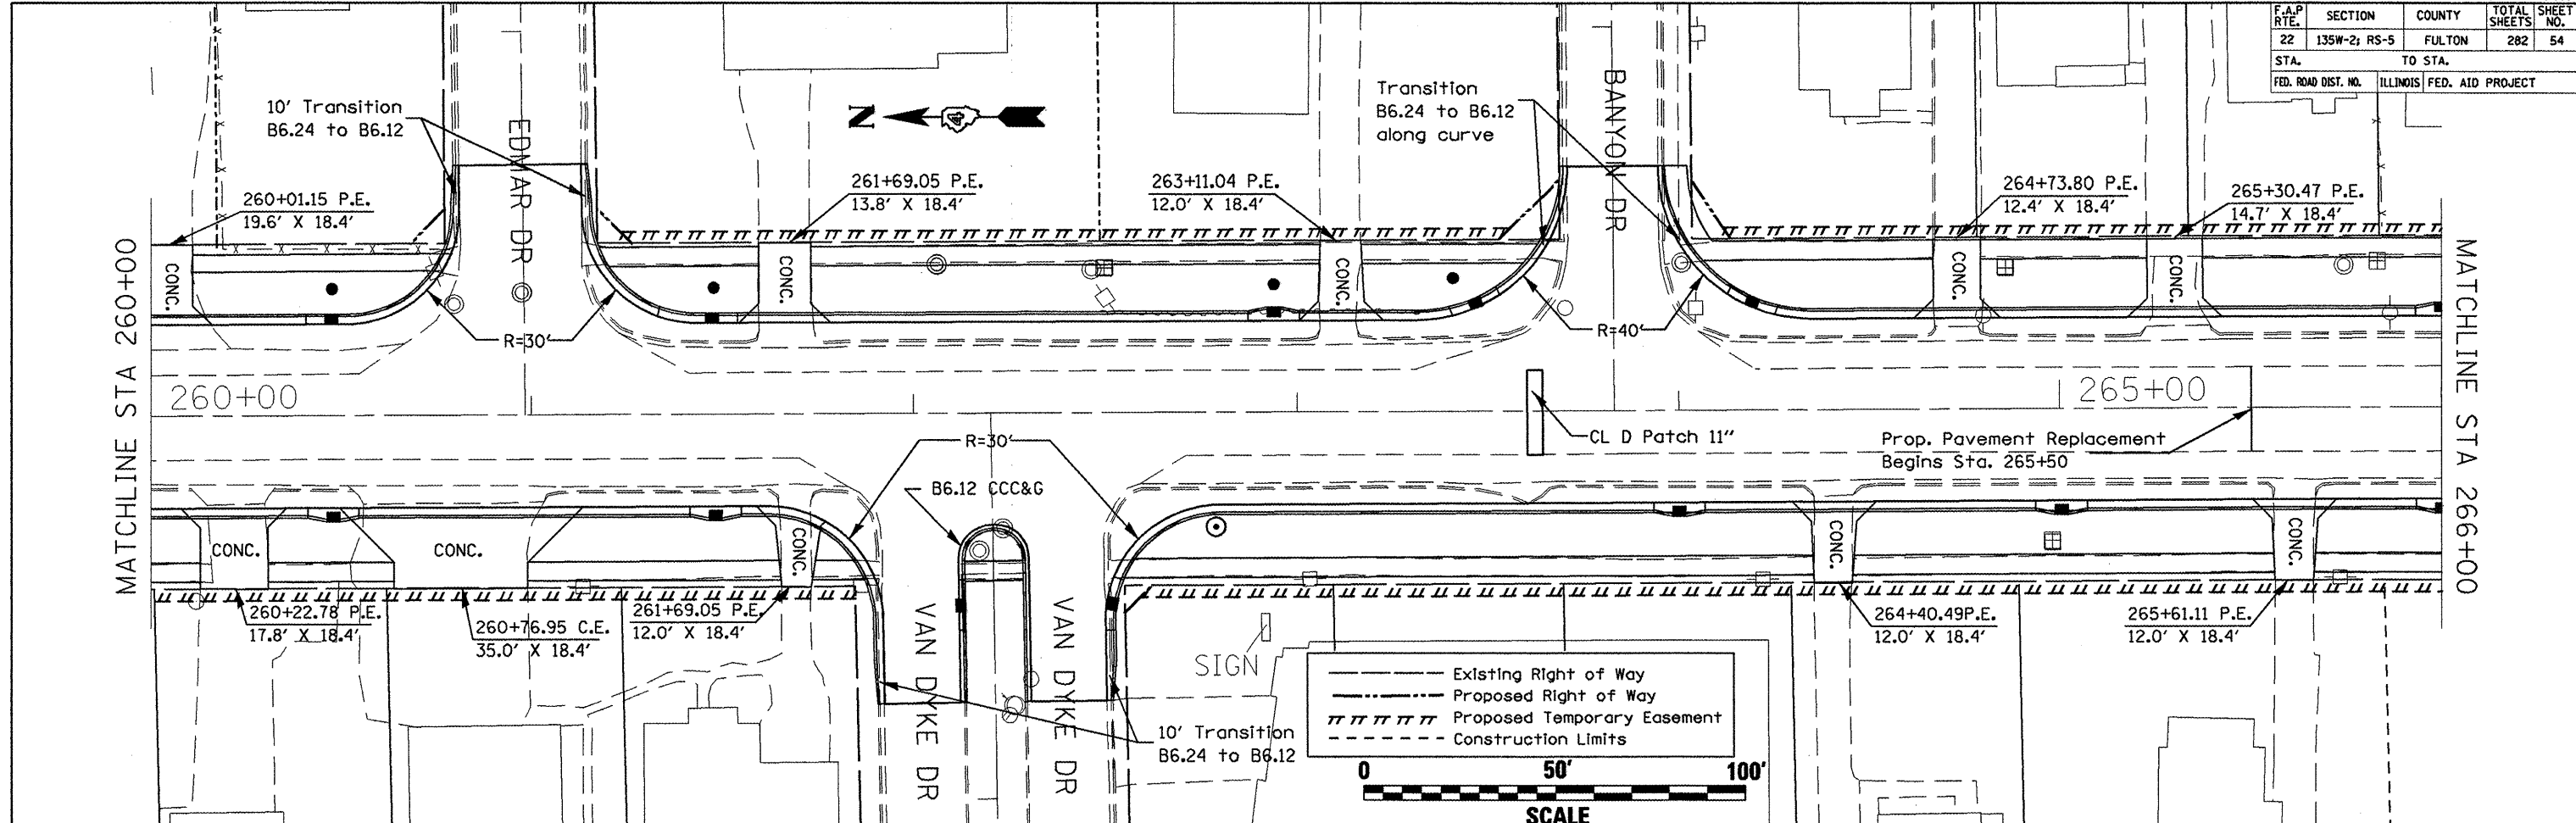

Legend:

- Existing Right of Way (dashed line)
- Proposed Right of Way (solid line)
- Proposed Temporary Easement (hatched area)
- Construction Limits (dotted line)

SCALE: 0 50' 100'

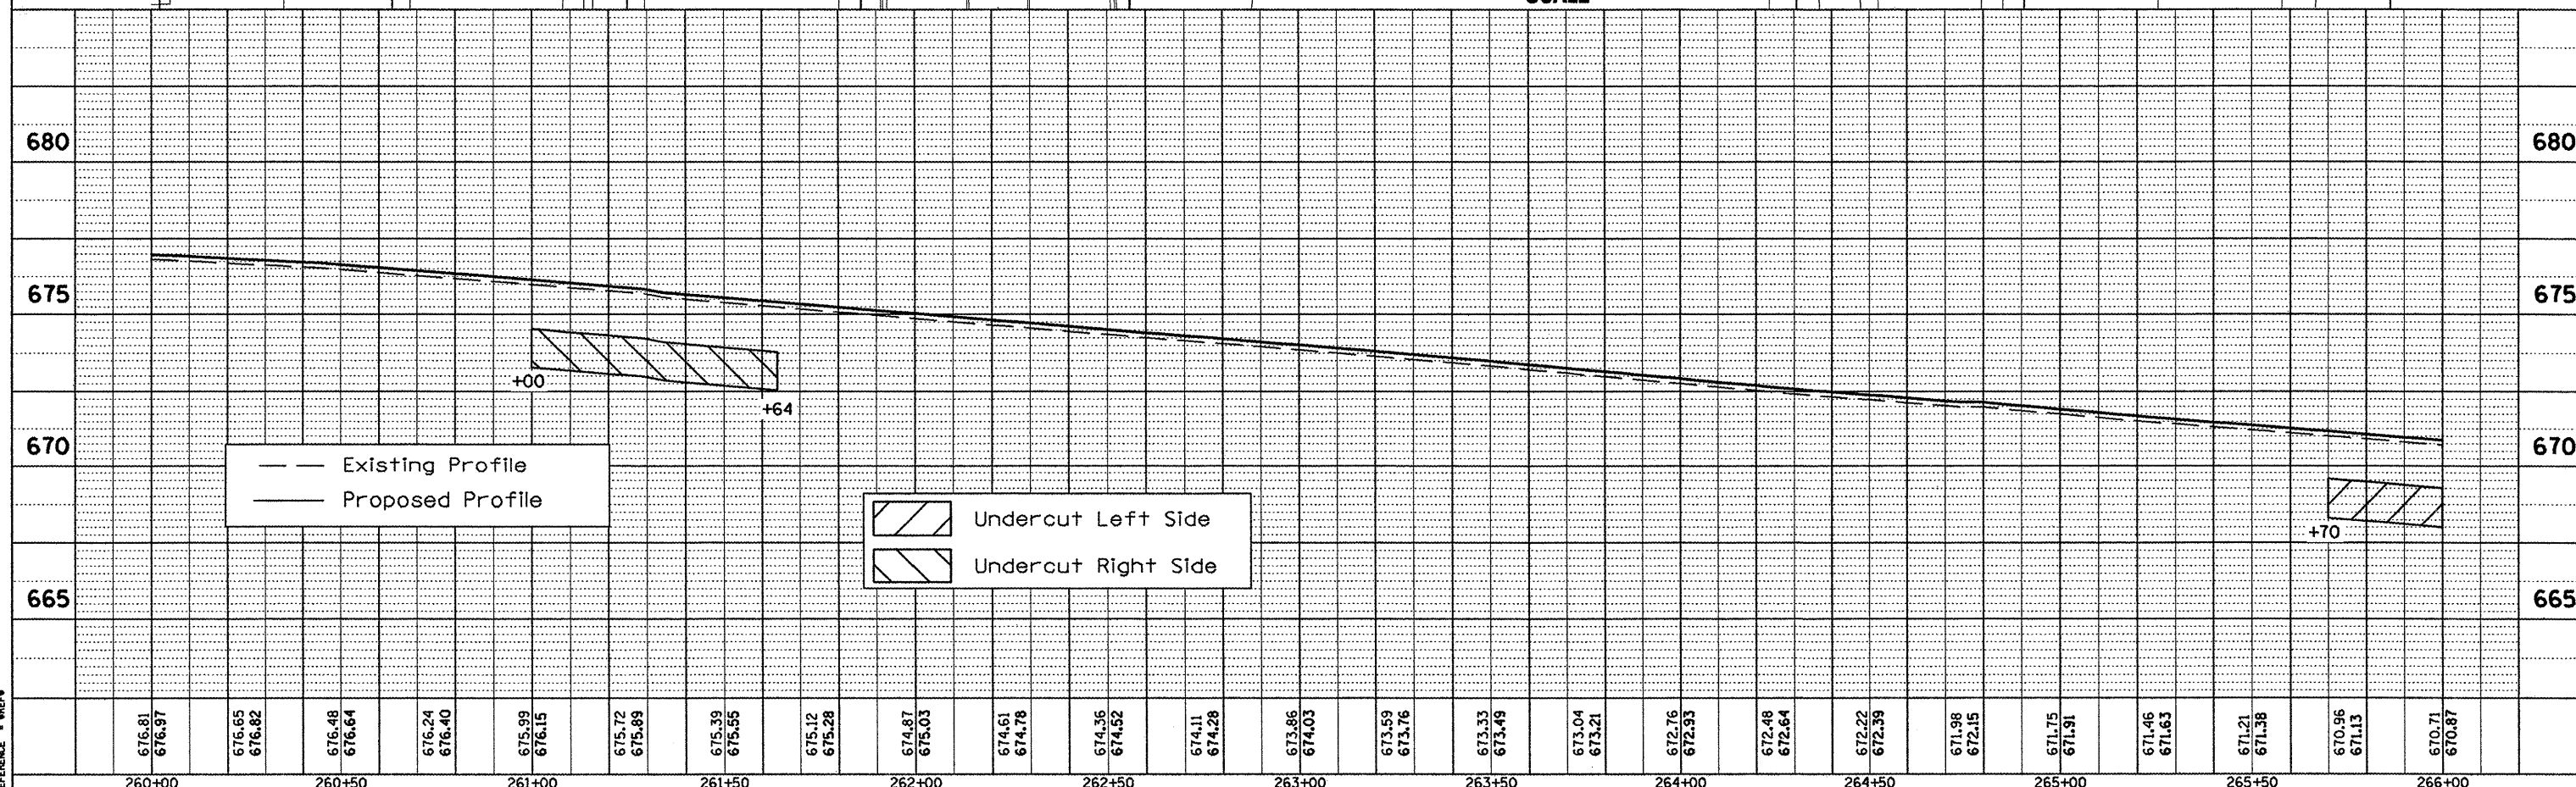

PLOT DATE = 8/18/2008  
 FILE NAME = c:\p\proj\68114\76banon\gen\pl2.dgn  
 PLOT SCALE = 42.4873 / IN.  
 REFERENCE = REF#