
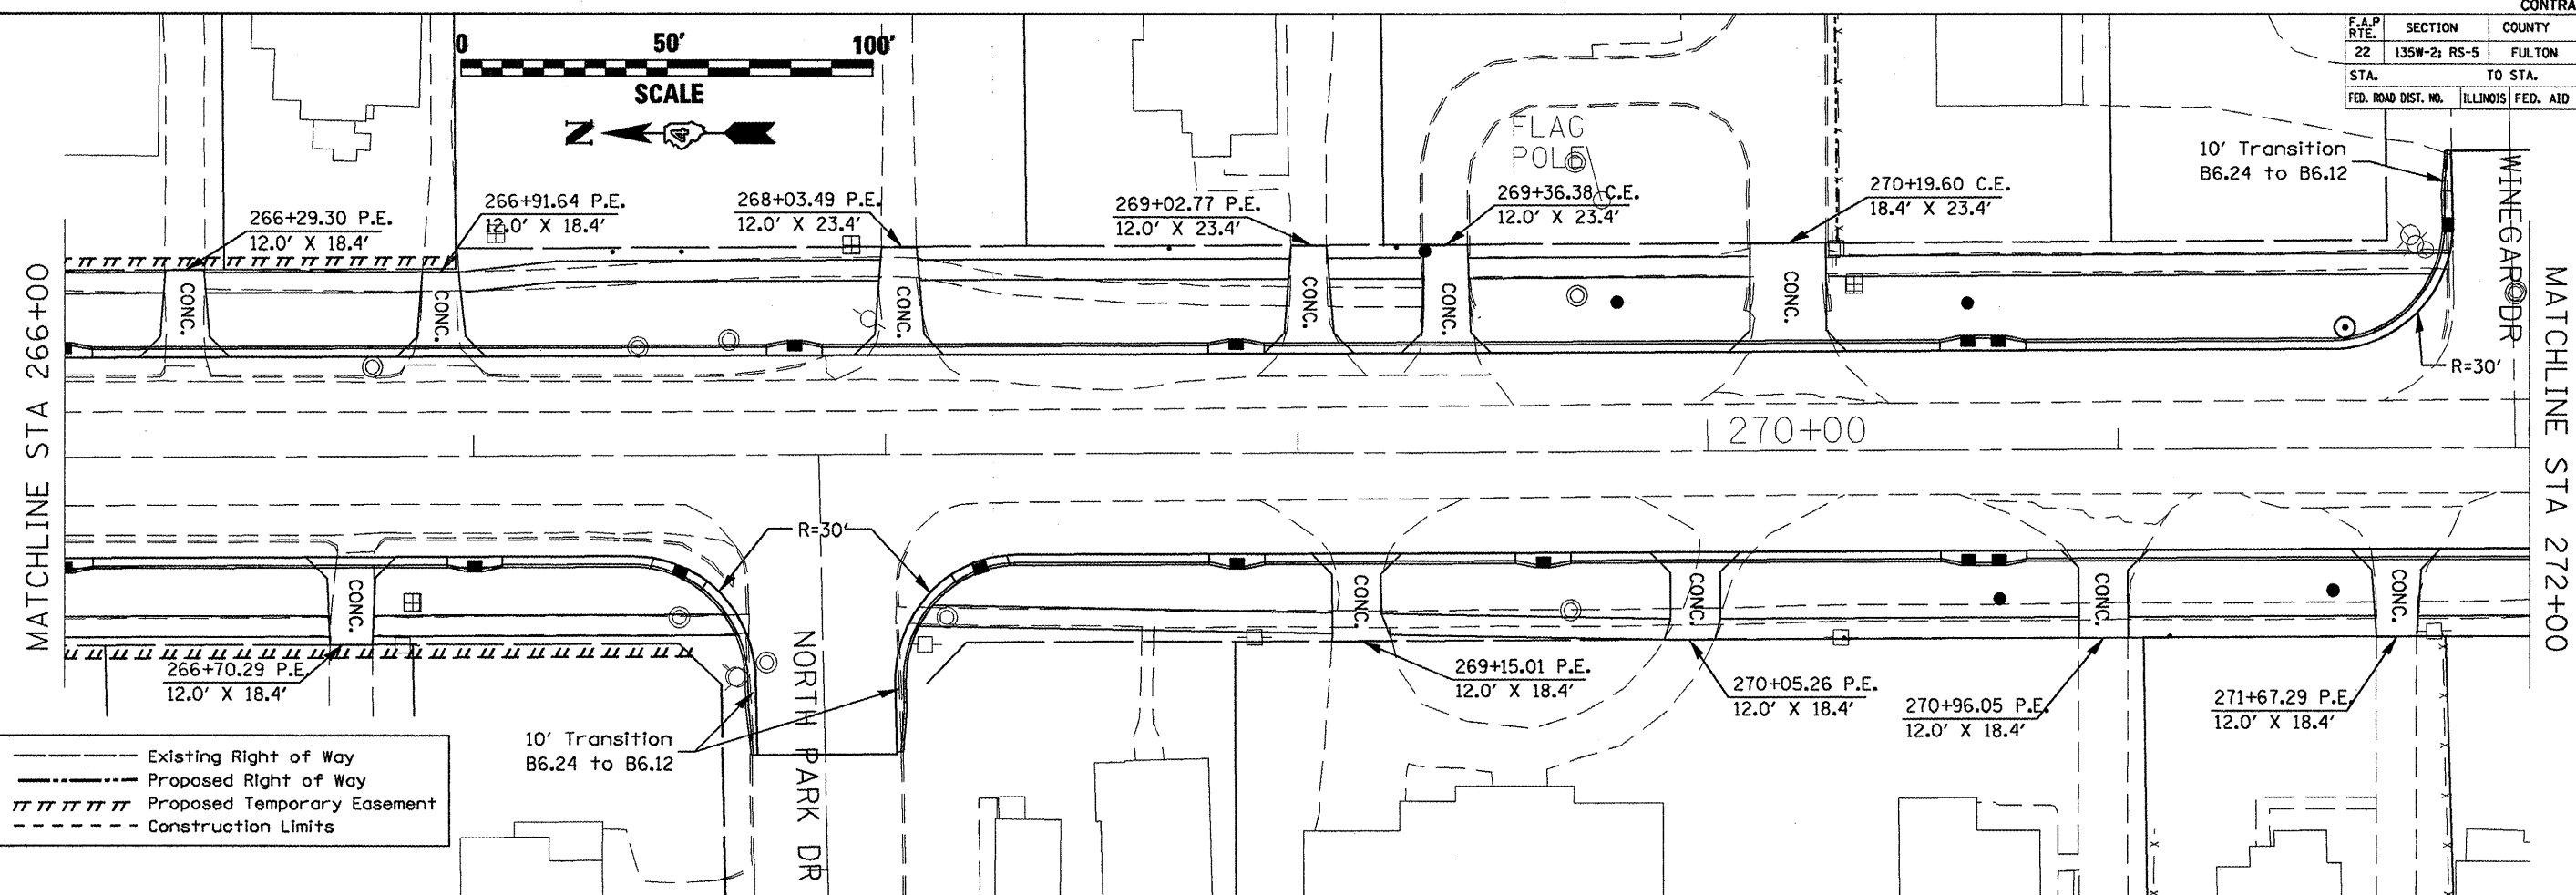



F.A.P. RTE.	SECTION	COUNTY	TOTAL SHEETS	SHEET NO.
22	135W-2; RS-5	FULTON	282	55
STA. TO STA.		FED. ROAD DIST. NO. ILLINOIS FED. AID PROJECT		

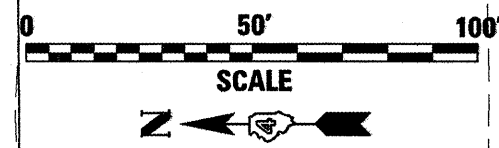

- - - Existing Right of Way
 - - - Proposed Right of Way
 // // // Proposed Temporary Easement
 - - - Construction Limits

PLAN	DATE

PROFILE	DATE

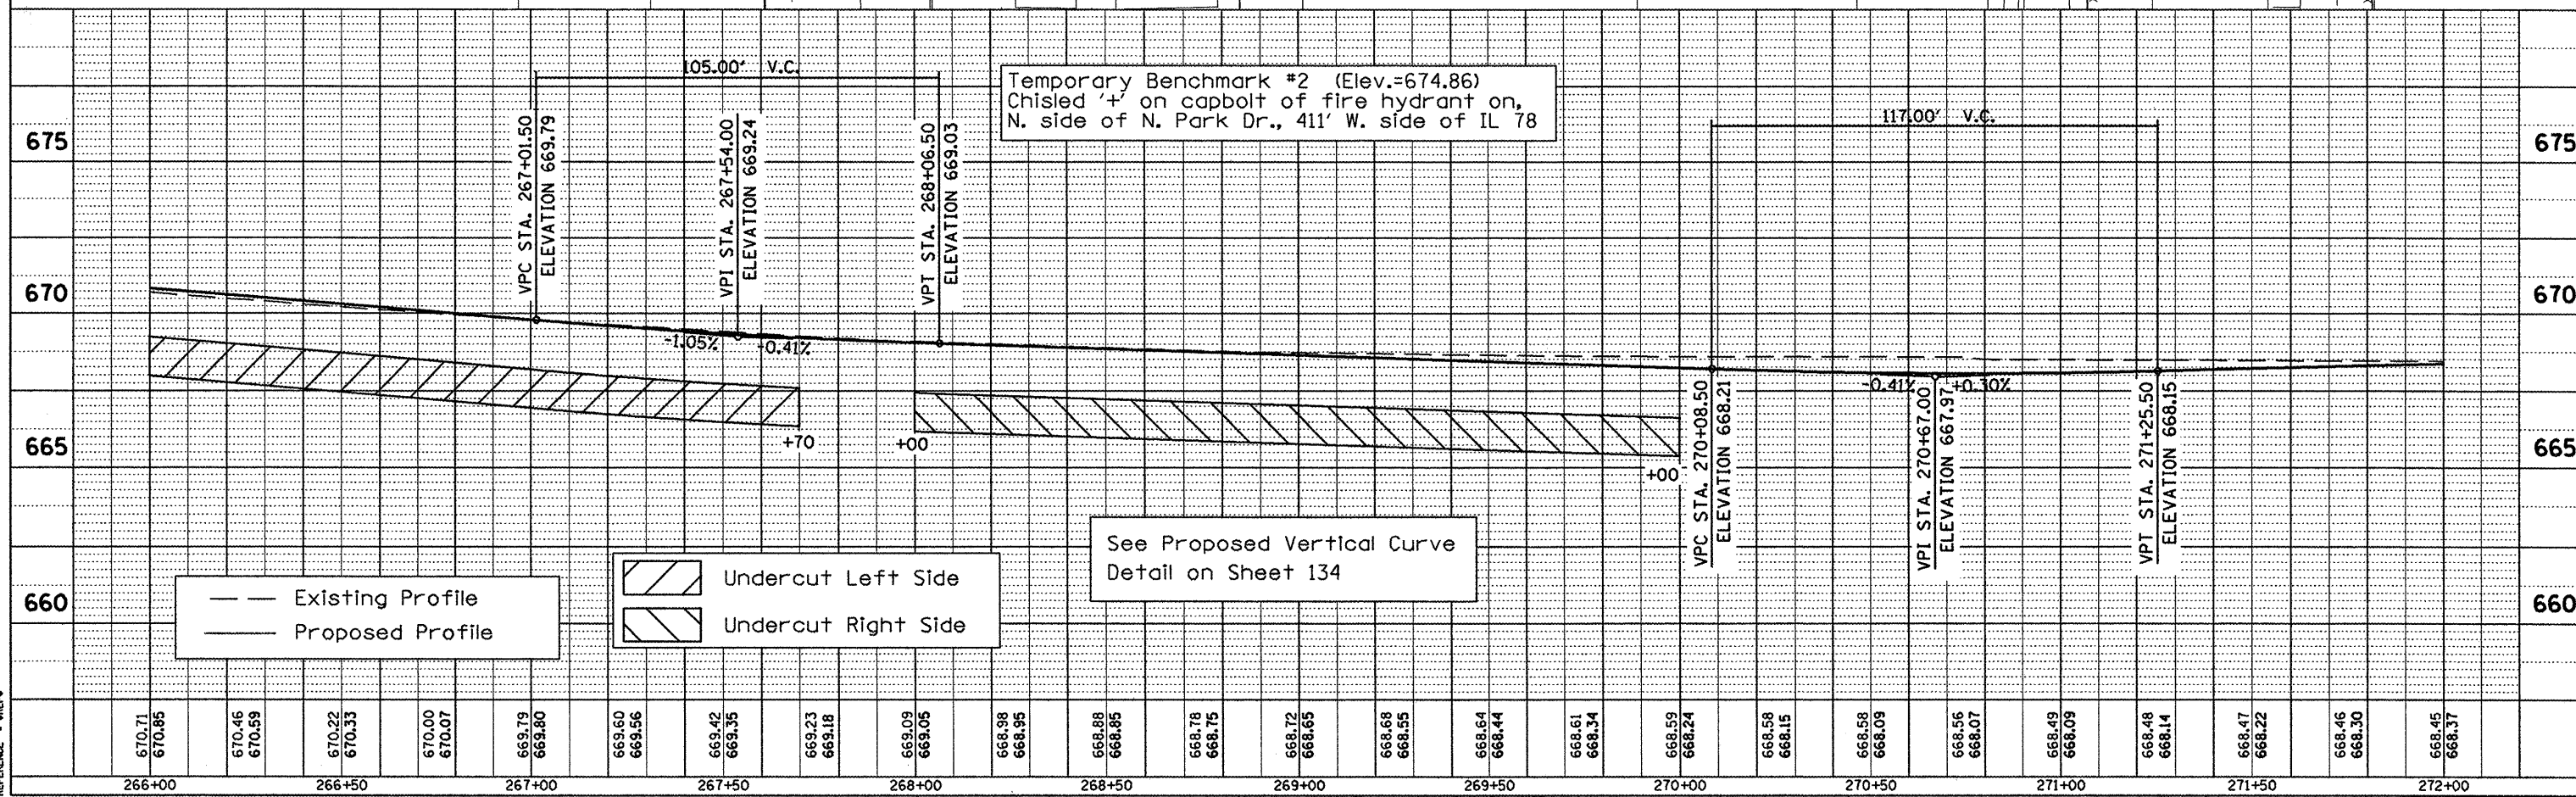

- - - Existing Profile
 - - - Proposed Profile

Undercut Left Side
 Undercut Right Side

See Proposed Vertical Curve Detail on Sheet 134

PLOT DATE = 6/18/2008
 FILE NAME = c:\projects\178000\general.dgn
 PLOT SCALE = 42.473 / IN
 REFERENCE = MESH