

F.A.P. RTE.	SECTION	COUNTY	TOTAL SHEETS	SHEET NO.
22	135W-2; RS-5	FULTON	282	63
STA.		TO STA.		
FED. ROAD DIST. NO.		ILLINOIS FED. AID PROJECT		

STAGE IV CONSTRUCTION ACTIVITY

1. Remove pavement and temporary pavement RT station 267+84 to 272+77
2. Build hot-mix asphalt base course RT station 267+84 to 272+77

LEGEND

- Hot-Mix Asphalt Base Course 10.5"
- Variable Milling
- Temporary Pavement
- Traffic Lane
- Flagger

STAGE IV TRAFFIC CONTROL



1. Traffic shifts east to new pavement
2. TRAFFIC CONTROL AND PROTECTION (SPECIAL), LOCATION 2
3. Use Vertical Barricades (STD 701901) at 50' spacings along RT edge of SB lane

GENERAL CONSTRUCTION NOTES

1. Adequate pavement drainage shall be maintained during all stages of construction.
2. Use temporary pavement over storm sewer where the pavement is to be removed during a later stage.

GENERAL STAGING NOTES

All construction staging is suggested and can be revised upon written approval from the resident engineer two weeks prior to starting work. There will be no adjustment in the traffic control unit price due to the contractor changing the planned construction sequence.

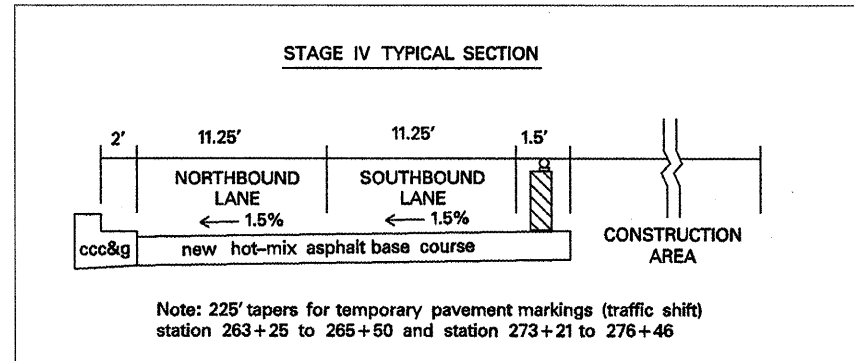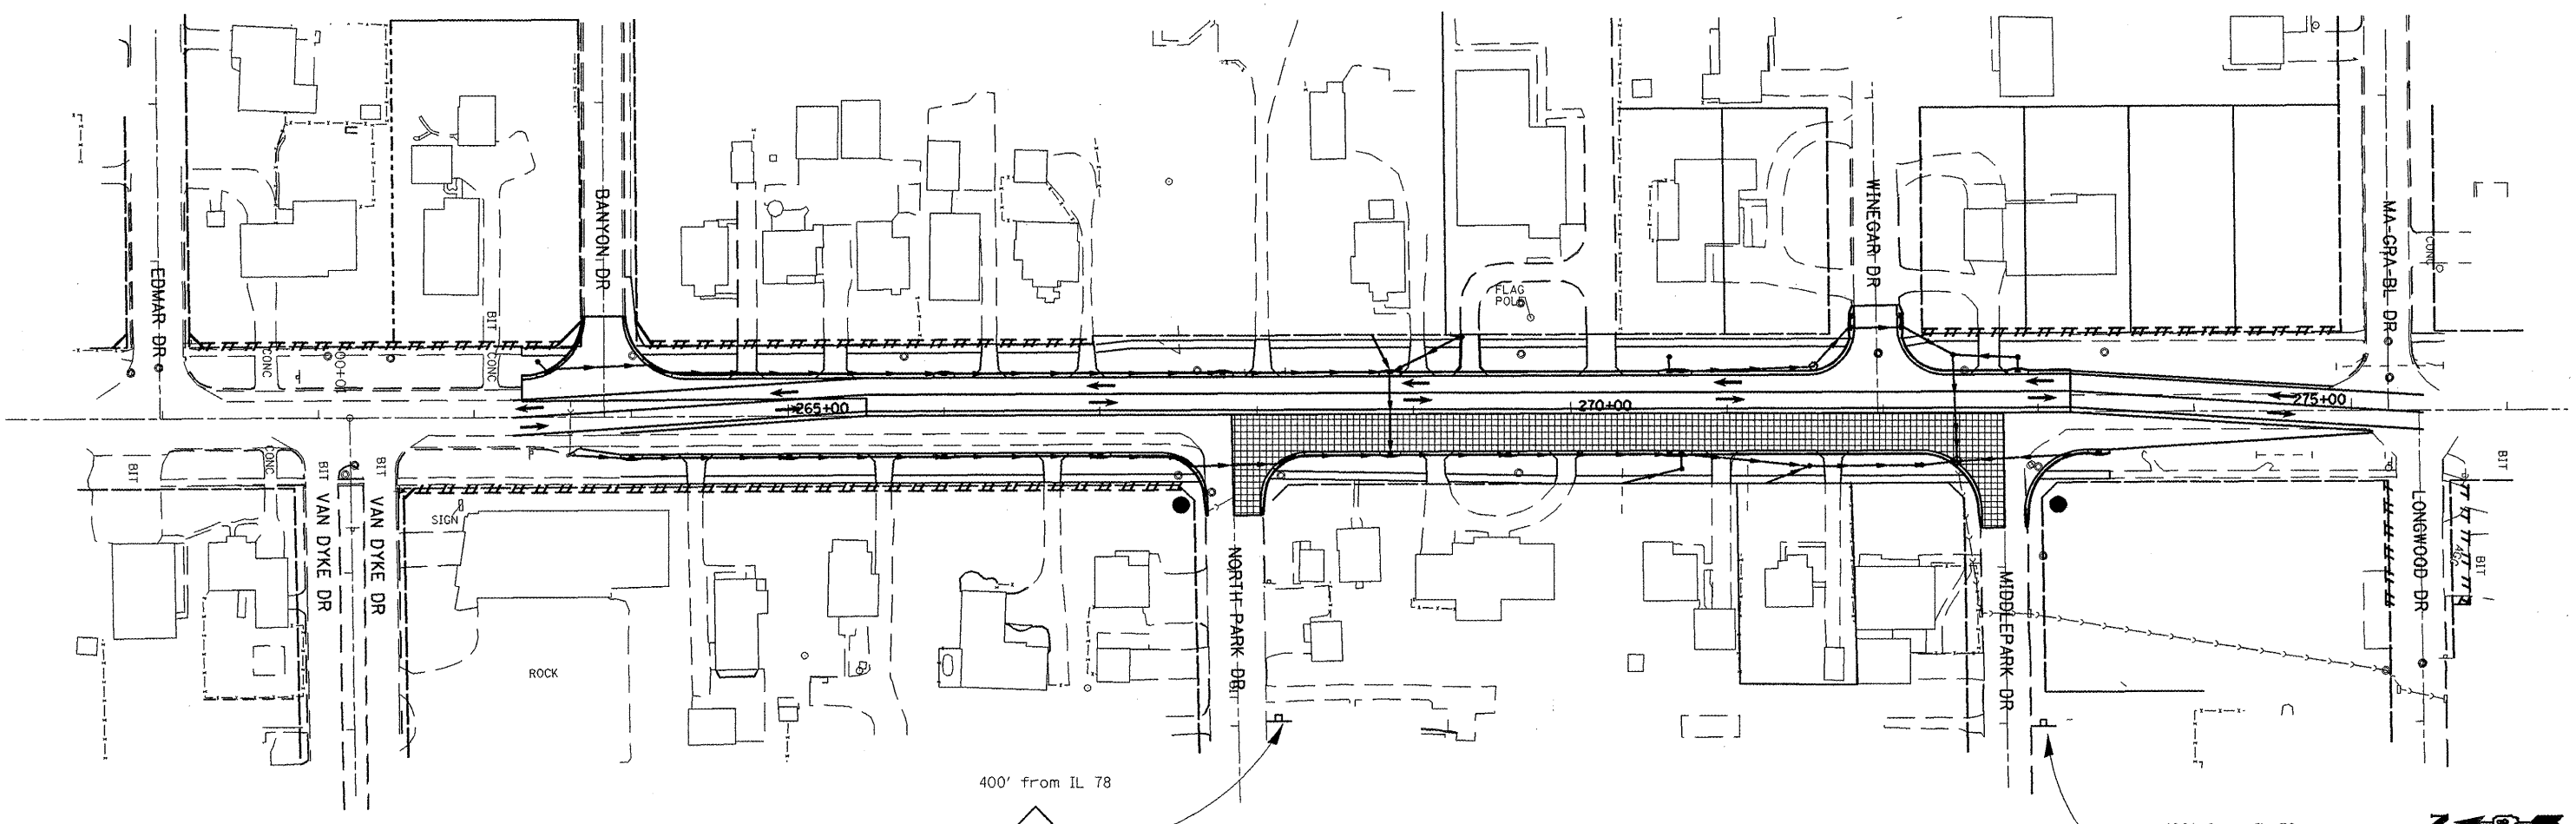

REVISIONS	
NAME	DATE

ILLINOIS DEPARTMENT OF TRANSPORTATION

New Pavement Stage IV Construction

SCALE: VERT. _____
HORIZ. _____
DATE _____

DRAWN BY _____
CHECKED BY _____

 W20-1(0)-48 400' from start of taper on north end and south end	 W1-4L(0)-48 200' from start of taper on north end	 W1-4R(0)-48 200' from start of taper on south end
 W13-1(0)-2424 35 MPH	 W13-1(0)-2424 35 MPH	 W13-1(0)-2424 35 MPH

PLOT DATE = 8/10/2008
 FILE NAME = c:\p\proj\17\banon\gen\stage4.dgn
 PLOT SCALE = 1/8"=1'-0"
 USER NAME = hubbs@icm