



F.A.P. RTE.	SECTION	COUNTY	TOTAL SHEETS	SHEET NO.
22	135W-2; RS-5	FULTON	282	75
STA.		TO STA.		
FED. ROAD DIST. NO.		ILLINOIS FED. AID PROJECT		

PLAN	DATE	BY
SURVEYED		
PLOTTED		
RECORDED		
NOTE BOOK NO.		
FILE NAME		

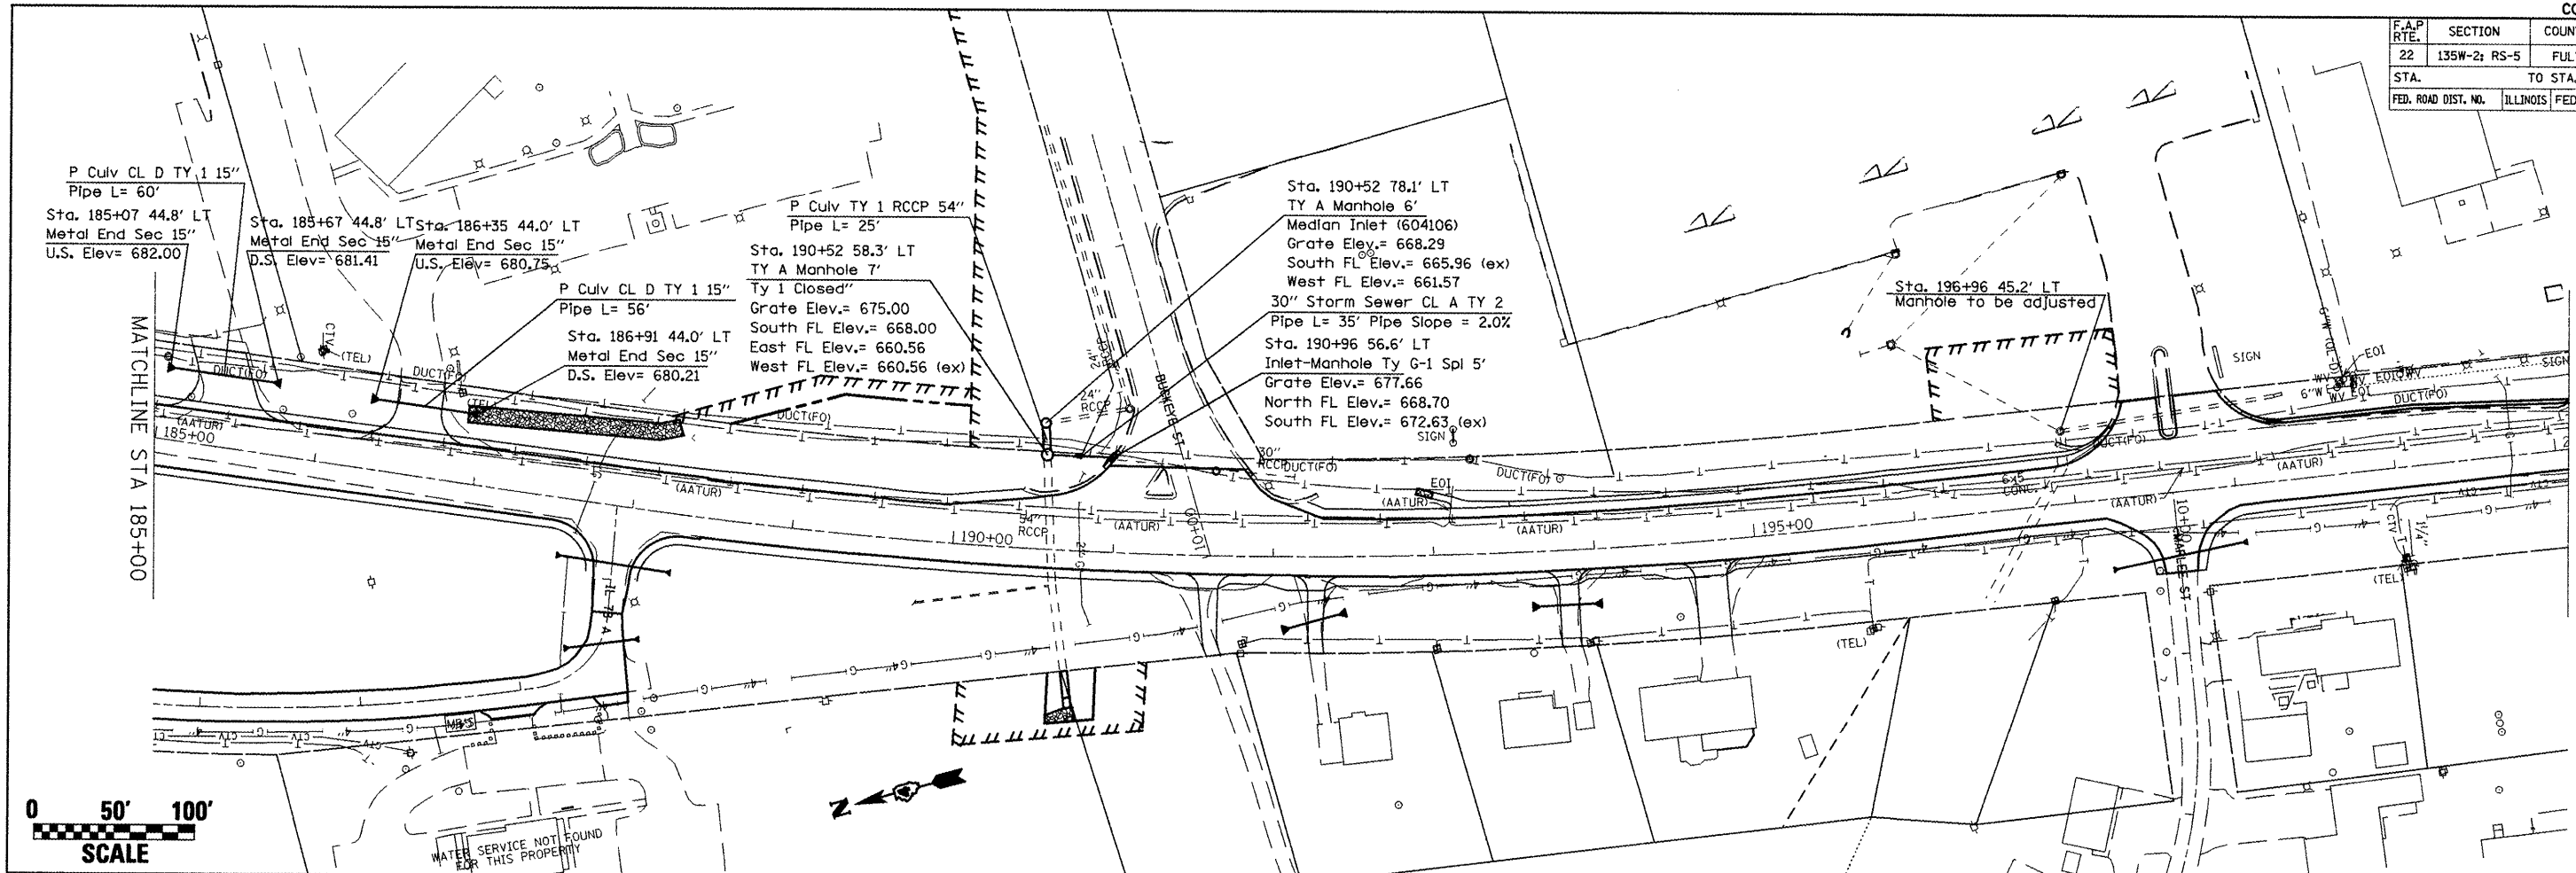

PROFILE	DATE	BY
SURVEYED		
PLOTTED		
RECORDED		
NOTE BOOK NO.		
FILE NAME		

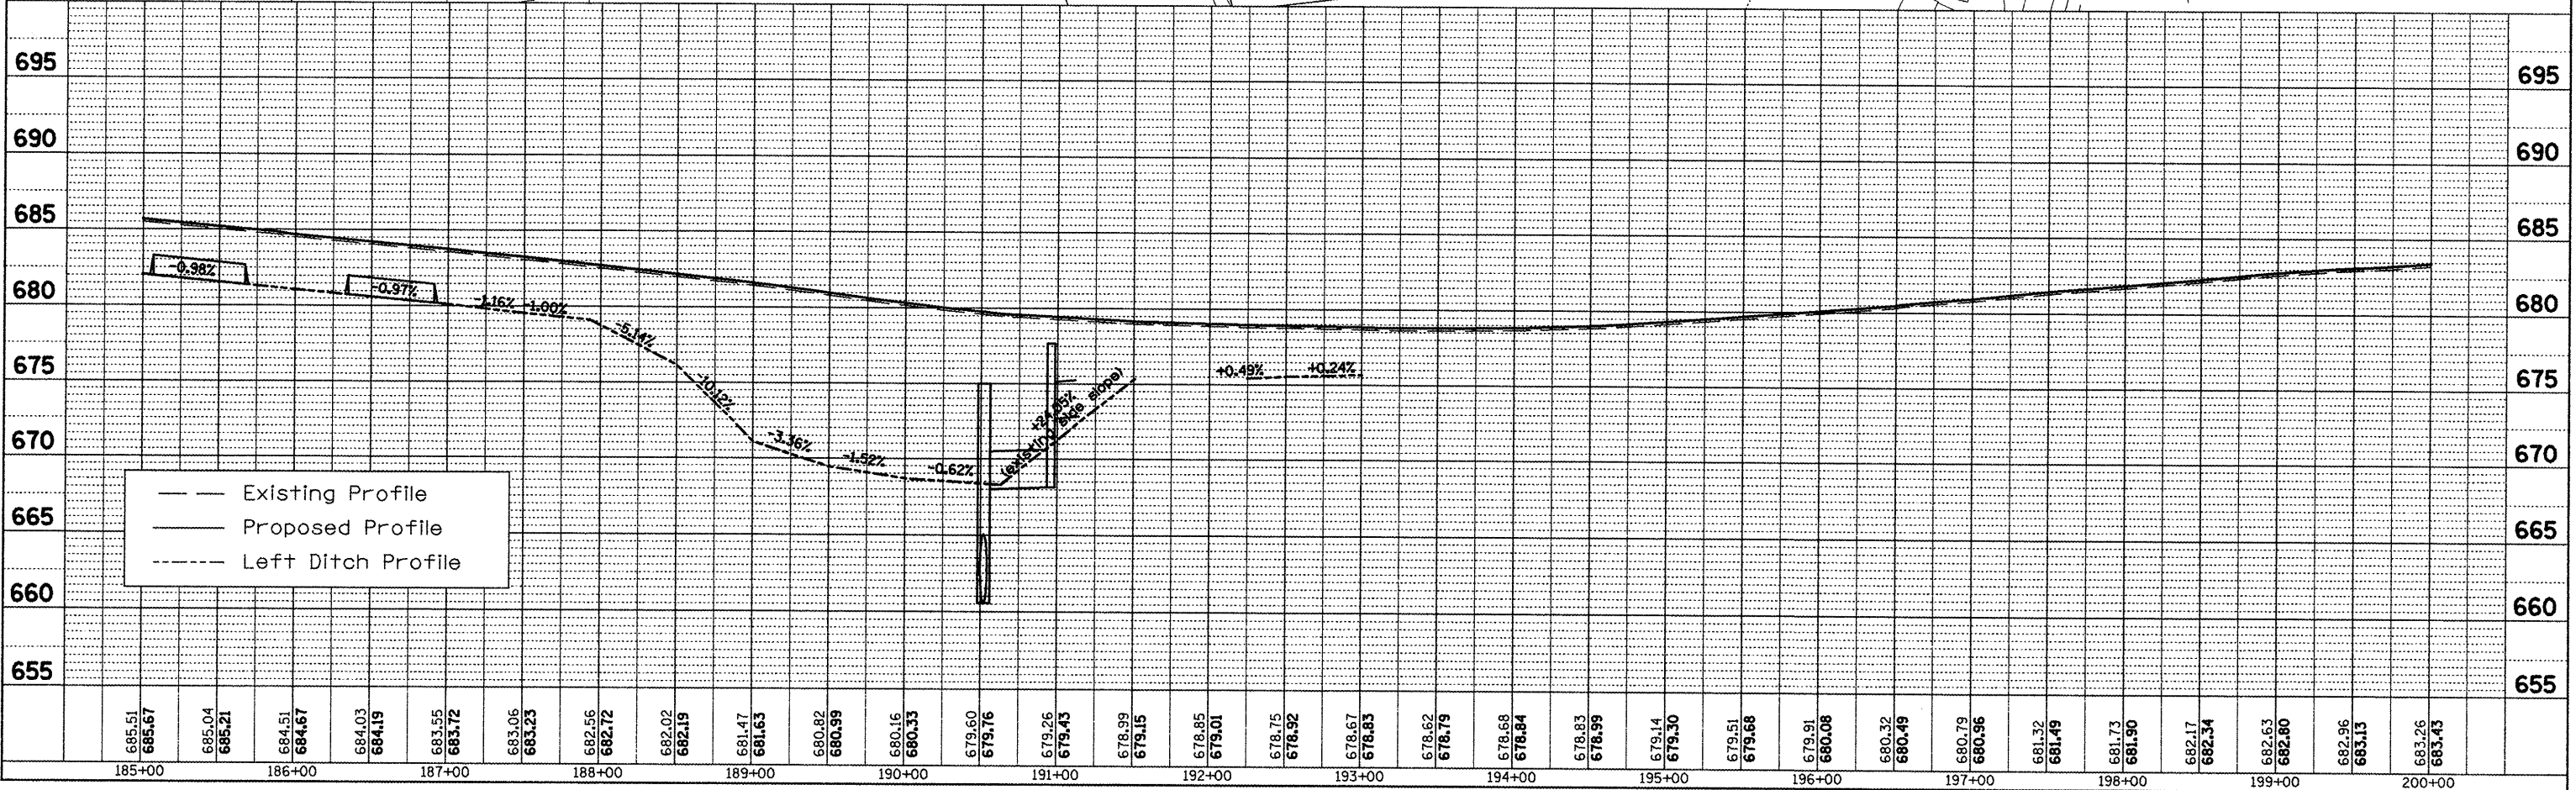

PLOT DATE = 8/19/2008
 FILE NAME = c:\prowork\176000\gen\plan2.dgn
 PLOT SCALE = 1/8"=1'-0"
 REFERENCE = WIER