
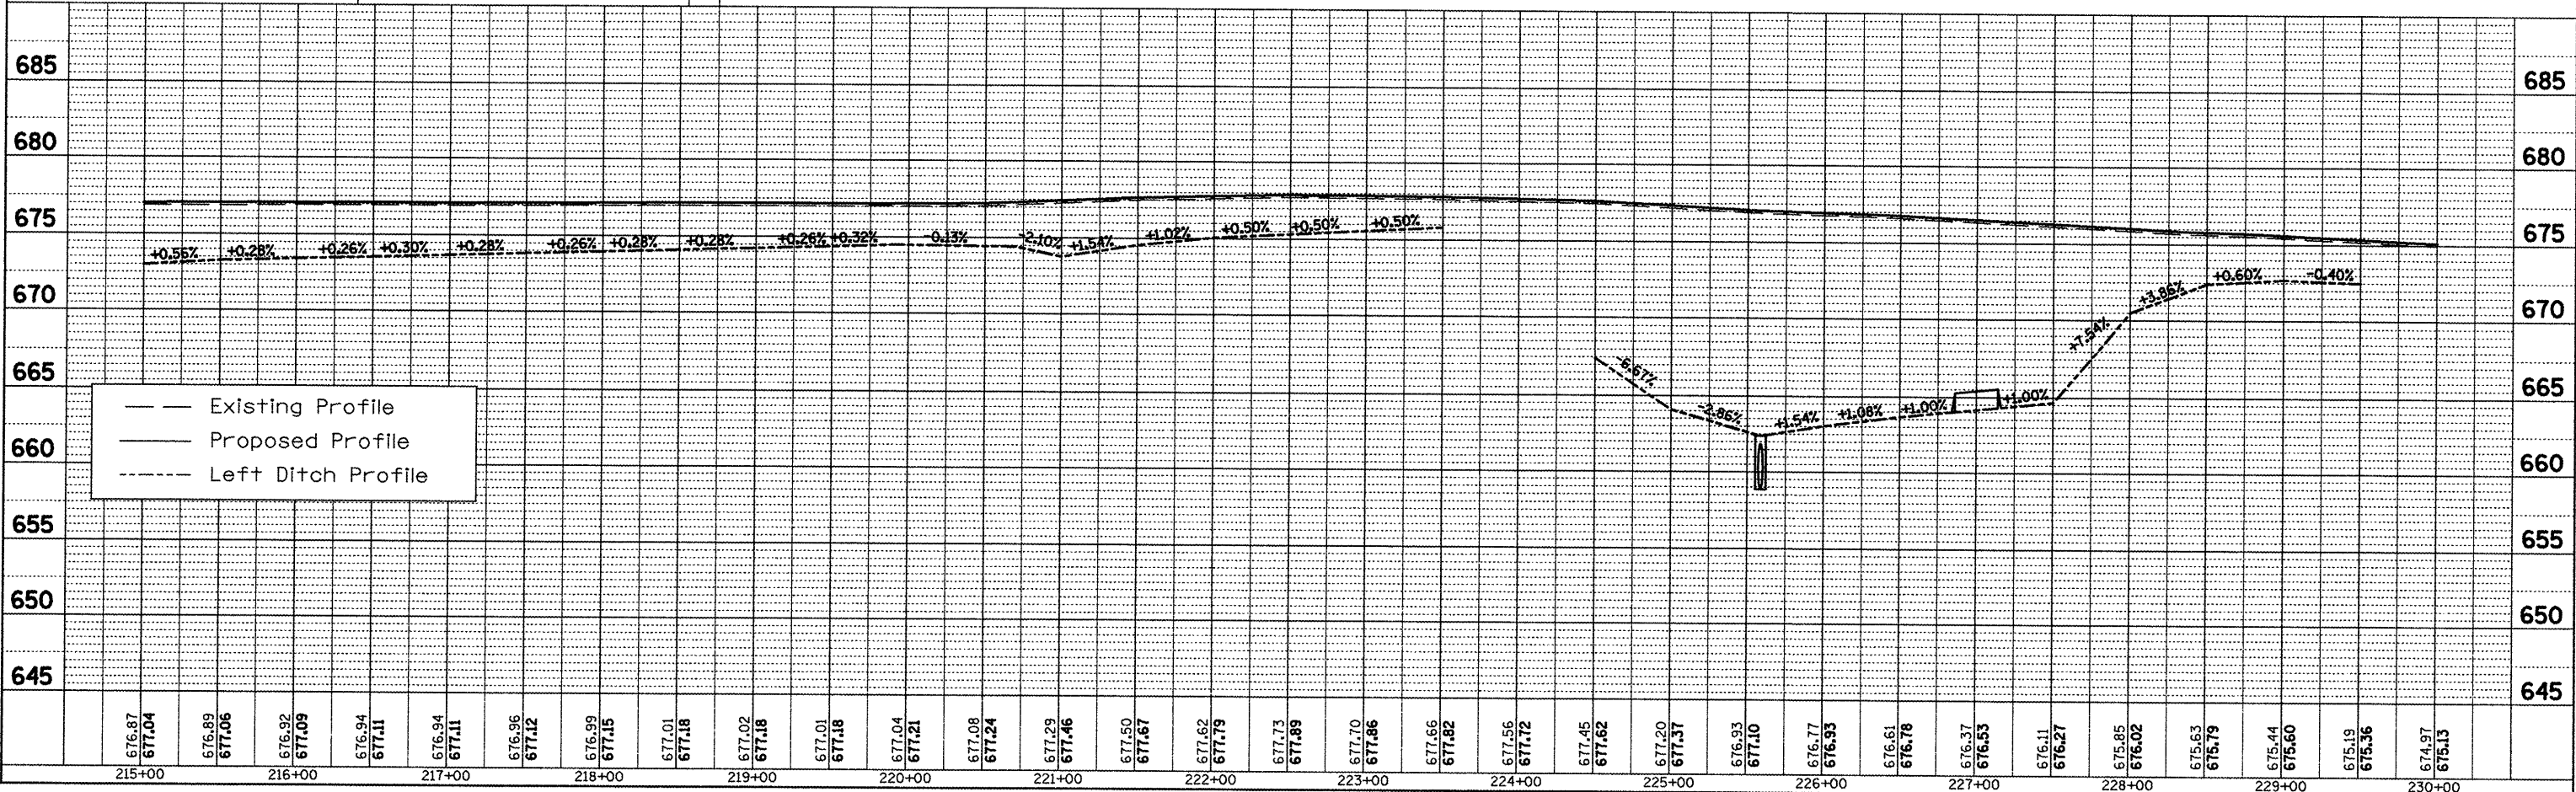


F.A.P. RTE.	SECTION	COUNTY	TOTAL SHEETS	SHEET NO.
22	135W-21 RS-5	FULTON	282	77
STA. 215+00 TO STA. 230+00		ILLINOIS FED. AID PROJECT		

PLAN	DATE
BY	
DATE	
BY	
DATE	
BY	
DATE	

PROFILE	DATE
BY	
DATE	
BY	
DATE	
BY	
DATE	

PLOT DATE = 5/12/2009
 FILE NAME = A:\77600\plan\general.dgn
 PLOT SCALE = 1/8"=1'-0" / IN.
 REFERENCE = REF#

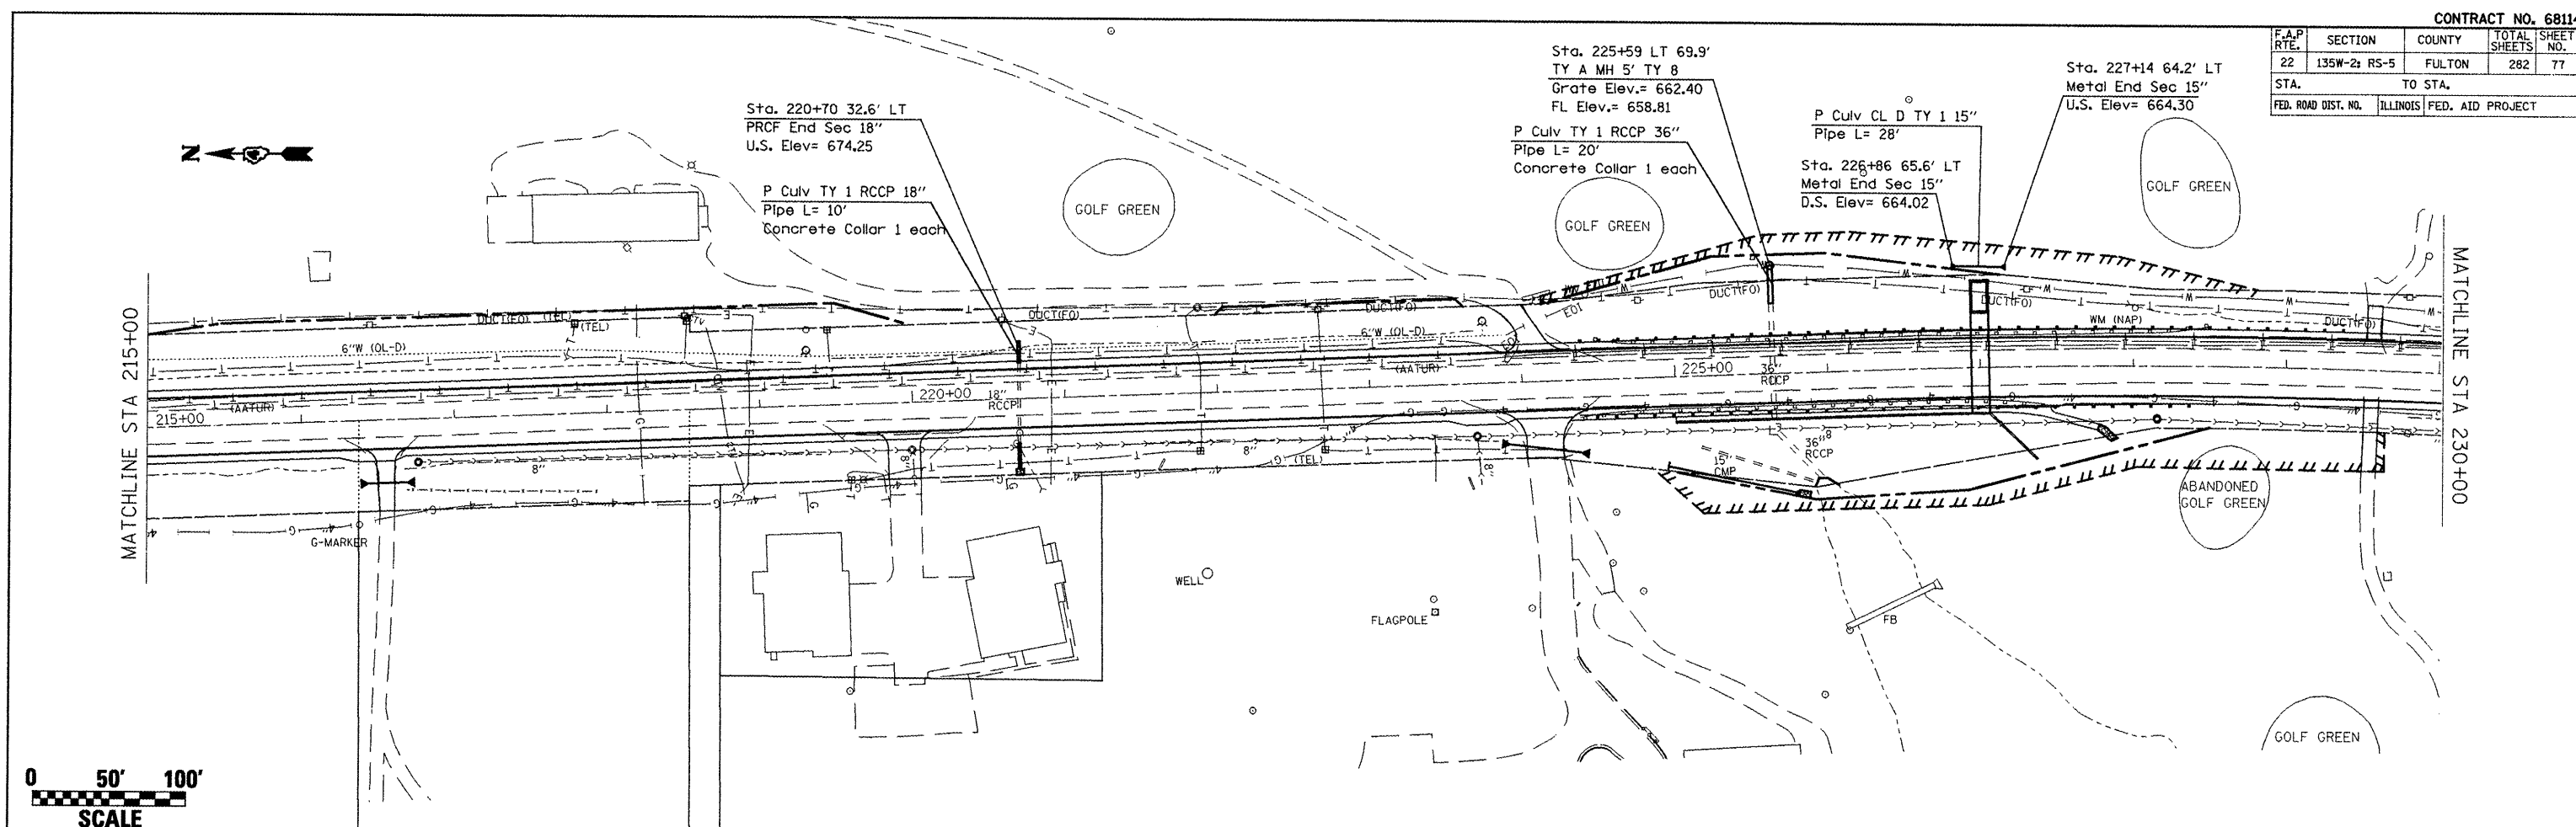

— Existing Profile
 - - - Proposed Profile
 . . . Left Ditch Profile