
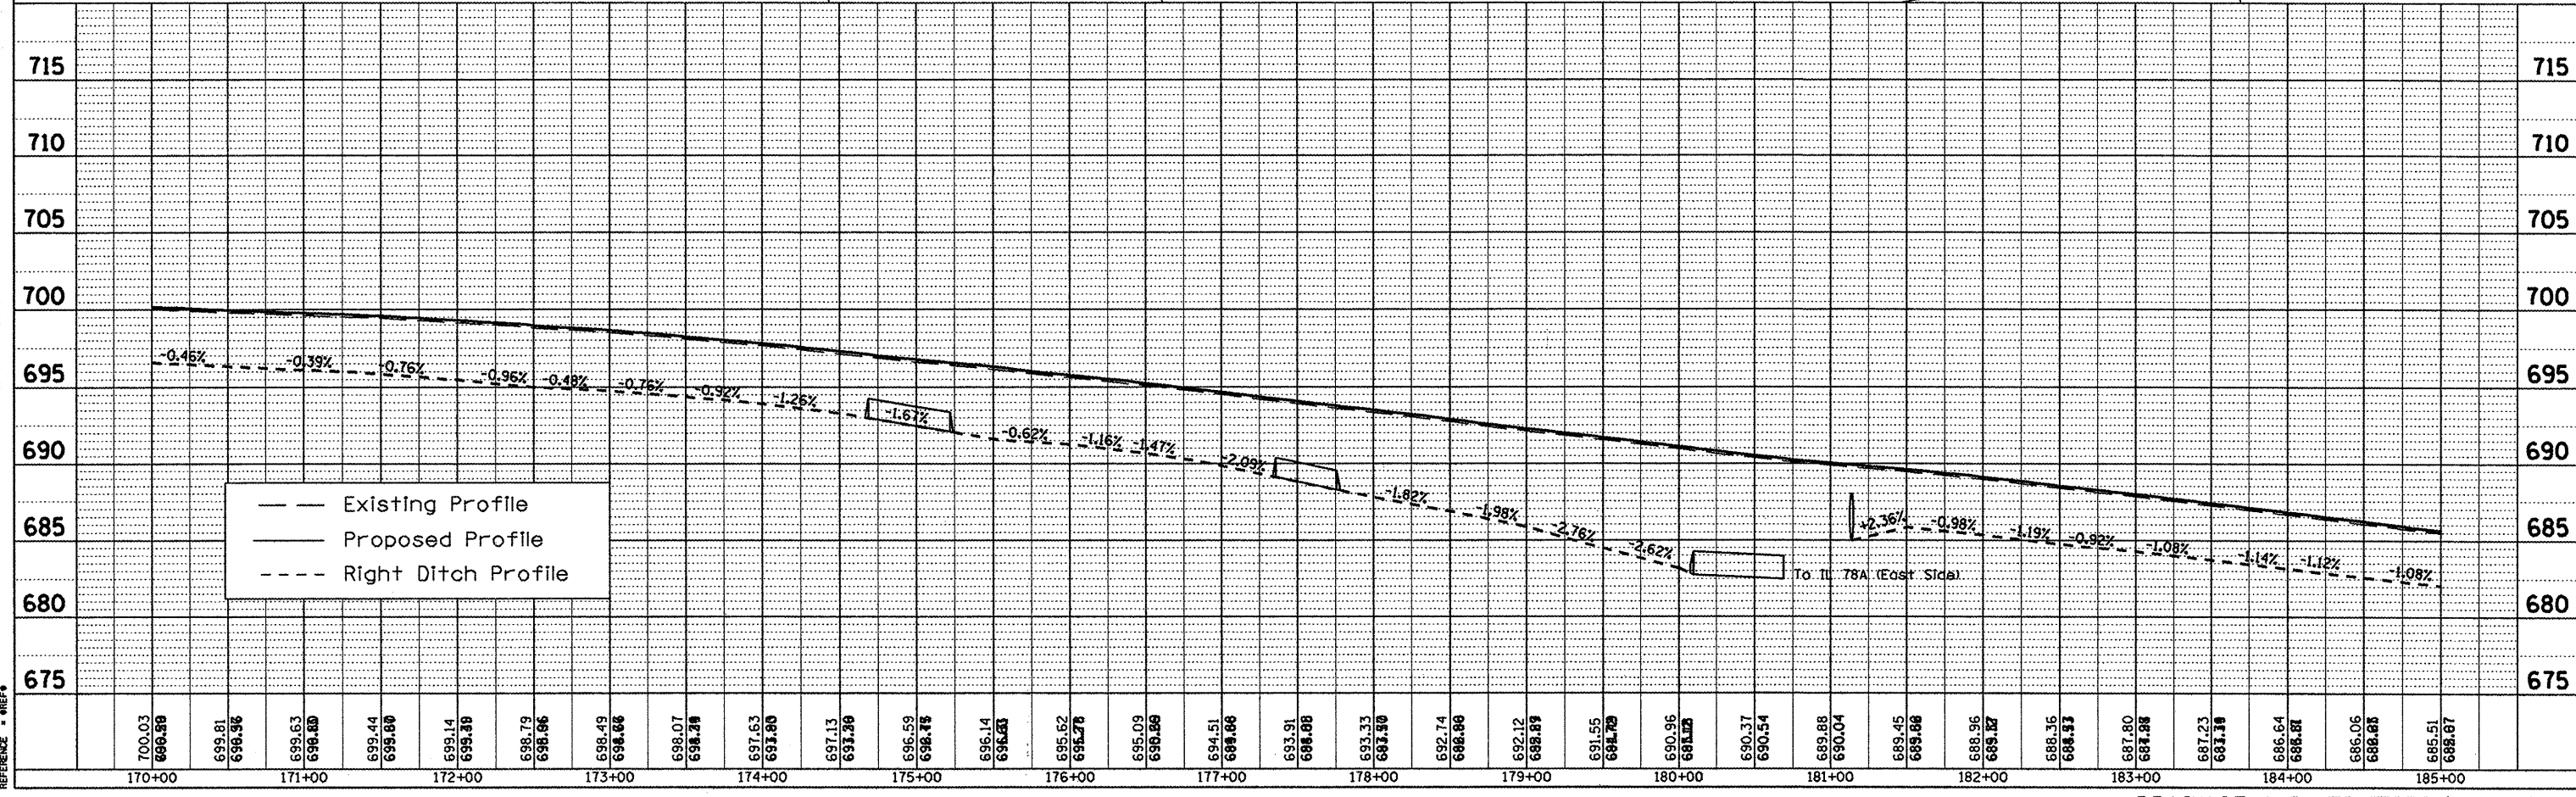


F.A.P. RTE.	SECTION	COUNTY	TOTAL SHEETS	SHEET NO.
22	135W-21 RS-5	FULTON	282	88
STA.		TO STA.		
FED. ROAD DIST. NO.		ILLINOIS FED. AID PROJECT		

PLAN	SURVEYED	DATE
	PLOTTED	
	REVISIONS	
	BY	
	NO. OF SHEETS	
	DATE	

PROFILE	SURVEYED	DATE
	PLOTTED	
	REVISIONS	
	BY	
	NO. OF SHEETS	
	DATE	

PLOT DATE = 8/19/2008
 FILE NAME = c:\projects\178\station\general.dgn
 PLOT SCALE = 1/8"=1'-0" / IN.
 REFERENCE = #REF#

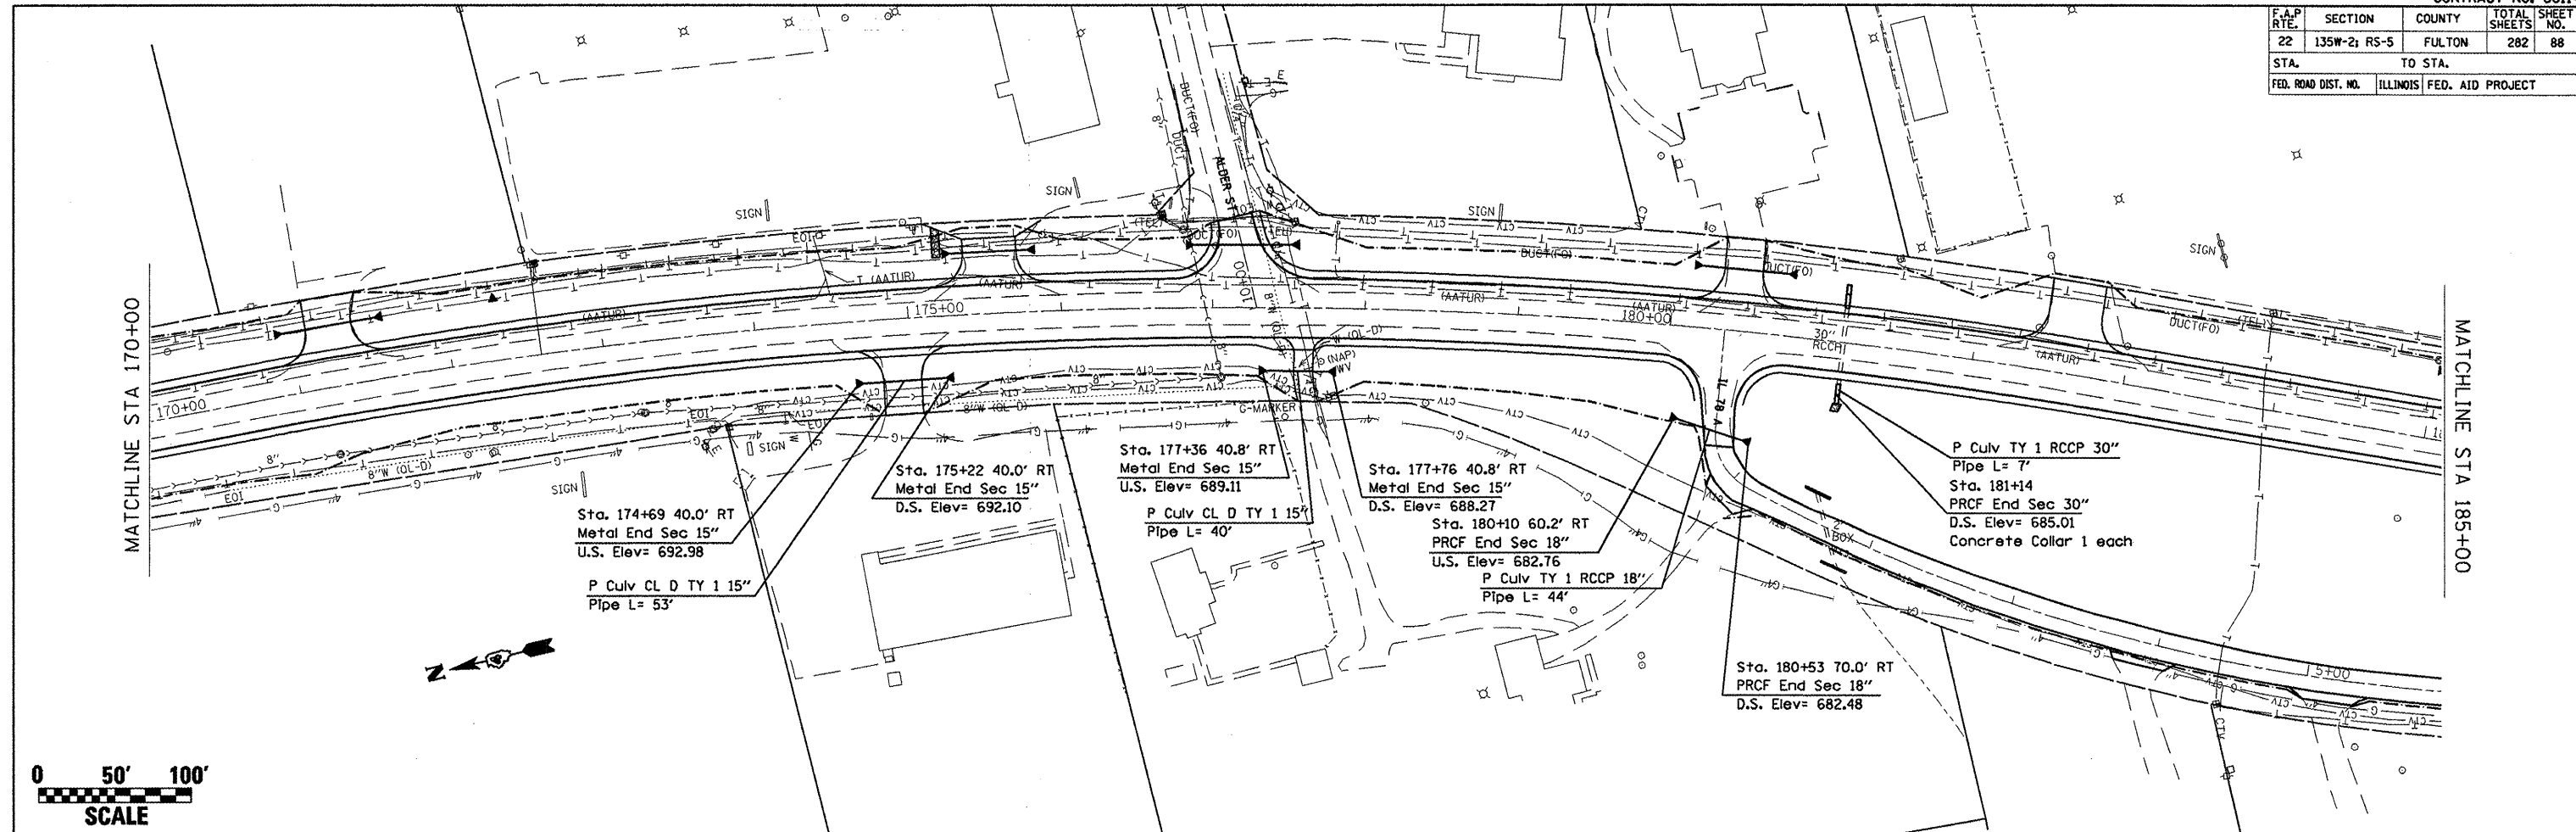

— Existing Profile
 - - - Proposed Profile
 . . . Right Ditch Profile