
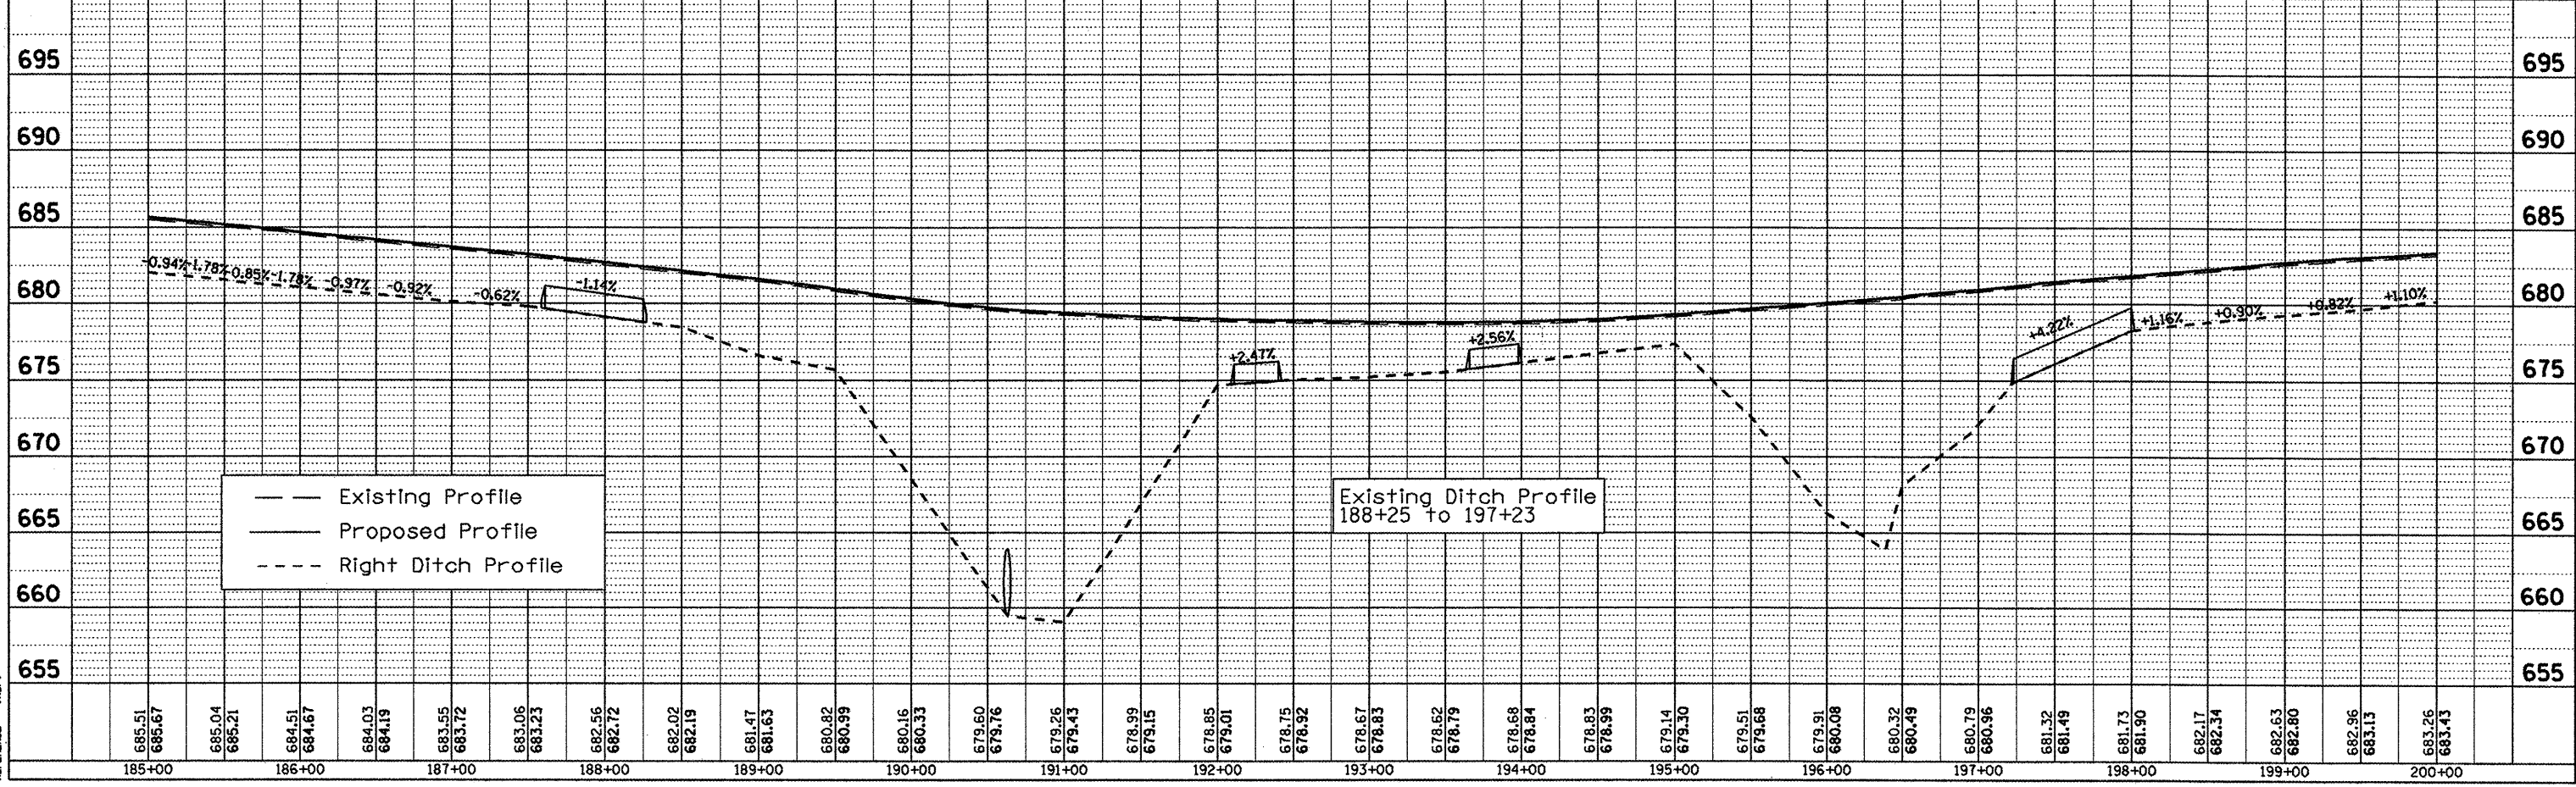


F.A.P. RTE.	SECTION	COUNTY	TOTAL SHEETS	SHEET NO.
22	135W-2; RS-5	FULTON	282	89
STA.		TO STA.		
FED. ROAD DIST. NO.	ILLINOIS	FED. AID PROJECT		

PLAN	DATE
DATE	
BY	
REVISIONS	
1. DATE	
2. BY	
3. DESCRIPTION	

PROFILE	DATE
DATE	
BY	
REVISIONS	
1. DATE	
2. BY	
3. DESCRIPTION	

PLOT DATE = 8/19/2008
 FILE NAME = c:\projects\173000\173000.dgn
 PLOT SCALE = 1/8" = 1' / IN.
 REFERENCE = 1/8" = 1' / IN.

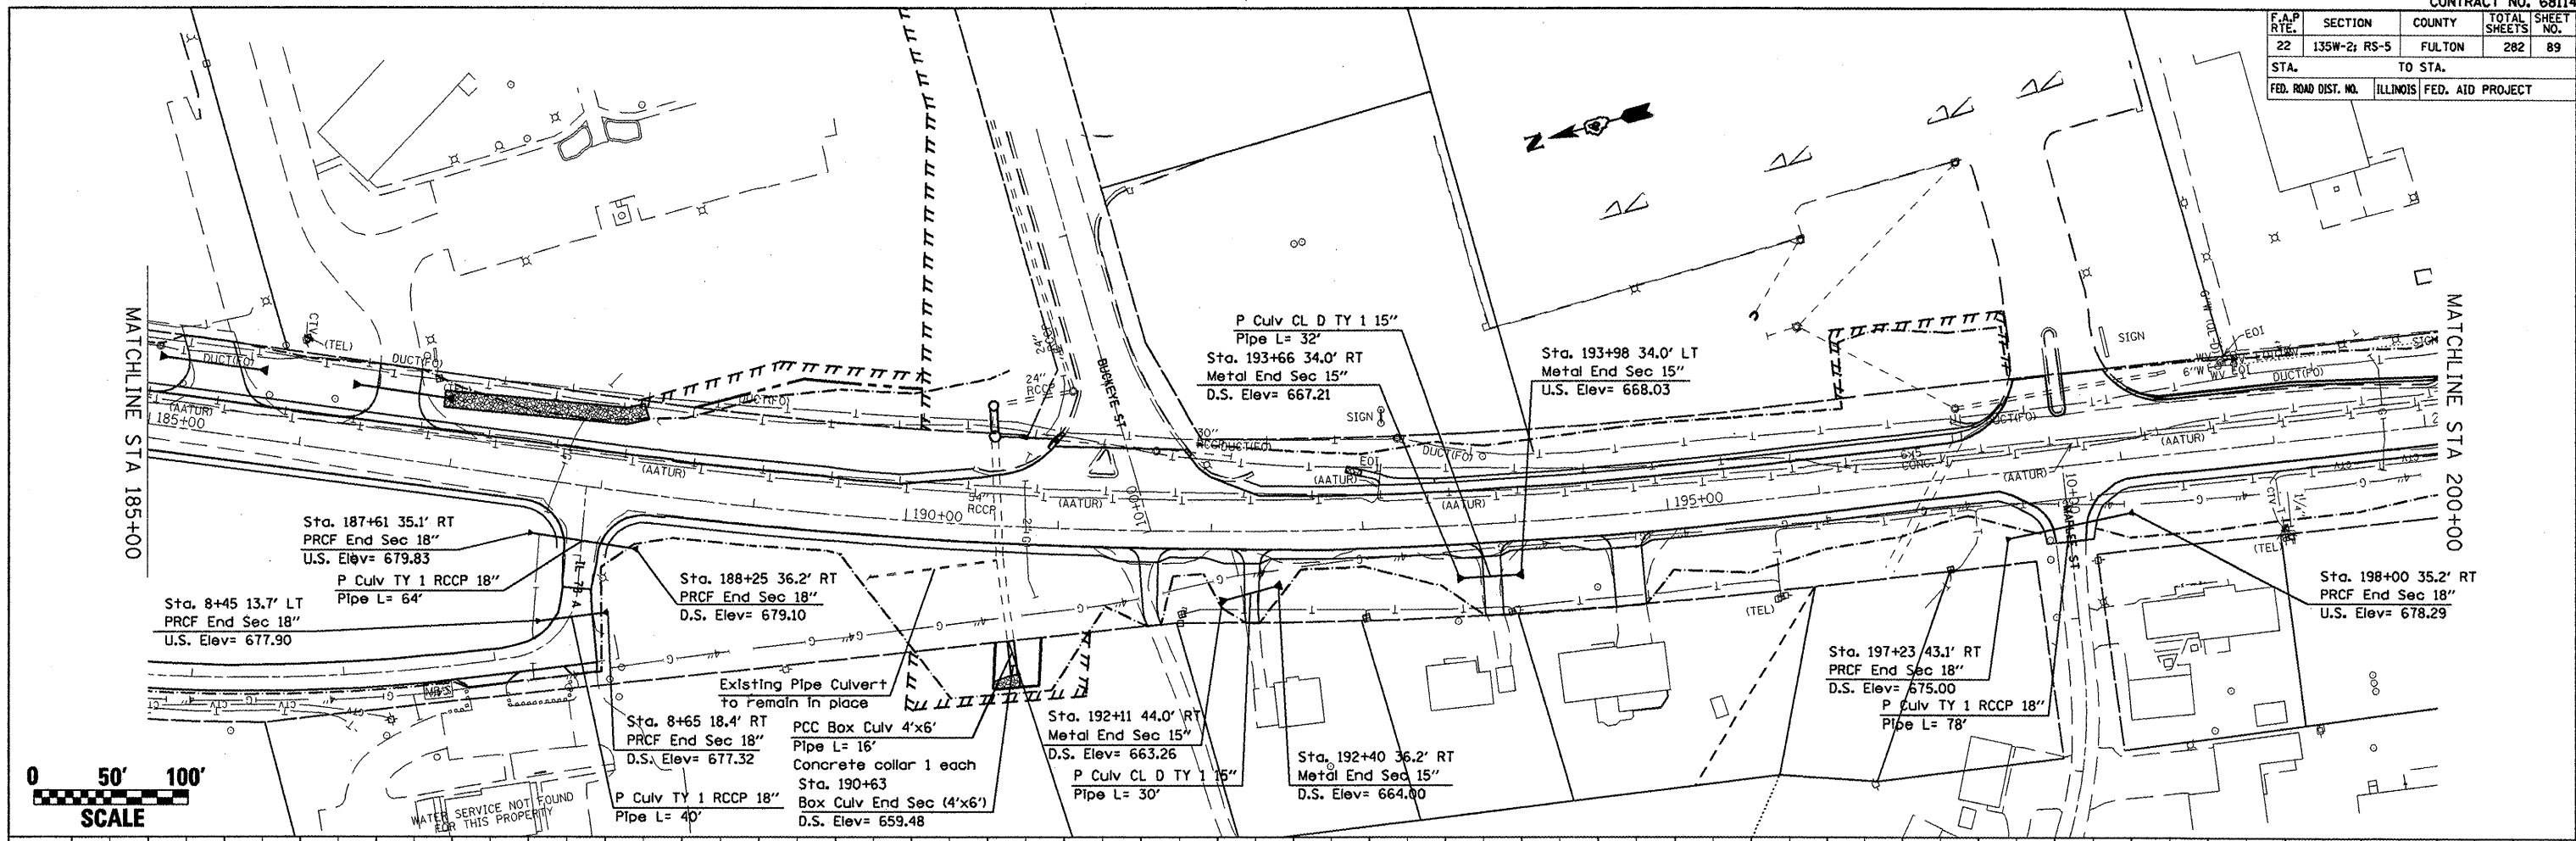

— Existing Profile
 — Proposed Profile
 - - - Right Ditch Profile

Existing Ditch Profile
 188+25 to 197+23