
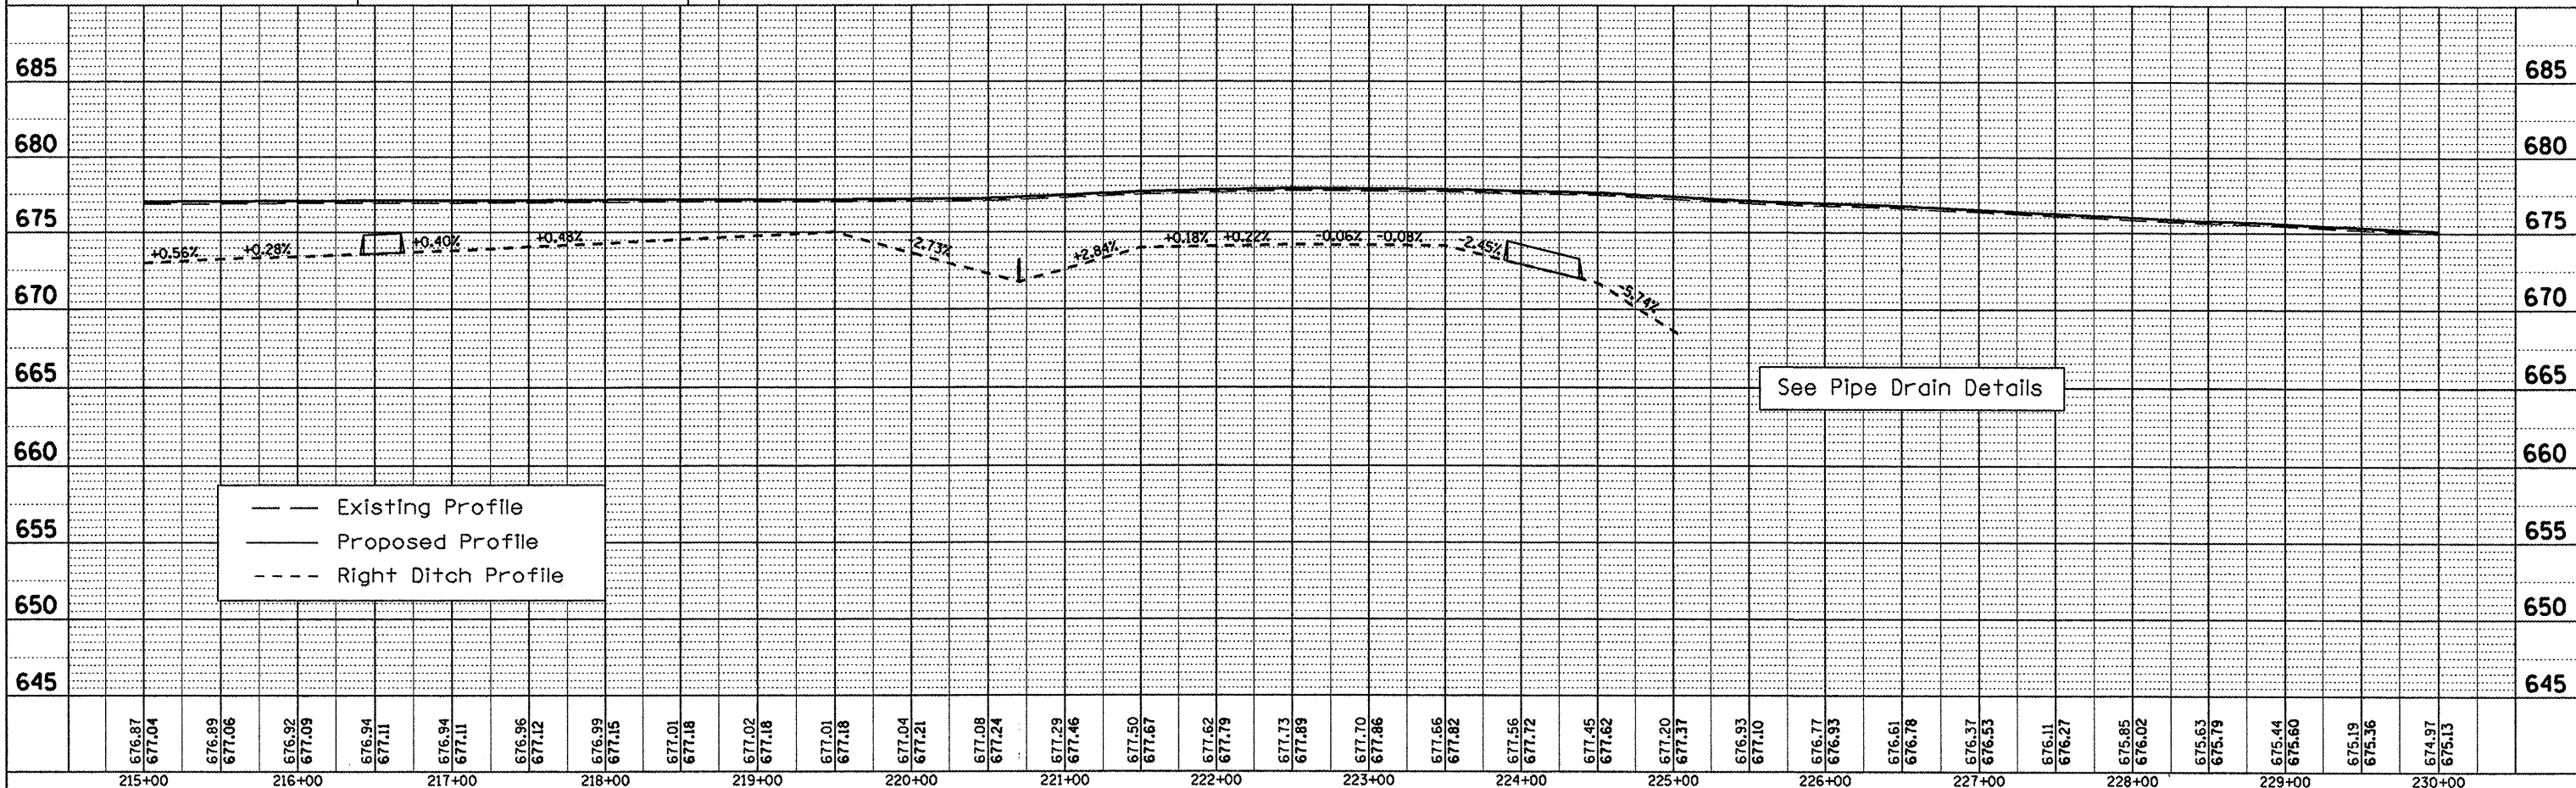


F.A.P. RYE.	SECTION	COUNTY	TOTAL SHEETS	SHEET NO.
22	135W-2; RS-5	FULTON	282	91
STA.		TO STA.		
FED. ROAD DIST. NO.	ILLINOIS	FED. AID PROJECT		

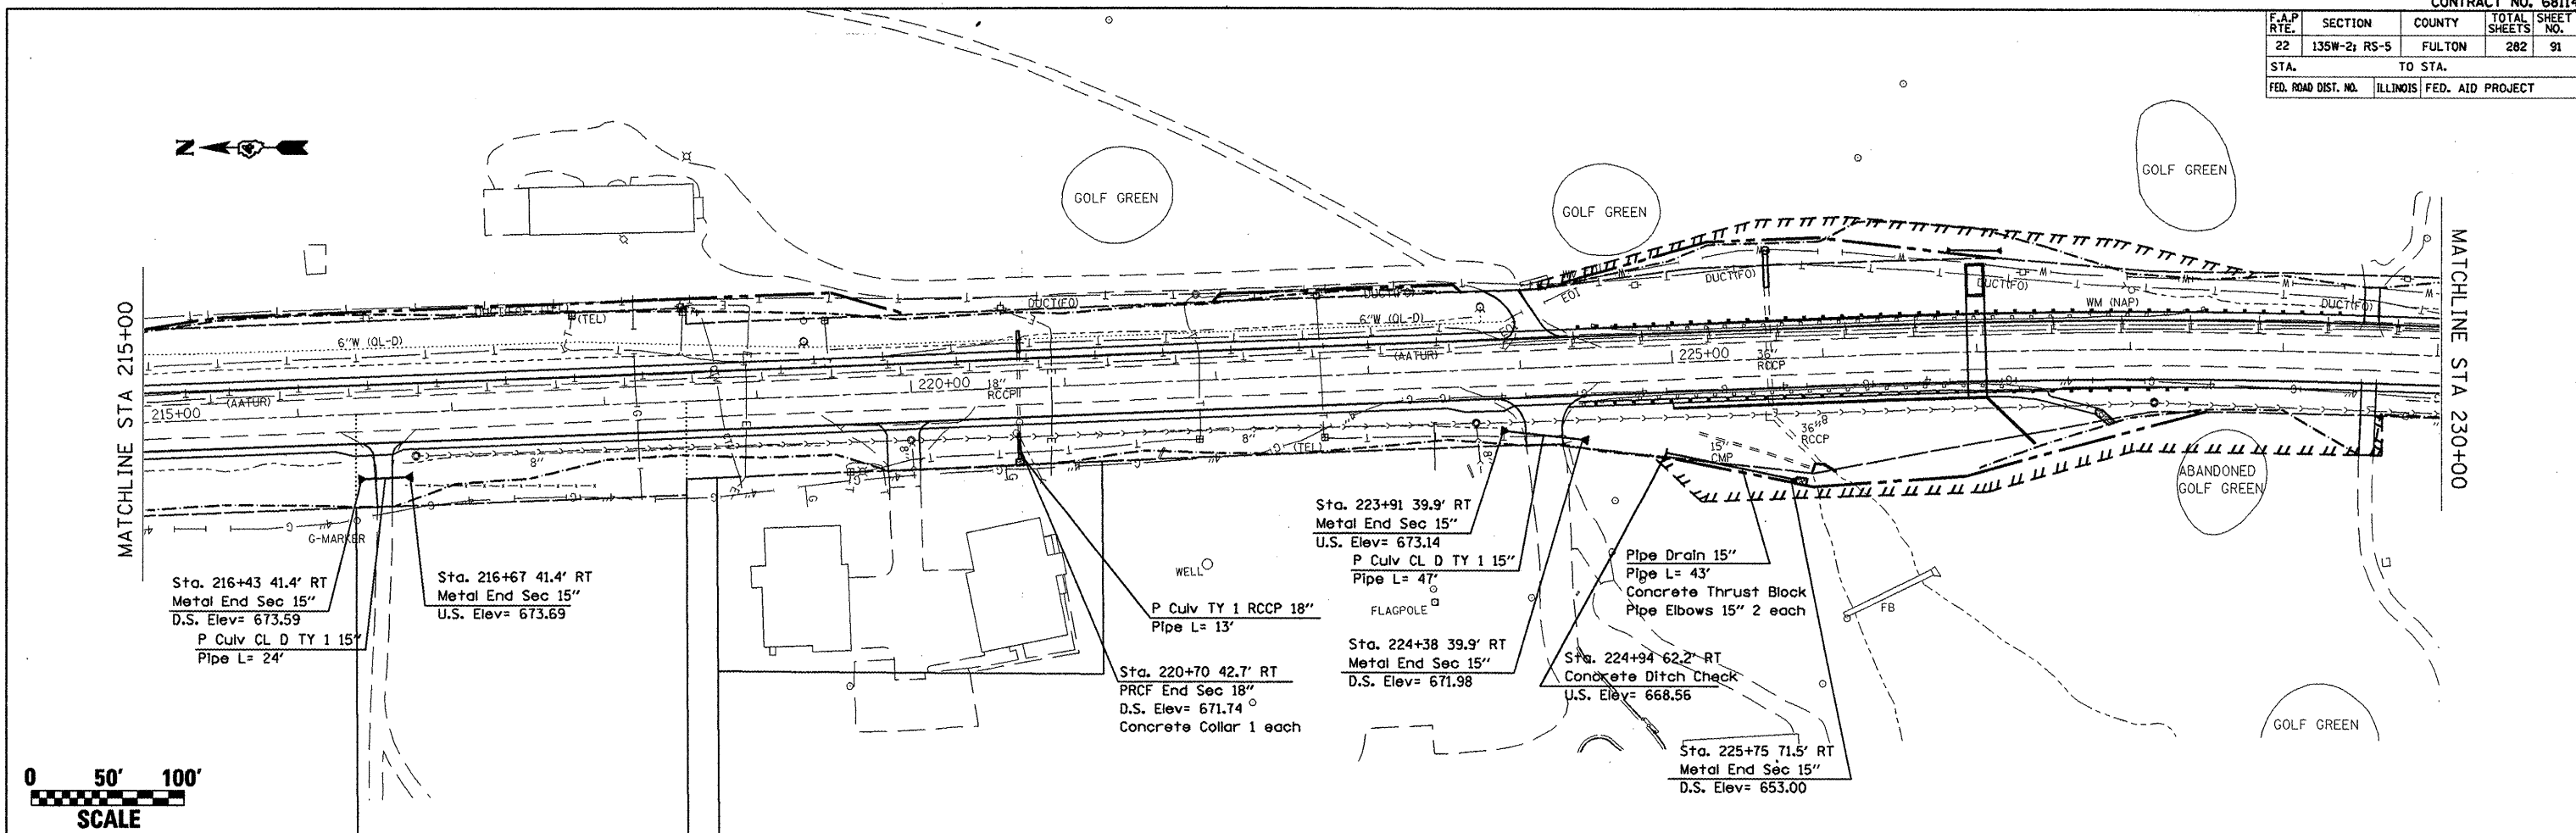

— Existing Profile
 - - - Proposed Profile
 . . . Right Ditch Profile

DATE	BY	REVISION

DATE	BY	REVISION

PLOT DATE = 6/19/2008
 FILE NAME = \\137bocwork\genera\2.dgn
 PLOT SCALE = 1/8" = 1'-0"
 REFERENCE = #REF#