




F.A.P. RTE.	SECTION	COUNTY	TOTAL SHEETS	SHEET NO.
22	135W-2; RS-5	FULTON	282	133
STA.		TO STA.		
FED. ROAD DIST. NO.		ILLINOIS FED. AID PROJECT		

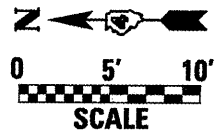

PLAN	DATE
SURVEYED	
PLOTTED	
NOTE BOOK NO.	
BY	

PROFILE	DATE
SURVEYED	
PLOTTED	
NOTE BOOK NO.	
BY	

PLOT DATE = 8/18/2008  
 FILE NAME = c:\proje\17\fonten\general2.dgn  
 SCALE = 1/8" = 1' IN.  
 USER NAME = rickhorne

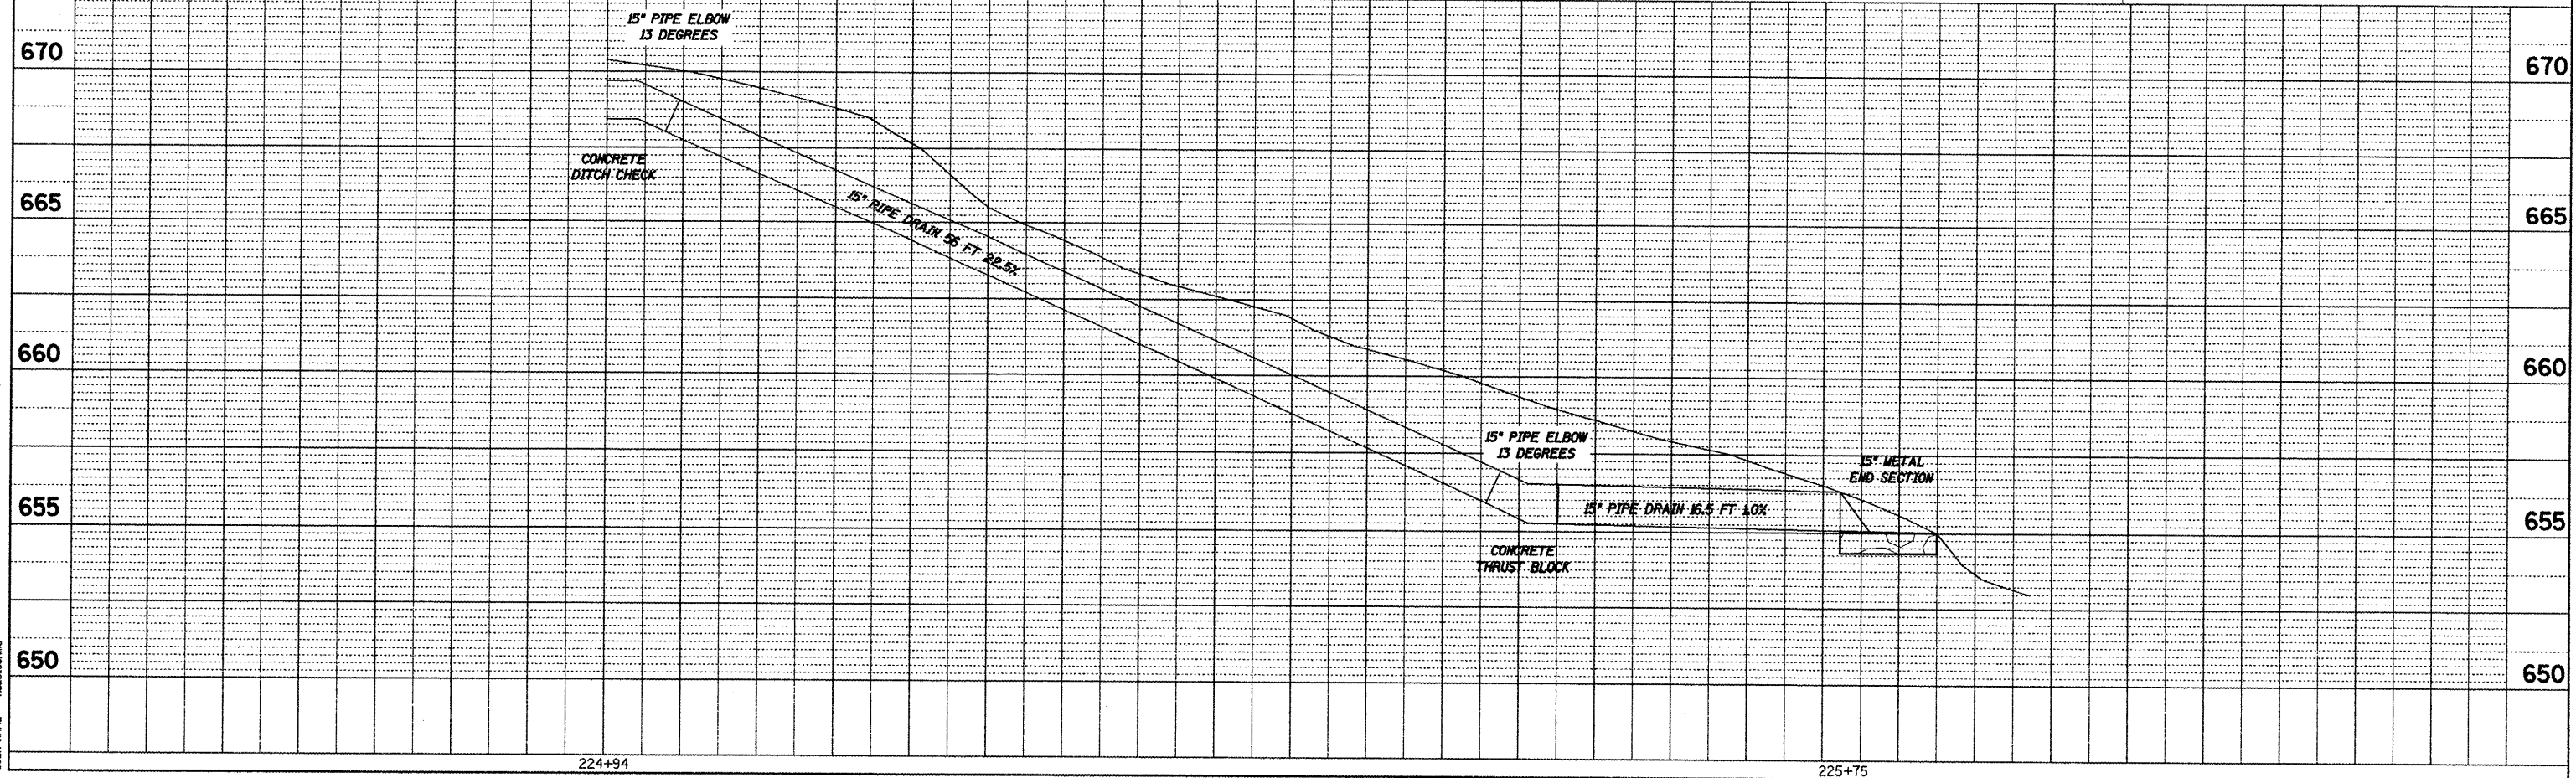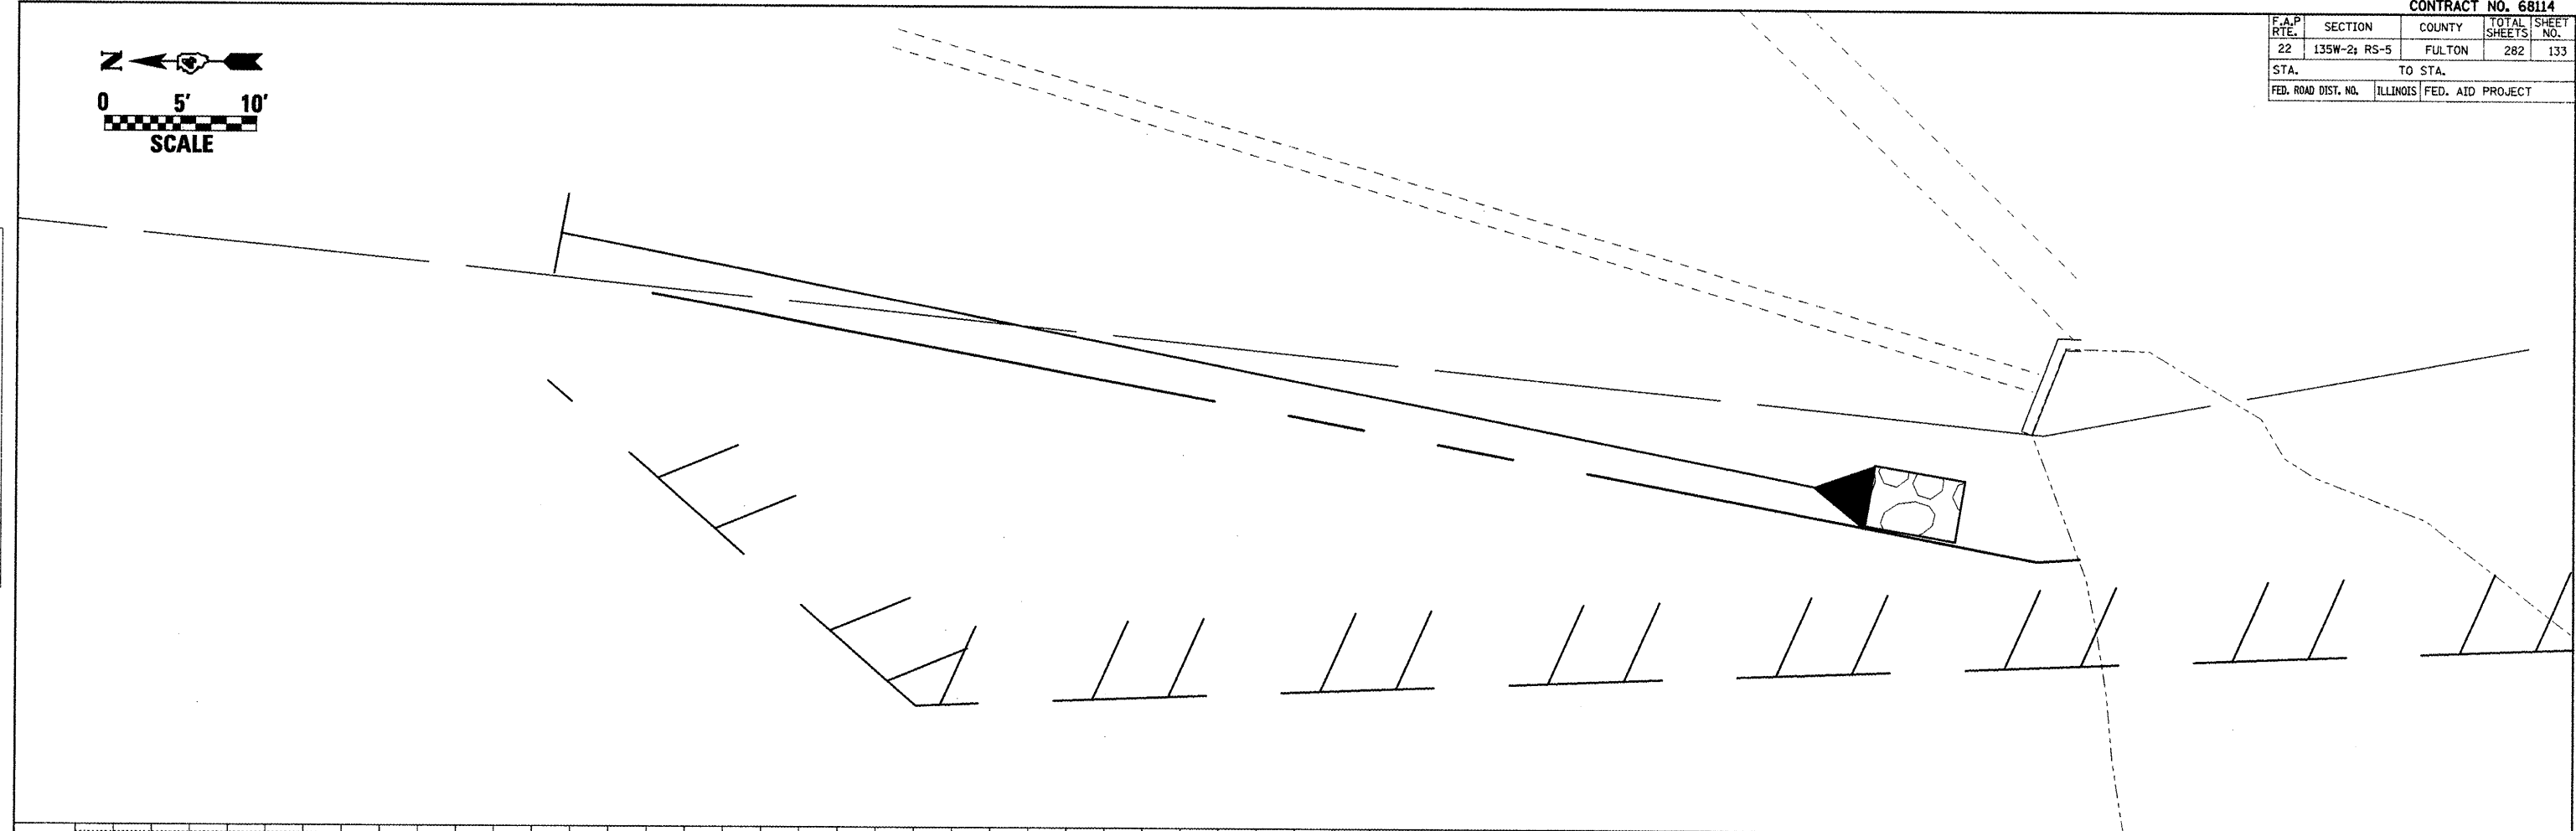

PIPE DRAIN DETAIL