



F.A.P. RTE.	SECTION	COUNTY	TOTAL SHEETS	SHEET NO.
22	135W-2 RS-5	FULTON	282	135
STA.		TO STA.		
FED. ROAD DIST. NO.		ILLINOIS FED. AID PROJECT		

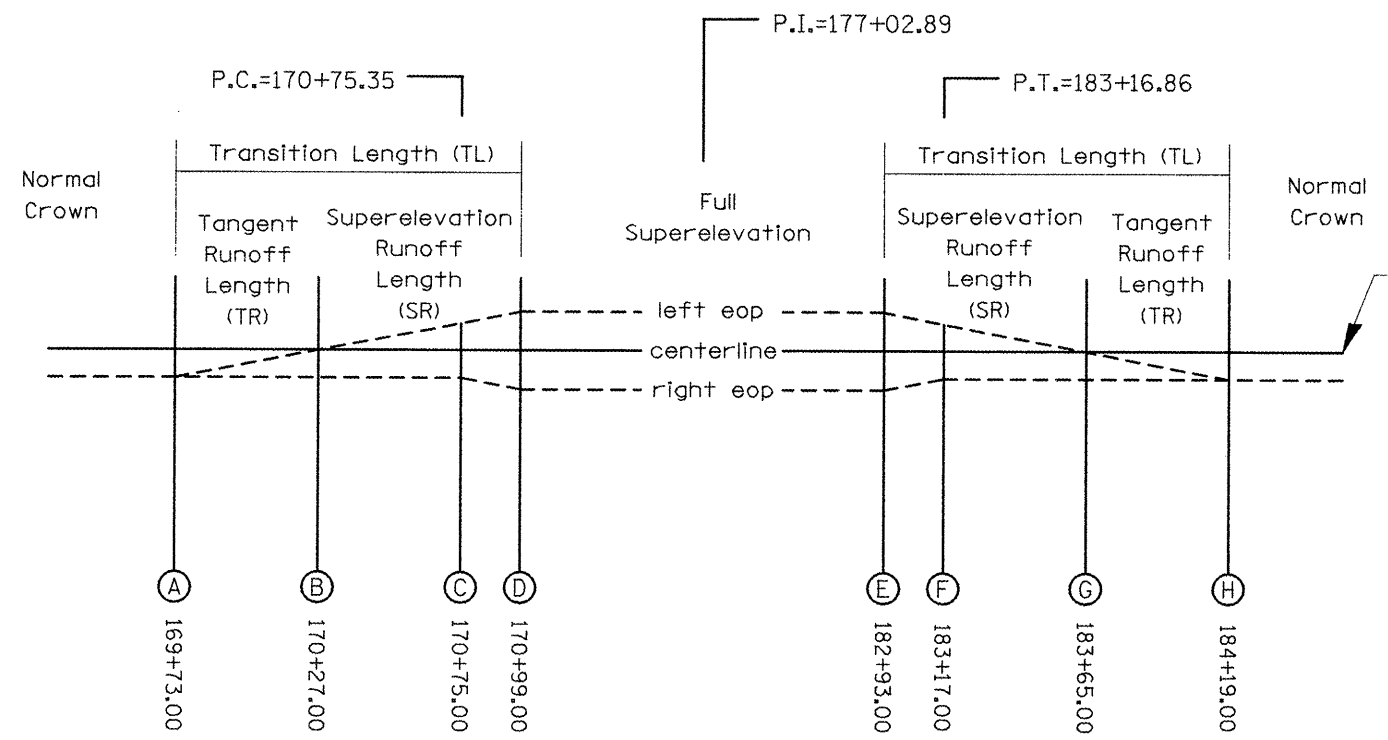

PROFILE

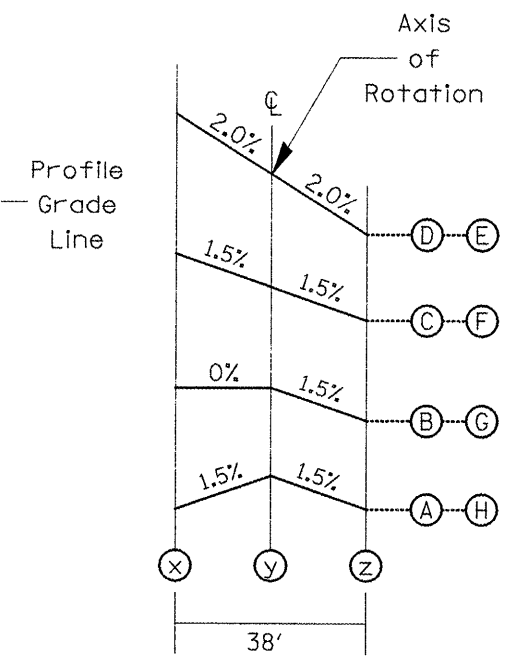

CROSS SECTION


S.E. = 2.0%
TL = 126 feet
SR = 72 feet
TR = 54 feet

SUPERELEVATION INFO


	x	y	z
A	700.03	700.31	700.03
B	700.08	700.08	699.80
C	700.18	699.89	699.61
D	700.18	699.80	699.42
E	688.43	688.05	687.67
F	688.07	687.78	687.50
G	687.22	687.22	686.94
H	686.31	686.59	686.31

ELEVATIONS

EXISTING CURVE #1
(curve data see page 36)

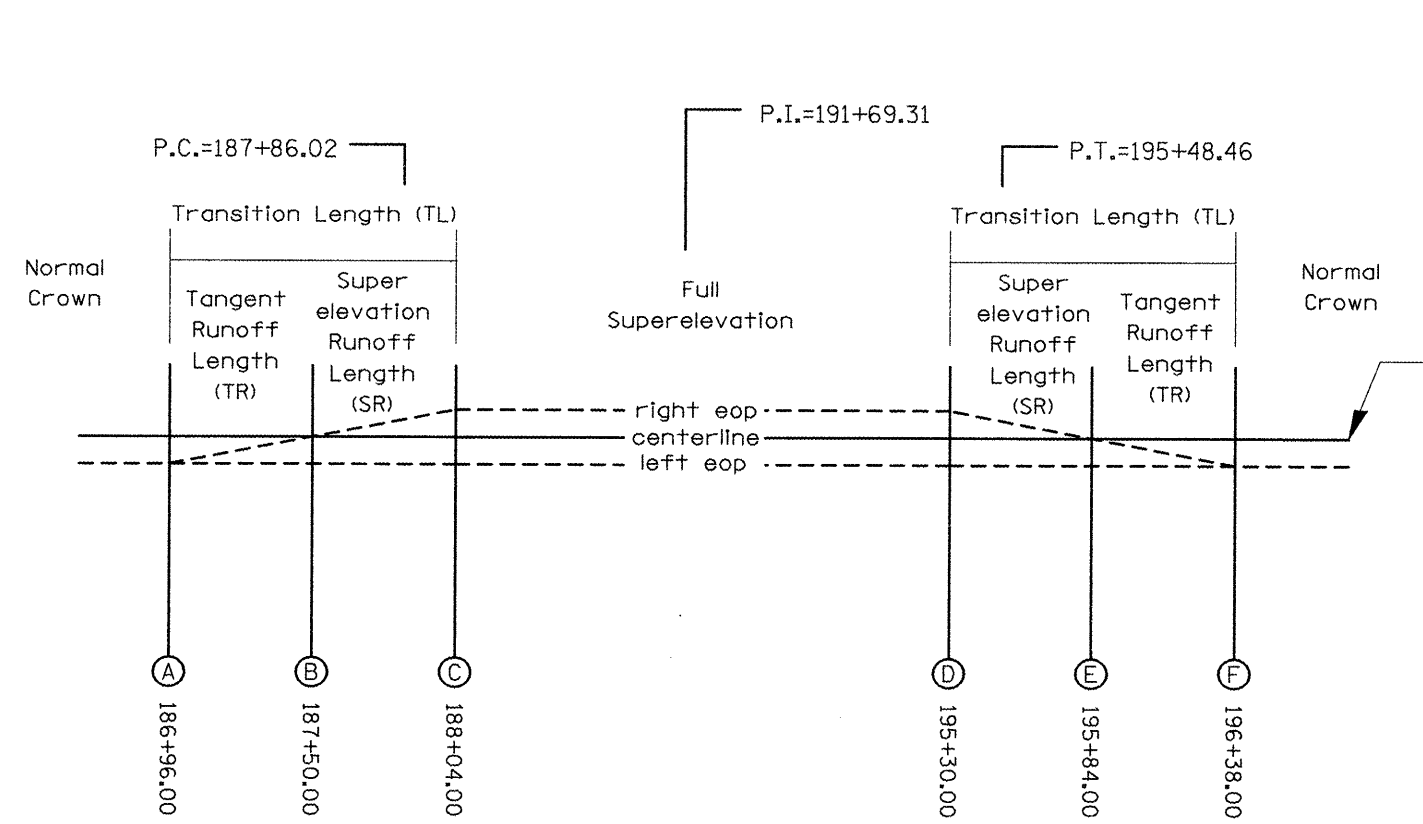

PROFILE

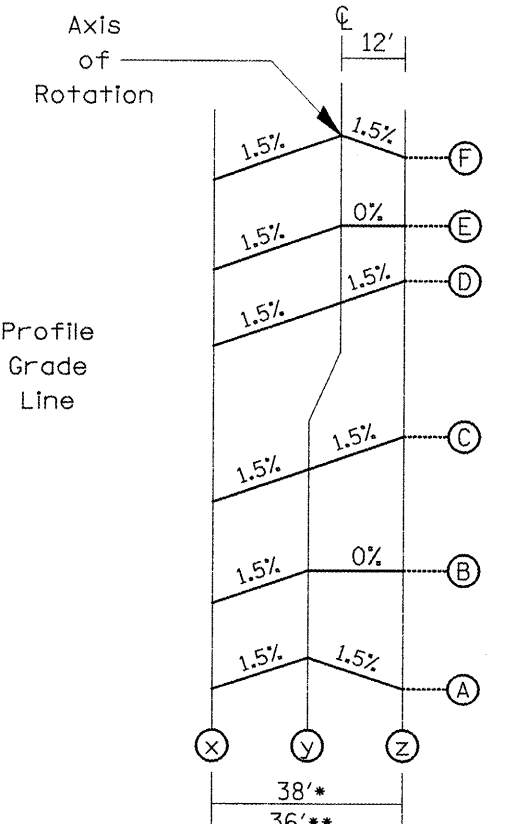

*sta. 186+96 to 188+44
**sta. 188+44 to 196+38

S.E. = 1.5%
TL = 108 feet
SR = 54 feet
TR = 54 feet

SUPERELEVATION INFO

	x	y	z
A	683.48	683.76	683.48
B	683.52	683.23	683.52
C	682.58	682.86	683.15
D	679.17	679.53	679.71
E	679.59	679.95	677.59
F	680.02	680.38	680.20

ELEVATIONS

EXISTING CURVE #2
(curve data see page 36)

PLOT DATE = 8/18/2008
FILE NAME = c:\pvc\pvc\17\Benton\general2.dgn
PLOT SCALE = 1/8"=1'-0"
USER NAME = rhdtsm

REVISIONS	
NAME	DATE

ILLINOIS DEPARTMENT OF TRANSPORTATION

Superelevation Details
Exist. Curves #1 and #2

SCALE: VERT. DATE
HORIZ. DRAWN BY
CHECKED BY