



| | | | | |
|---------------------|--------------|---------------------------|--------------|-----------|
| F.A.P. RTE. | SECTION | COUNTY | TOTAL SHEETS | SHEET NO. |
| 22 | 135W-2: RS-5 | FULTON | 282 | 141 |
| STA. | | TO STA. | | |
| FED. ROAD DIST. NO. | | ILLINOIS FED. AID PROJECT | | |

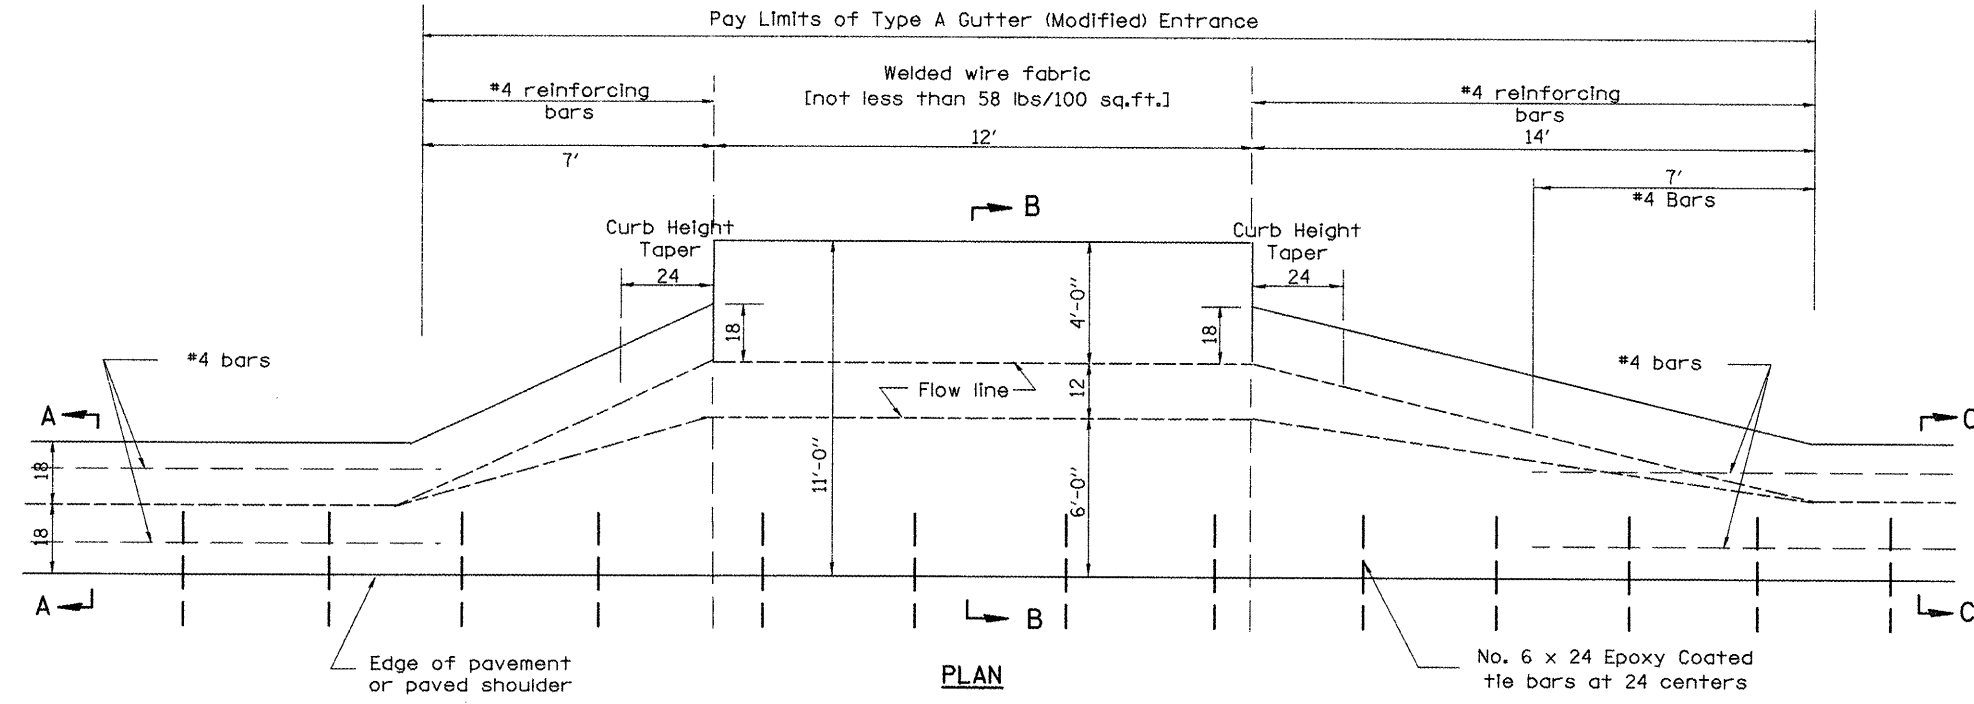

PLAN
PRIVATE ENTRANCE LT 231+88.28

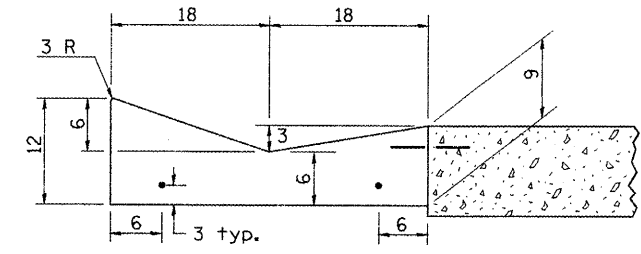


SECTION A-A & C-C

SECTION B-B

- GENERAL NOTES
- Slope may be increased from 4% (min.) to 6% (max.) in order to match the existing.
 - The cross-slope is to be constructed as given in the plans from back turnout to where driveway matches existing.

All dimensions are in inches unless otherwise noted.

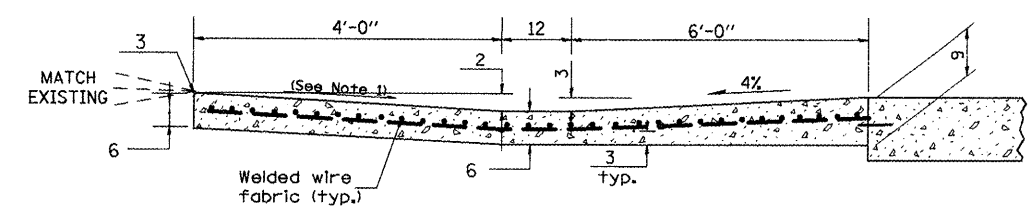

SECTION B-B

| REVISIONS | |
|-----------|------|
| NAME | DATE |
| | |
| | |
| | |
| | |
| | |
| | |
| | |
| | |
| | |
| | |

ILLINOIS DEPARTMENT OF TRANSPORTATION

Entrance Details
LT Sta 231+88.28
(not to scale)

SCALE: VERT. _____
HORIZ. _____

DATE _____

DRAWN BY _____
CHECKED BY _____

PLOT DATE = 8/19/2008
FILE NAME = c:\projects\17\Boanton\general.dgn
PLOT SCALE = 1/8"=1'-0"
USER NAME = huda@sema