

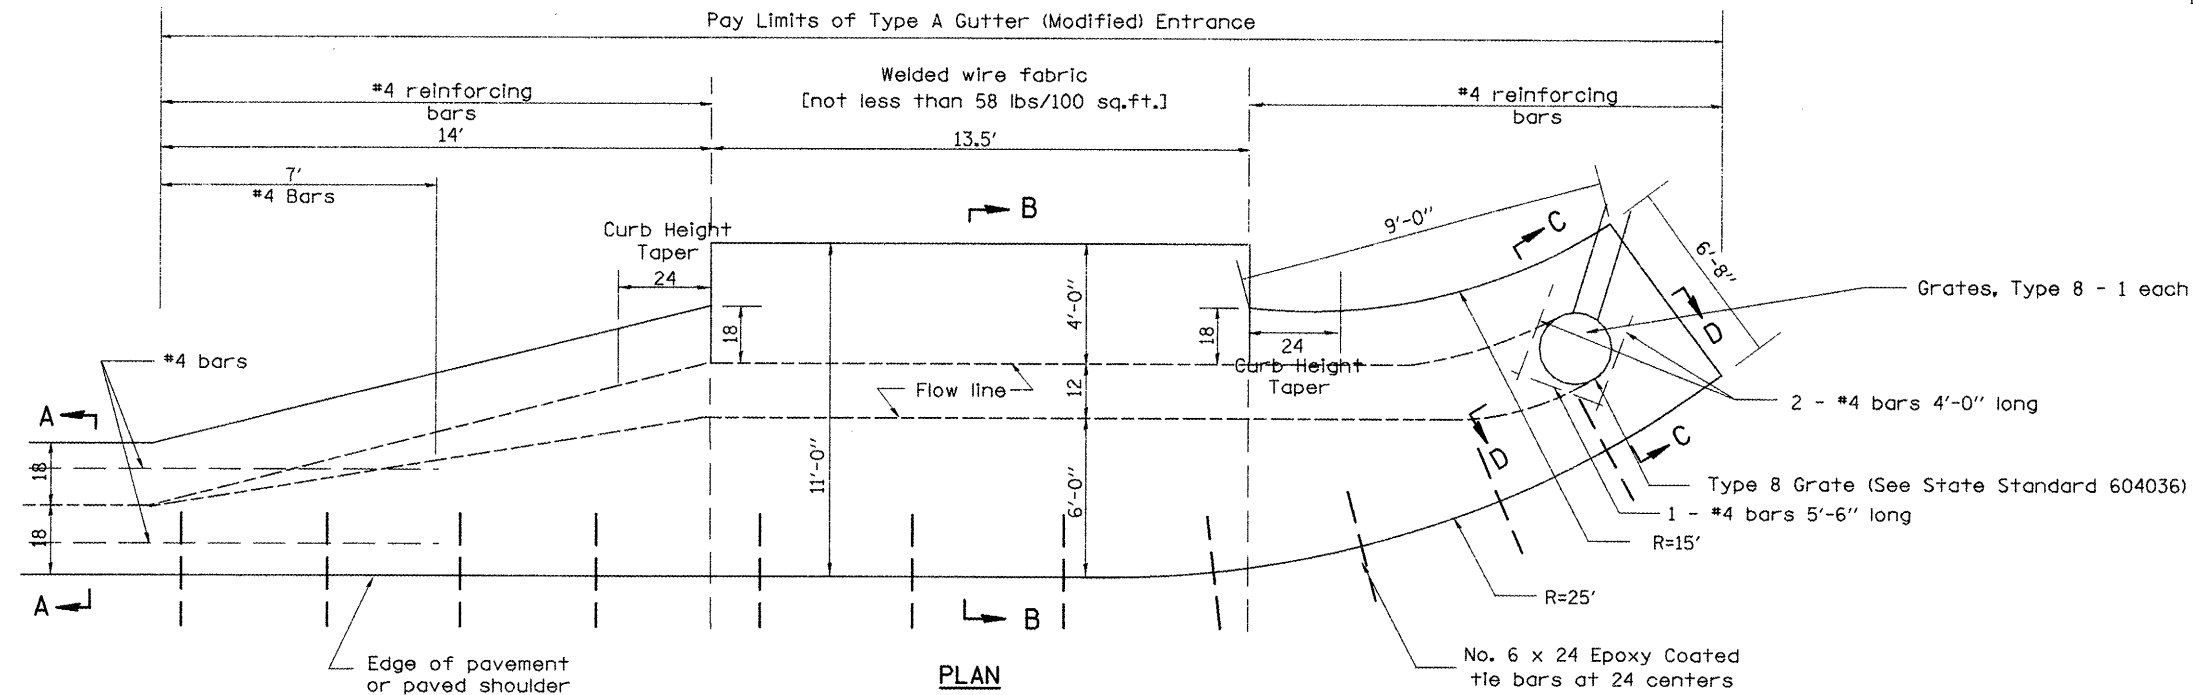
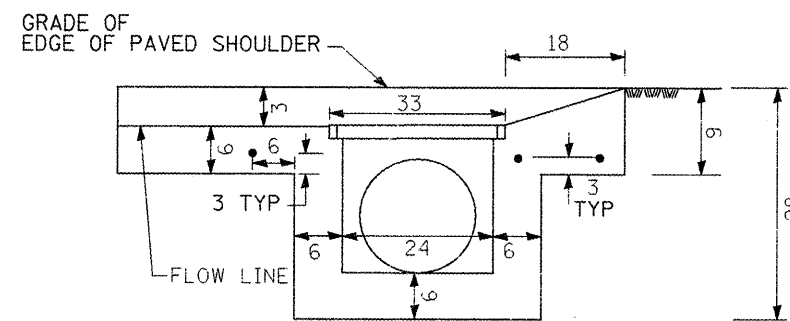
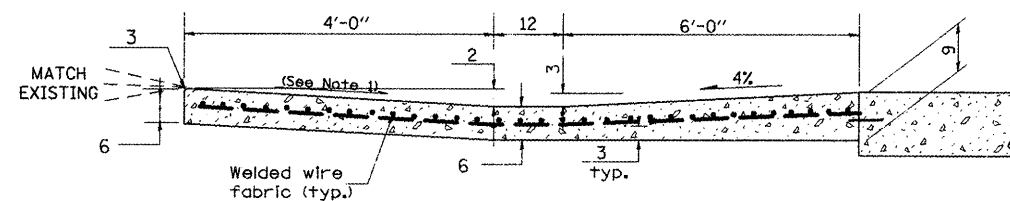


| F.A.P. RTE. | SECTION | COUNTY | TOTAL SHEETS | SHEET NO. |
|---------------------|--------------|------------------|--------------|-----------|
| 22 | 135W-2+ RS-5 | FULTON | 282 | 142 |
| STA. | | TO STA. | | |
| FED. ROAD DIST. NO. | ILLINOIS | FED. AID PROJECT | | |

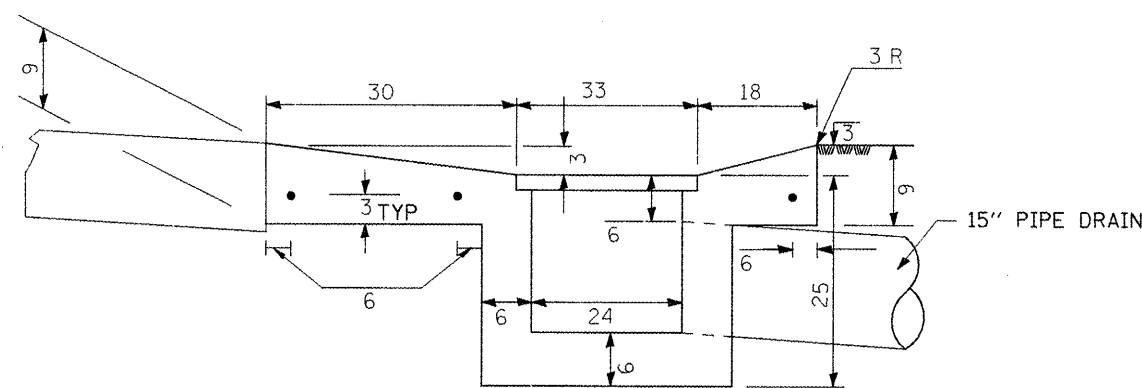

PLAN
PRIVATE ENTRANCE RT 232+26.88

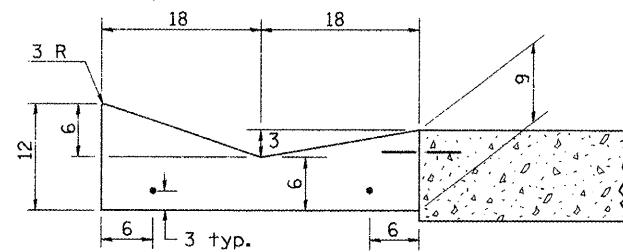

GENERAL NOTES

- The cross-slope is to be constructed as given in the plans from back turnout to where driveway matches existing.

All dimensions are in inches unless otherwise noted.

| REVISIONS | |
|-----------|------|
| NAME | DATE |
| | |
| | |
| | |
| | |
| | |
| | |
| | |
| | |
| | |

ILLINOIS DEPARTMENT OF TRANSPORTATION

Entrance Details
RT Sta 232 + 26.88
(not to scale)

SCALE: VERT.
HORIZ.
DATE

DRAWN BY
CHECKED BY

PLOT DATE = 9/19/2003
 PLOT SCALE = 1/8" = 1'-0"
 USER NAME = hudebomse