

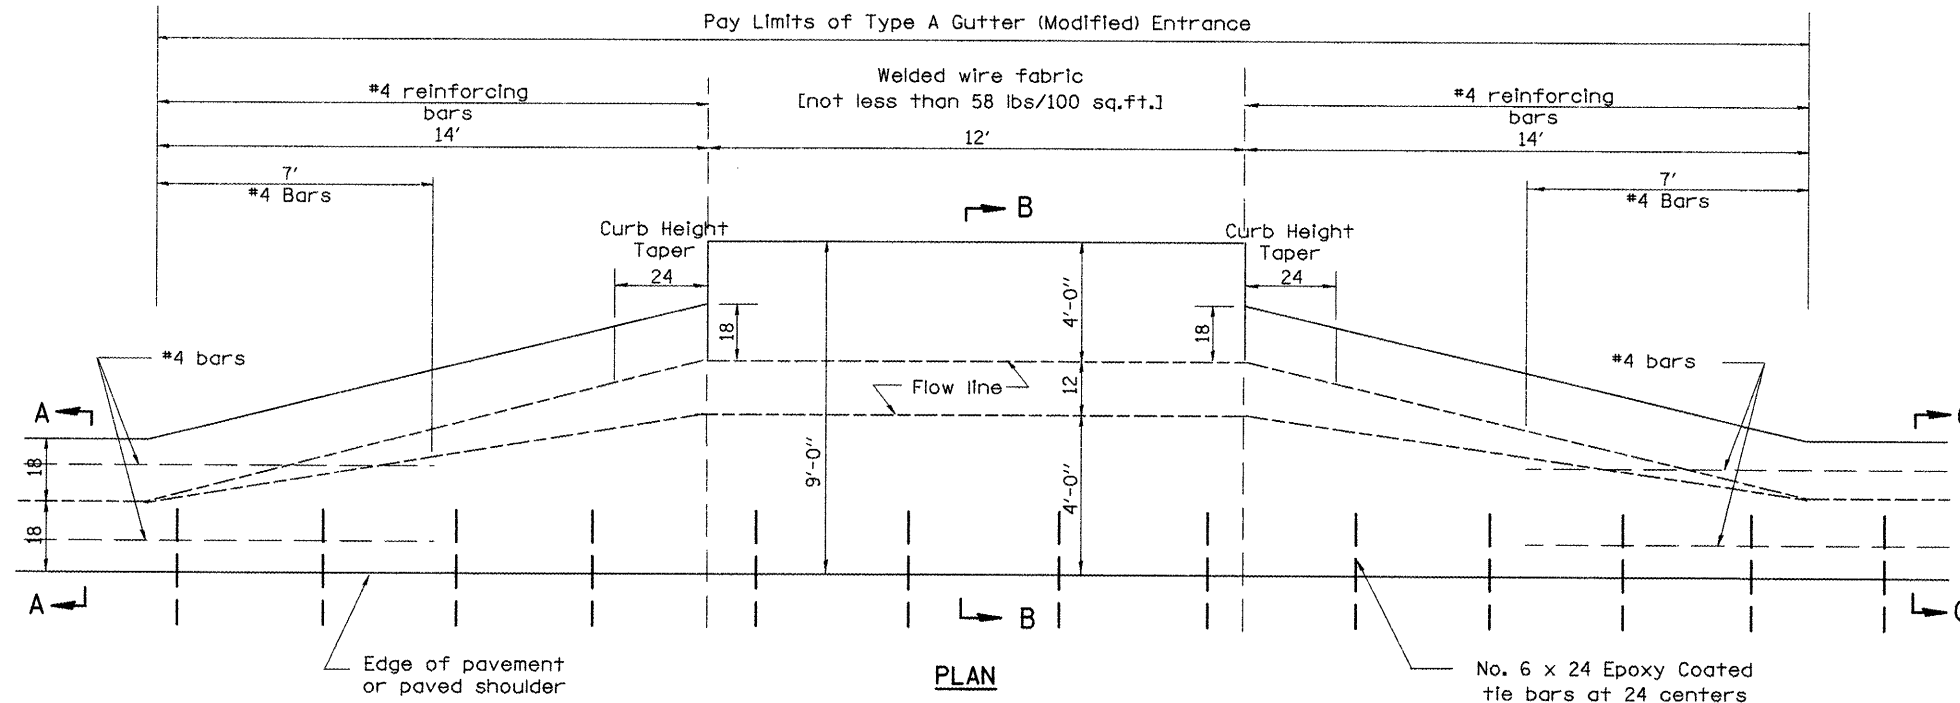


F.A.P. RTE.	SECTION	COUNTY	TOTAL SHEETS	SHEET NO.
22	135W-21 RS-5	FULTON	282	143
STA.	TO STA.			
FED. ROAD DIST. NO.	ILLINOIS	FED. AID PROJECT		

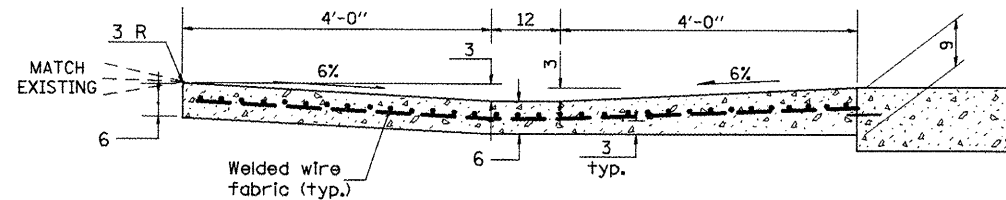

PLAN
PRIVATE ENTRANCE LT 234+58.12

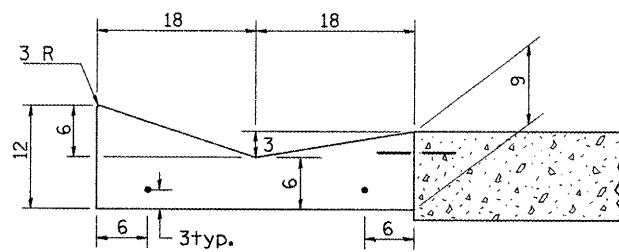

GENERAL NOTES

- 1.) The cross-slope is to be constructed as given in the plans from back turnout to where driveway matches existing.

All dimensions are in inches unless otherwise noted.

REVISIONS	
NAME	DATE

ILLINOIS DEPARTMENT OF TRANSPORTATION

Entrance Details
LT Sta 234+58.12
(not to scale)

SCALE: VERT. DATE
HORIZ.

DRAWN BY
CHECKED BY