


CONTRACT NO. 68114			
F.A.P. RTE.	SECTION	COUNTY	TOTAL SHEET NO.
22	135W-2RS-5	FULTON	282
STA. 176+00.00		TO STA. 177+28.91	
FED. ROAD DIST. NO. ILLINOIS FED. AID PROJECT			


160 150 140 130 120 110 100 90 80 70 60 50 40 30 20 10 0 10 20 30 40 50 60 70 80 90 100 110 120 130 140 150 160

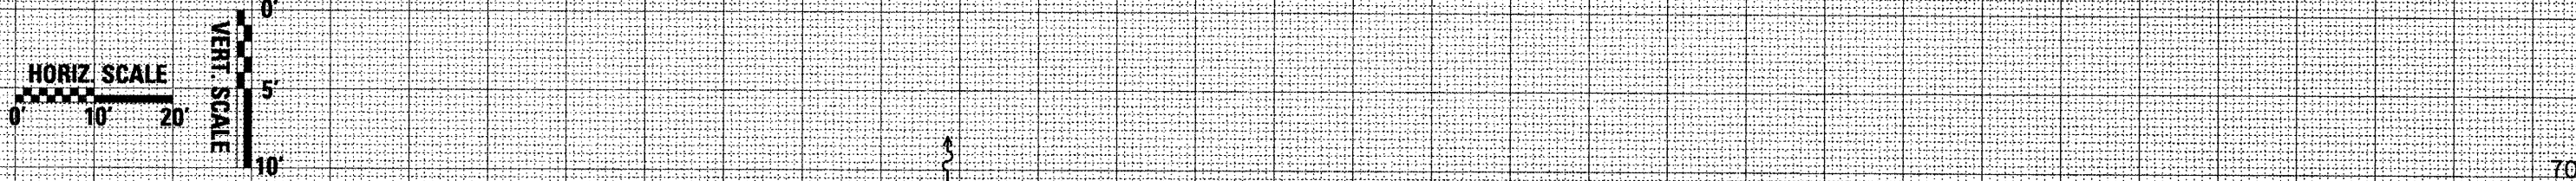

DATE	BY

DATE	BY

PLOT DATE = 8/18/2008  
 FILE NAME = c:\pwworking\176station\acshh\plot\78.mpl  
 PLOT SCALE = 21.765' / 1" IN.  
 USER NAME = huddleston

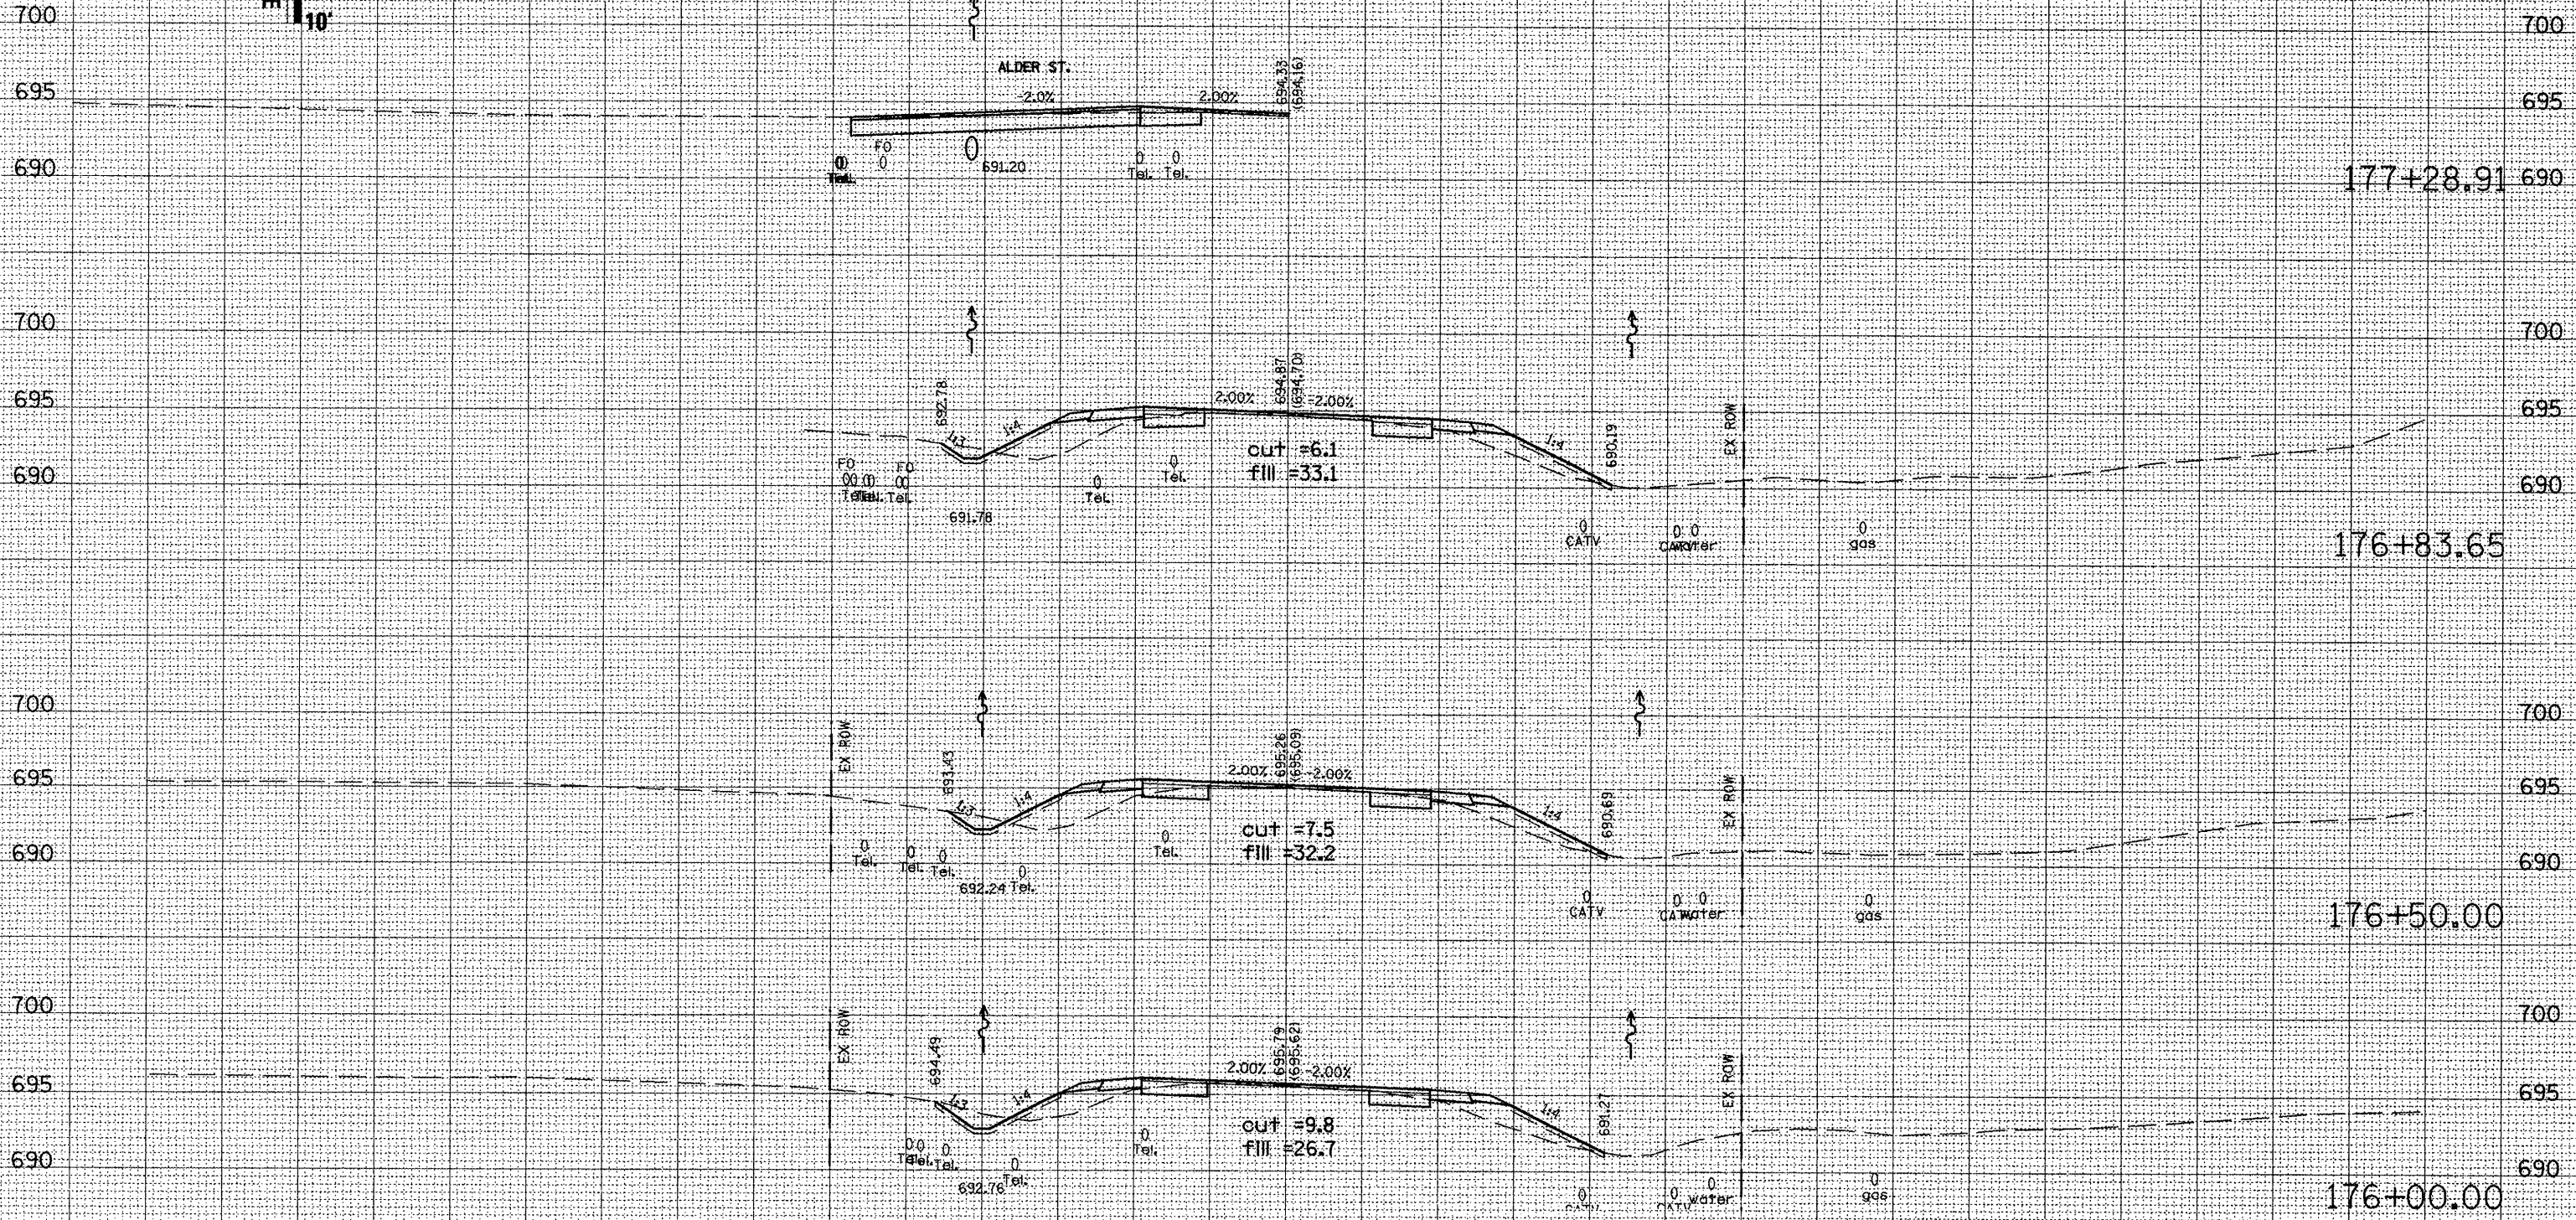

160 150 140 130 120 110 100 90 80 70 60 50 40 30 20 10 0 10 20 30 40 50 60 70 80 90 100 110 120 130 140 150 160

IL 78 - MAINLINE