


CONTRACT NO. 68114			
F.A.P. RTE.	SECTION	COUNTY	TOTAL SHEET NO.
22	135W-24RS-5	FULTON	282
STA. 181+14.39		TO STA. 182+62.49	
FED. ROAD DIST. NO.	ILLINOIS	FED. AID PROJECT	

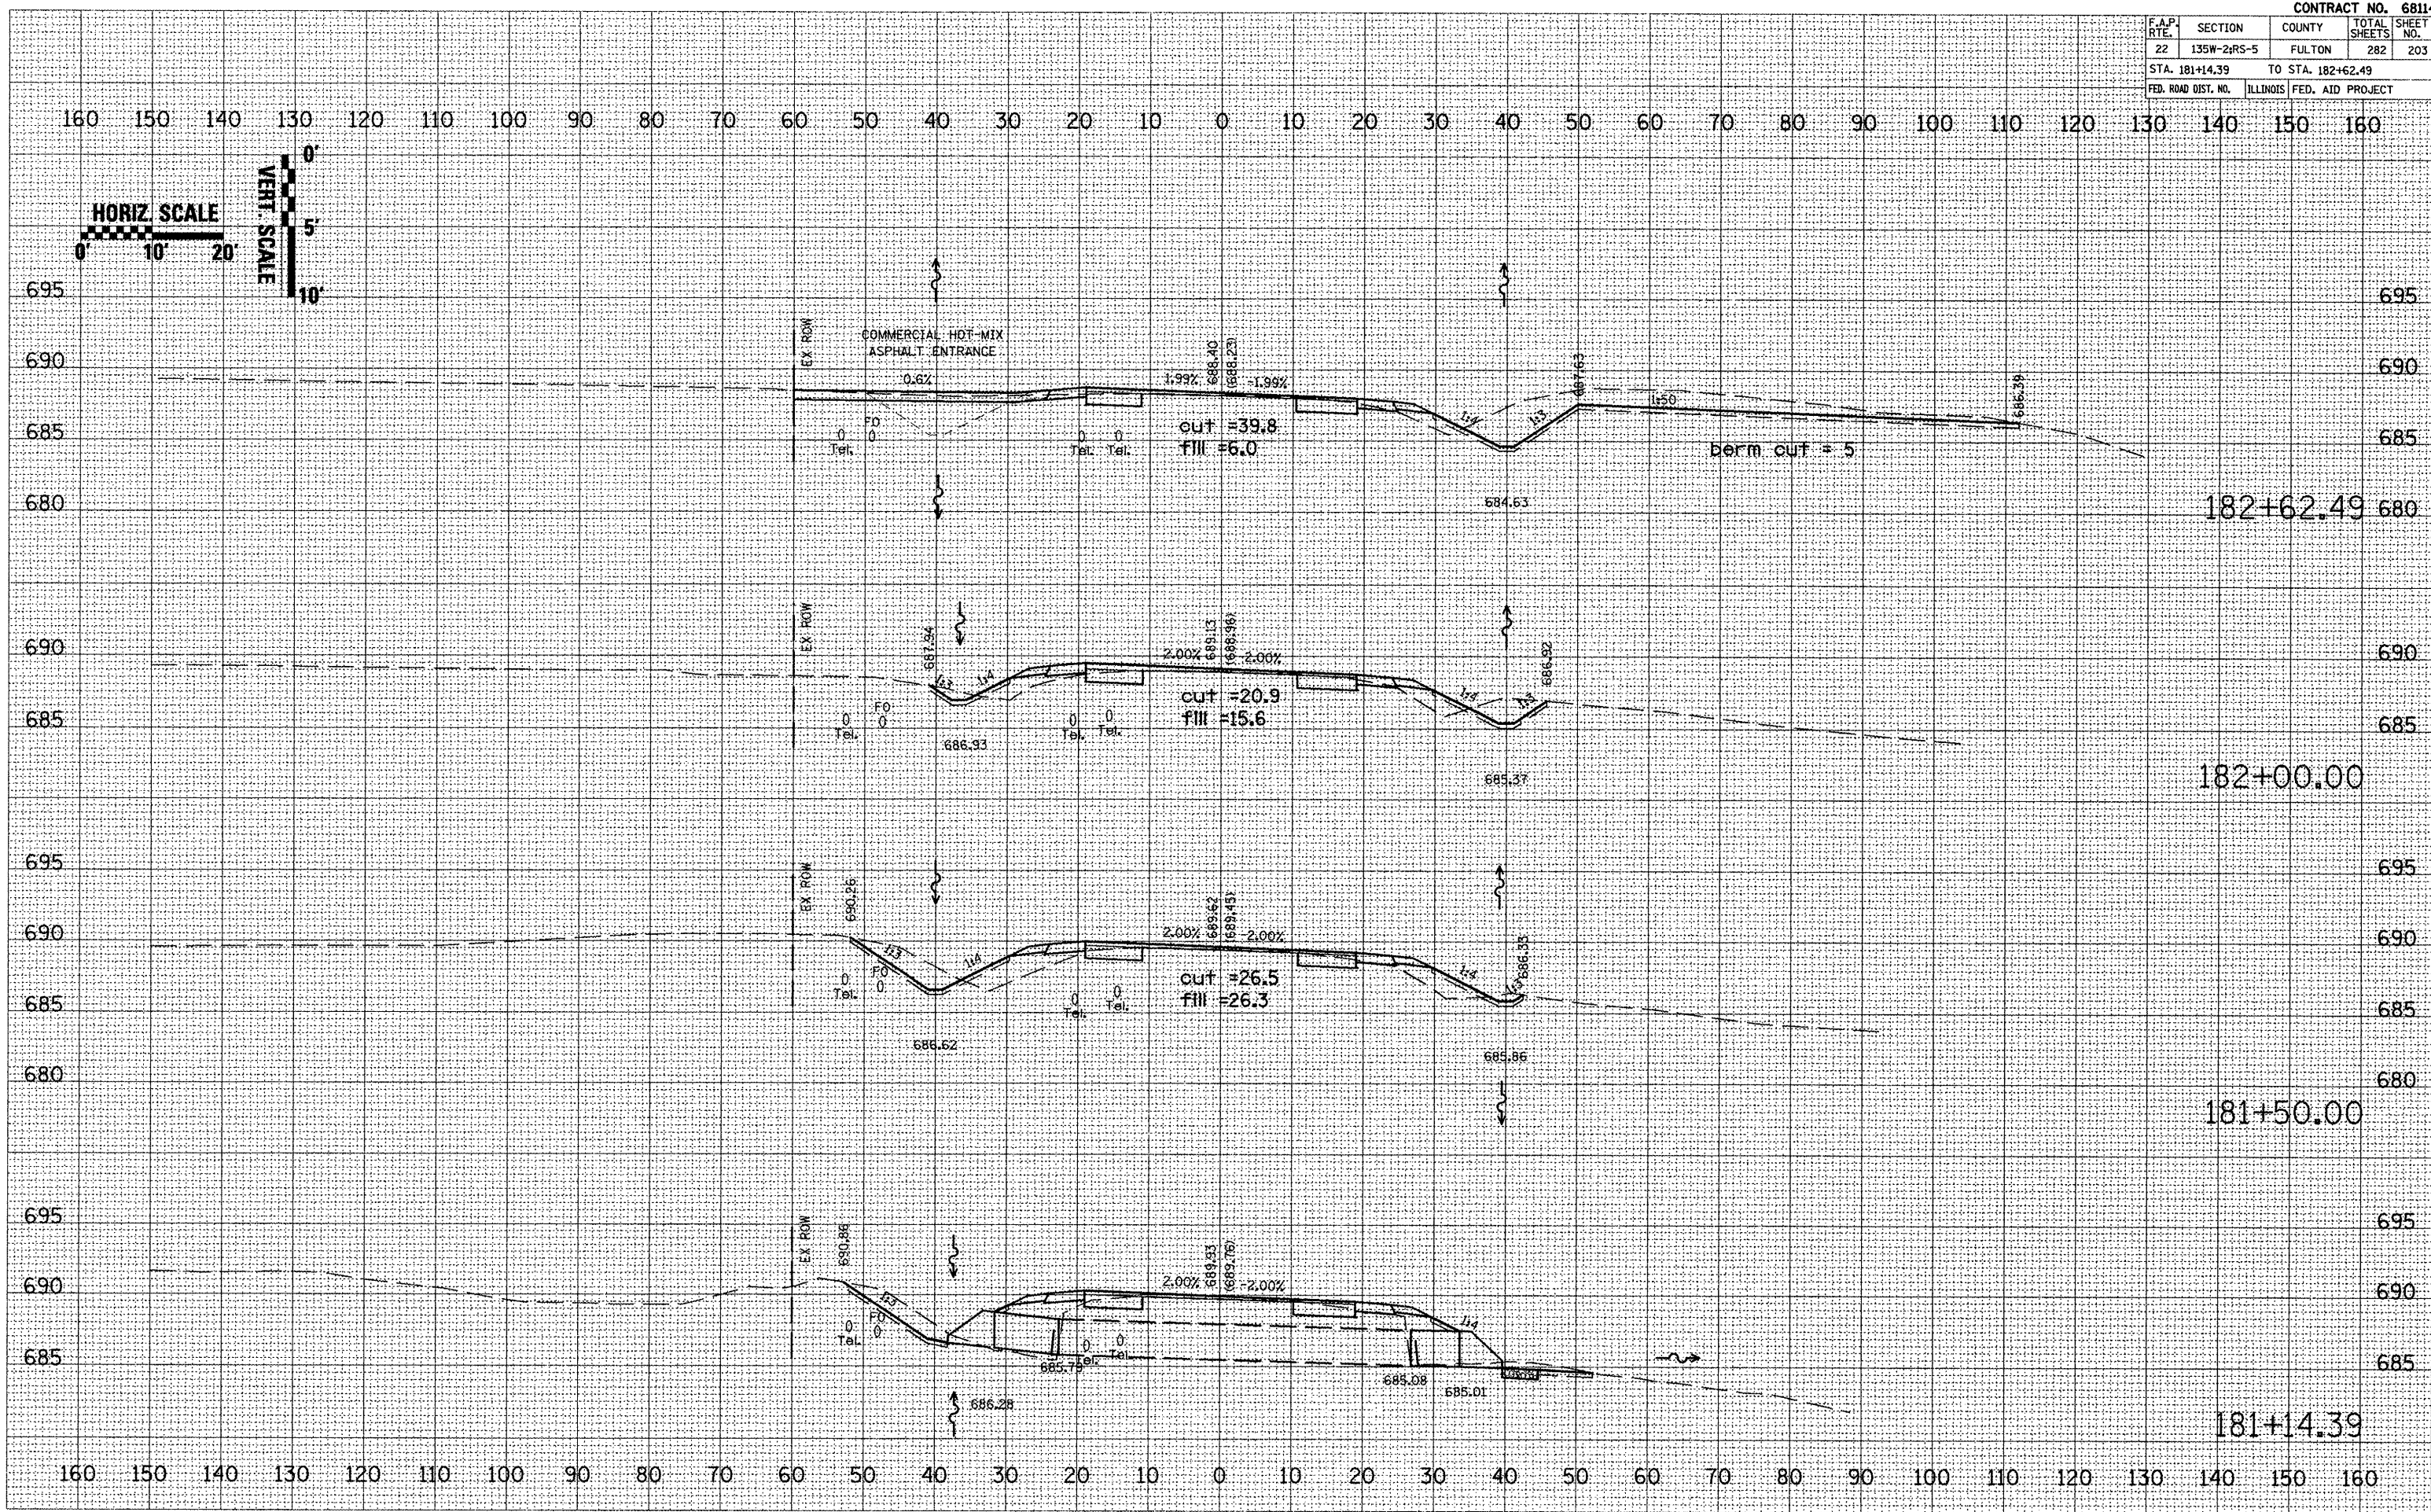

DATE	BY
DATE	BY
DATE	BY
DATE	BY
DATE	BY

DATE	BY
DATE	BY
DATE	BY
DATE	BY
DATE	BY

PLOT DATE = 8/18/2008  
 FILE NAME = c:\p\projects\178\mainline\mainline.dwg  
 PLOT SCALE = 21.765 / IN.  
 USER NAME = hudebs@msm