


CONTRACT NO. 68114			
F.A.P. RTE.	SECTION	COUNTY	TOTAL SHEET NO.
22	135W-24RS-5	FULTON	282
STA. 187+92.58		TO STA. 189+00.00	
ILLINOIS FED. AID PROJECT			


160 150 140 130 120 110 100 90 80 70 60 50 40 30 20 10 0 10 20 30 40 50 60 70 80 90 100 110 120 130 140 150 160

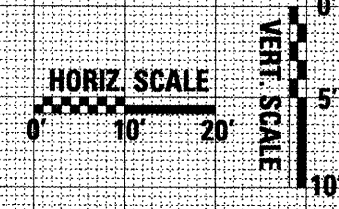

DATE	BY
DATE	BY
DATE	BY

DATE	BY
DATE	BY
DATE	BY

PLOT DATE = 8/19/2008
FILE NAME = c:\pvc\proj\176\amton\sectah\68114\68114.dwg
PLOT SCALE = 21.755 / IN
USER NAME = hudehorne

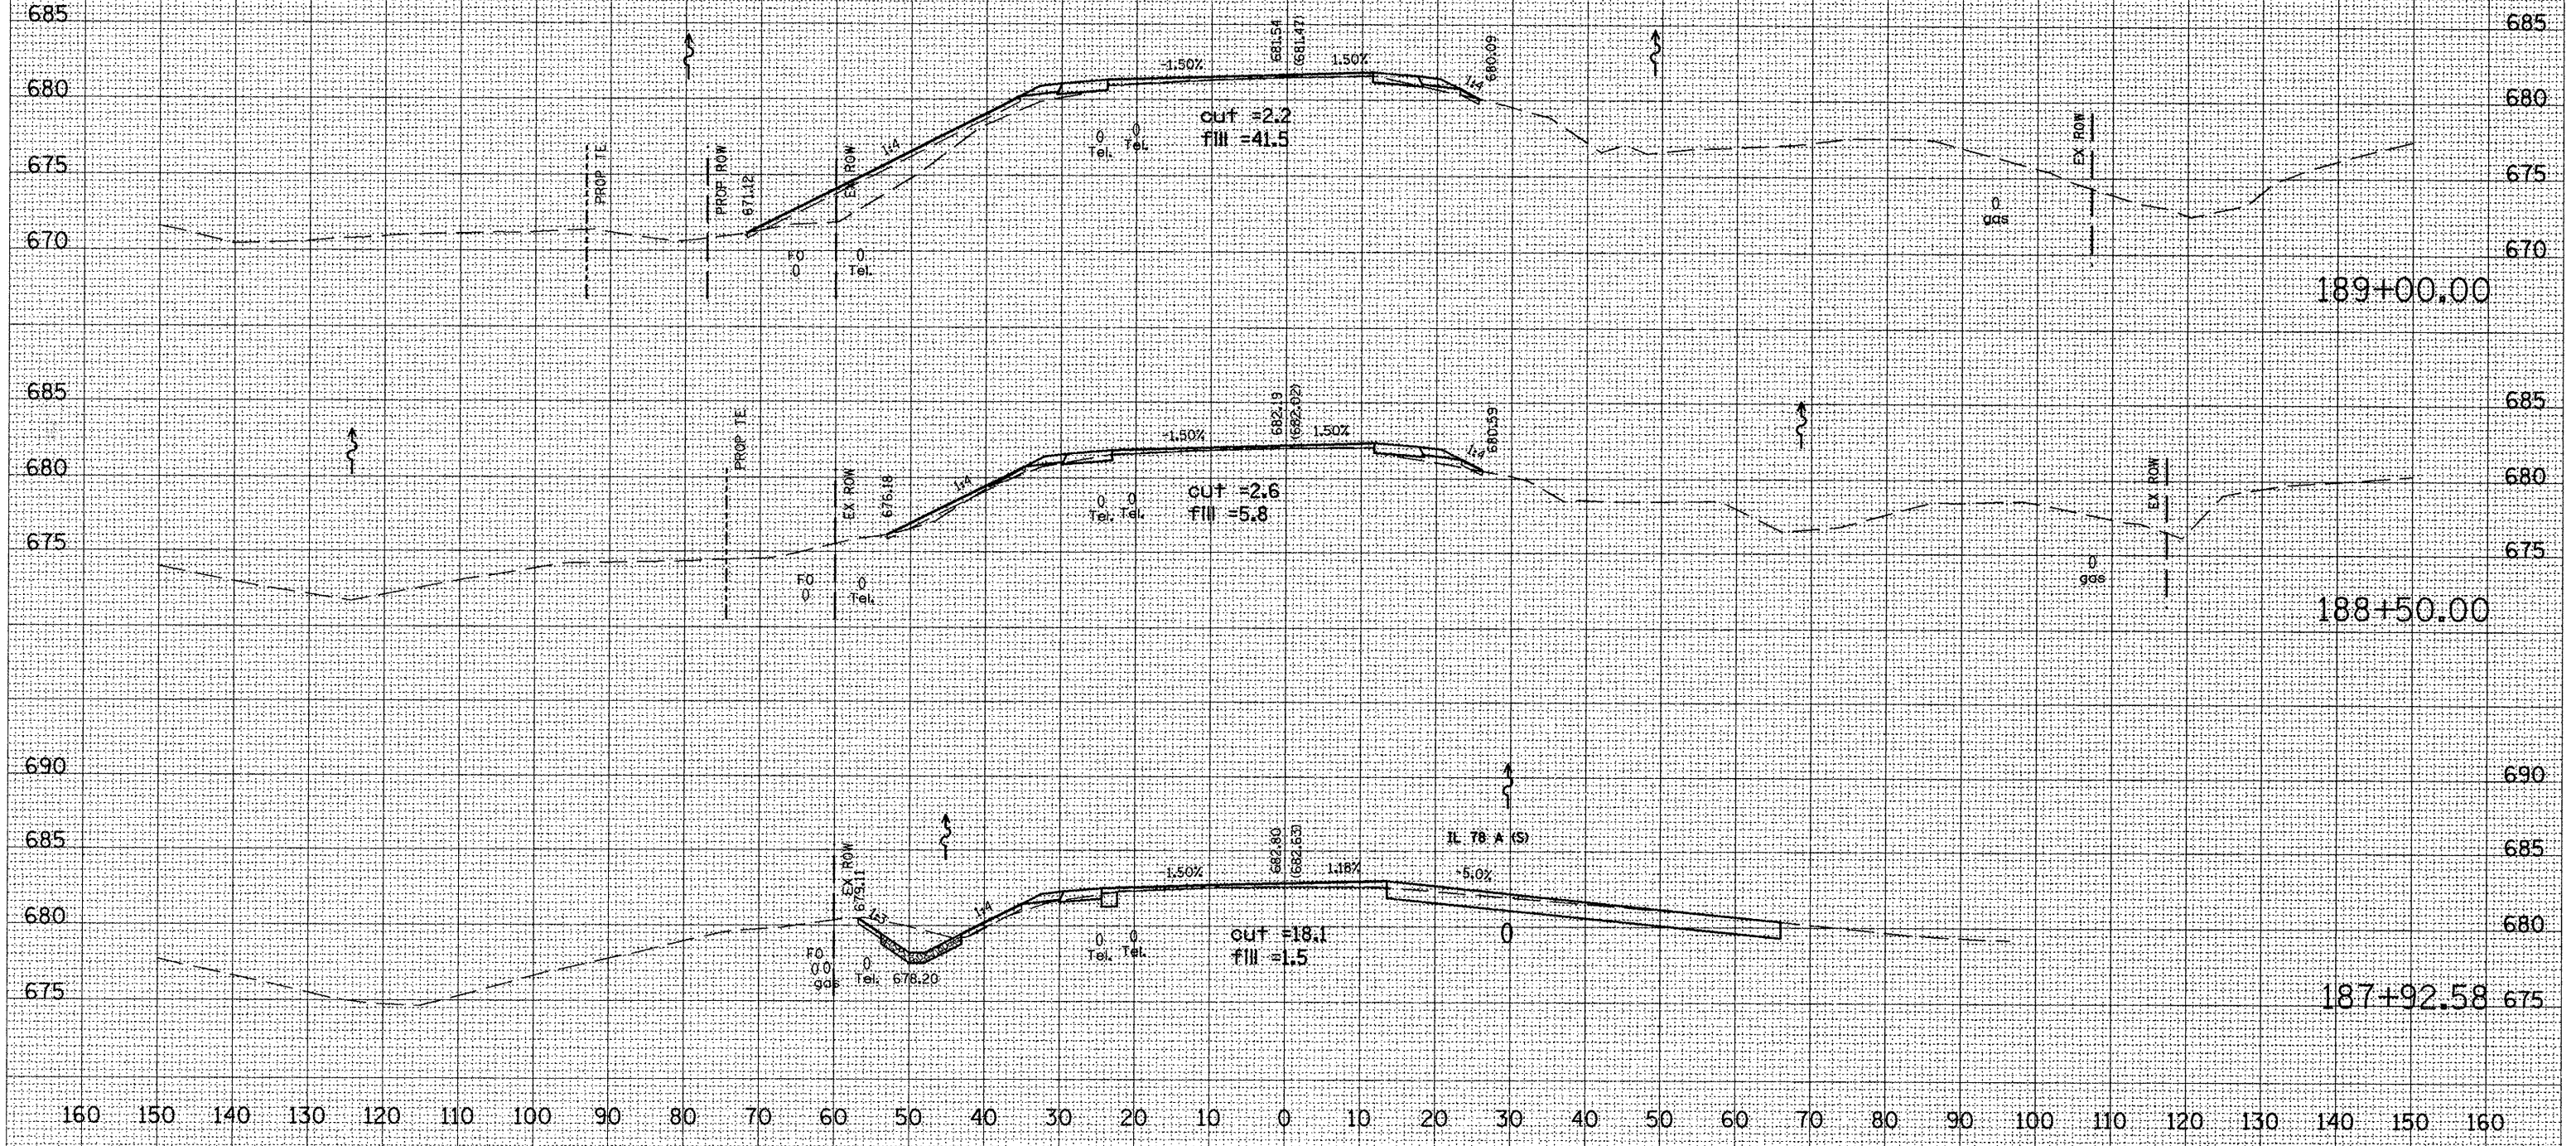

IL 78 - MAINLINE