


CONTRACT NO. 68114				
F.A.P. RTE.	SECTION	COUNTY	TOTAL SHEETS	SHEET NO.
22	135W-2RS-5	FULTON	282	216
STA. 199+00.00		TO STA. 200+36.89		
FED. ROAD DIST. NO. ILLINOIS FED. AID PROJECT				


160 150 140 130 120 110 100 90 80 70 60 50 40 30 20 10 0 10 20 30 40 50 60 70 80 90 100 110 120 130 140 150 160

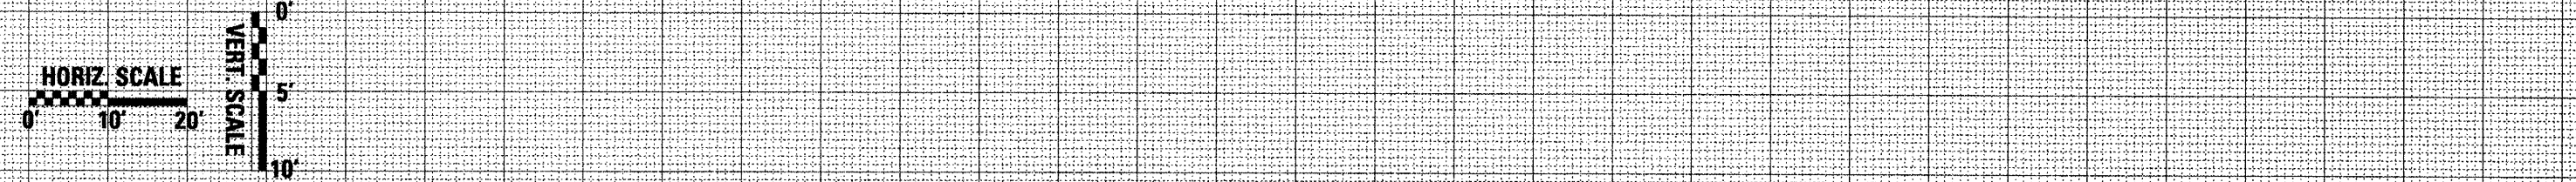

DATE	BY

DATE	BY

PLOT DATE = 8/19/2008
 FILE NAME = c:\projects\17\Benton\Asphalt\17-017\17-017.plt
 PLOT SCALE = 1/4" = 100'-0"
 USER NAME = jhudson

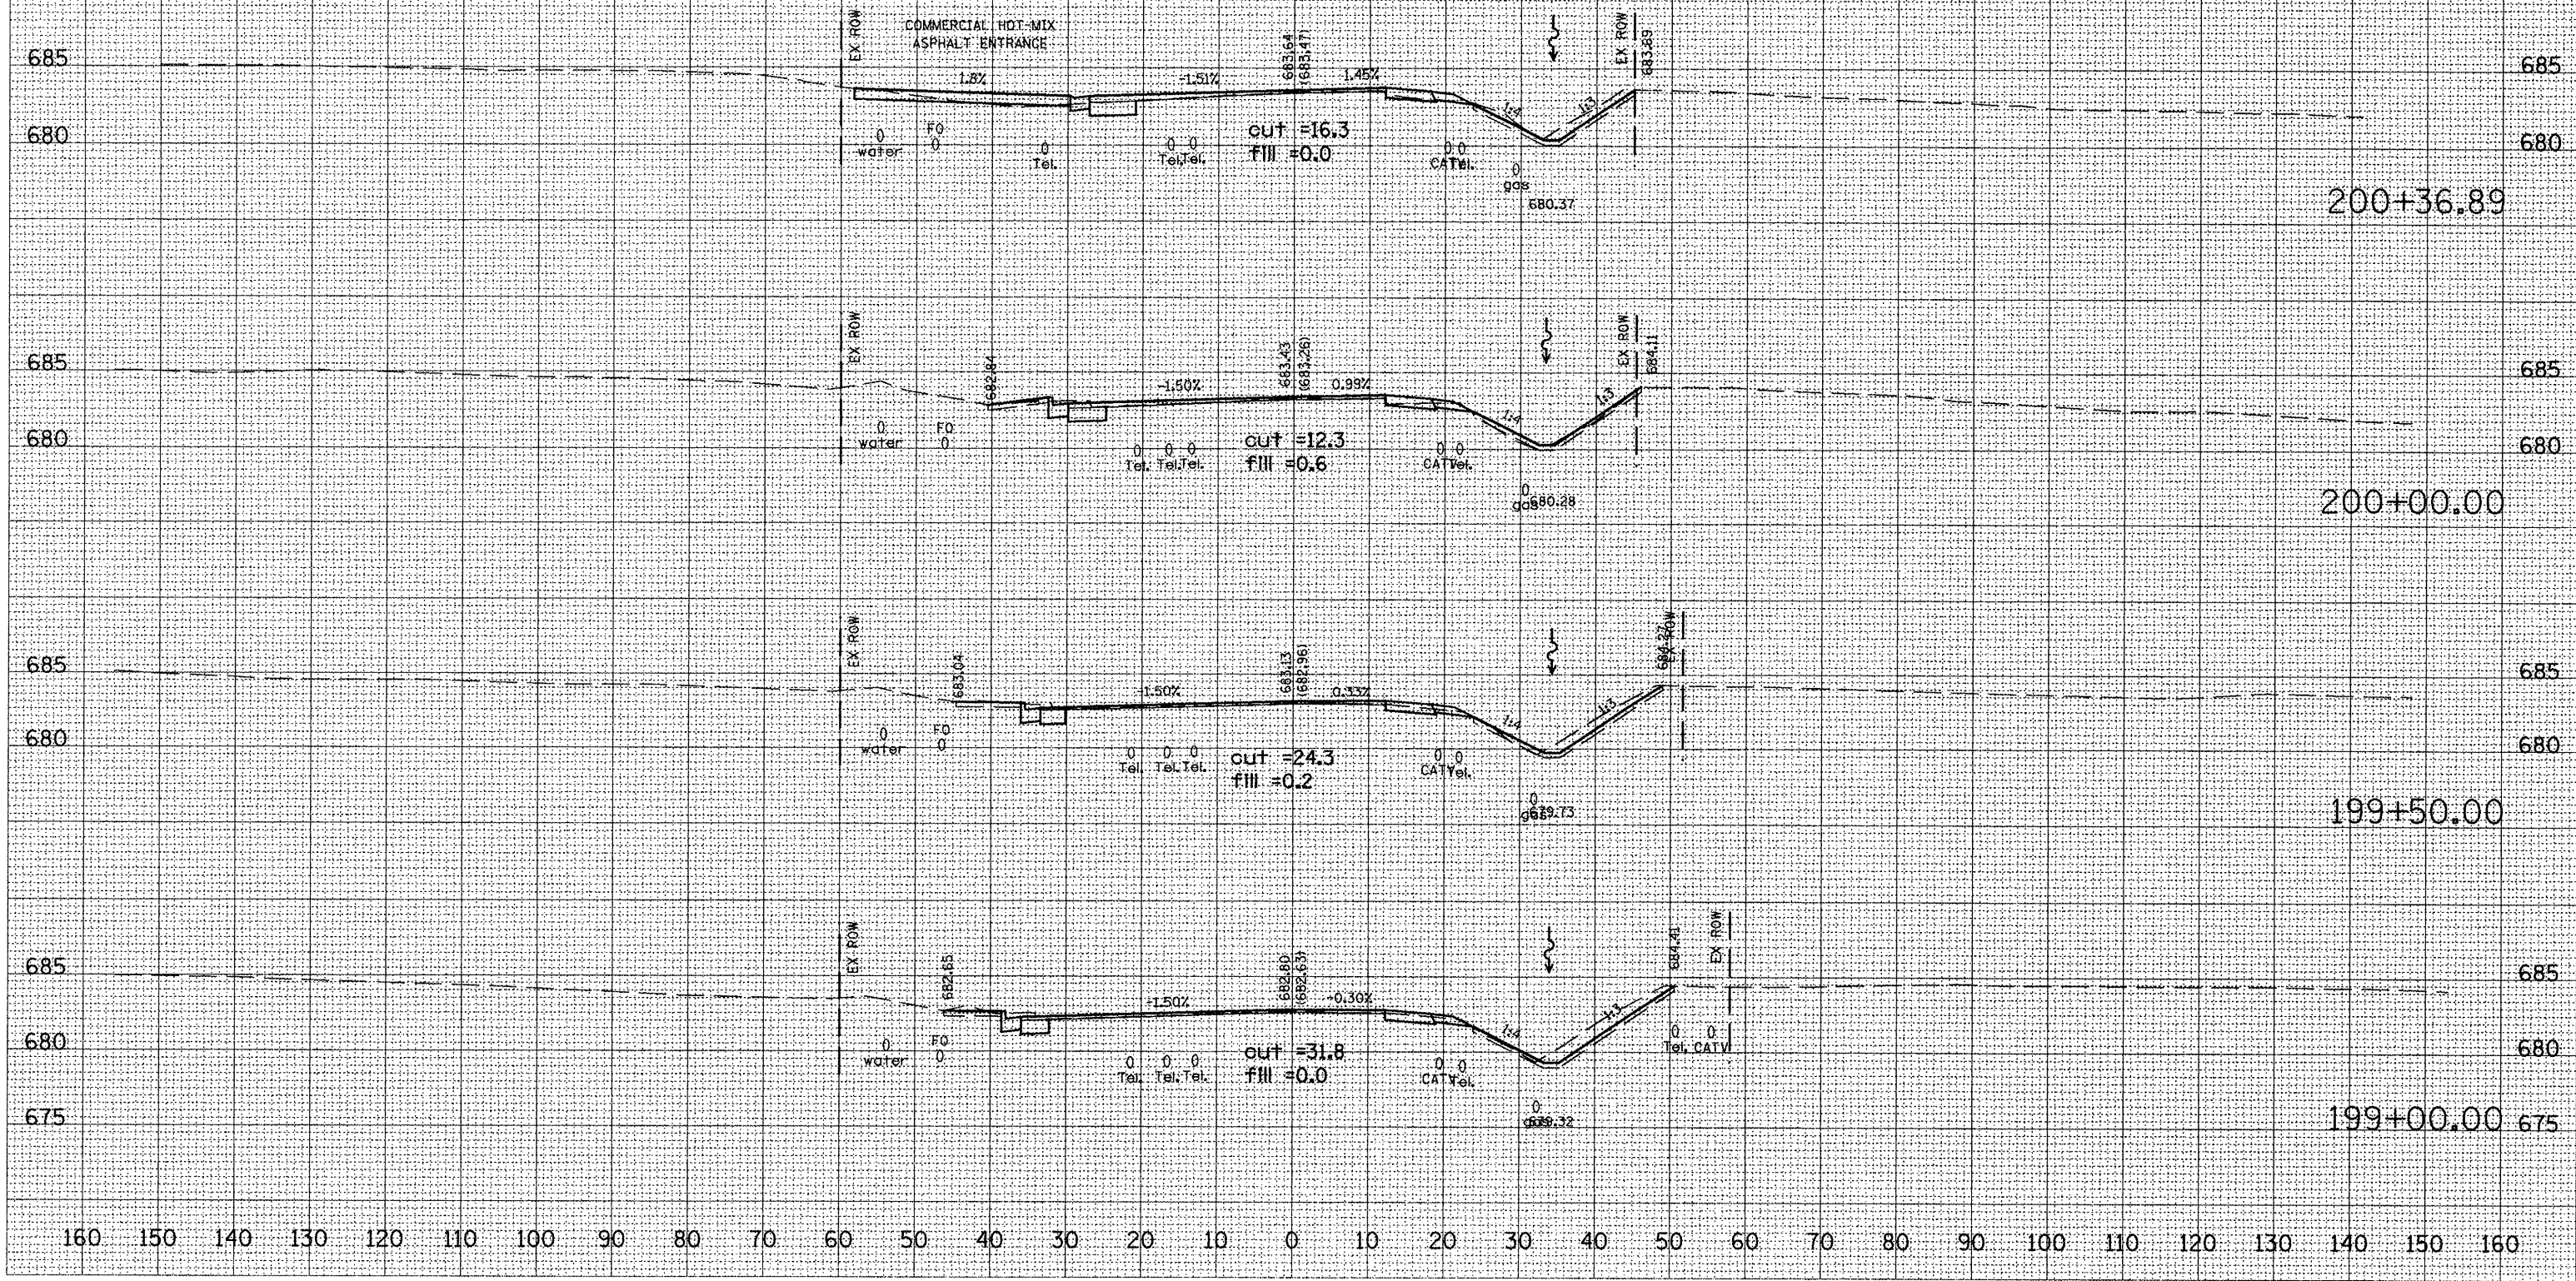

160 150 140 130 120 110 100 90 80 70 60 50 40 30 20 10 0 10 20 30 40 50 60 70 80 90 100 110 120 130 140 150 160