


CONTRACT NO. 68114				
F.A.P. RTE.	SECTION	COUNTY	TOTAL SHEETS	SHEET NO.
22	135W-2RS-5	FULTON	282	219
STA. 204+00.00		TO STA. 205+57.19		
FED. ROAD DIST. NO.		ILLINOIS FED. AID PROJECT		


160 150 140 130 120 110 100 90 80 70 60 50 40 30 20 10 0 10 20 30 40 50 60 70 80 90 100 110 120 130 140 150 160

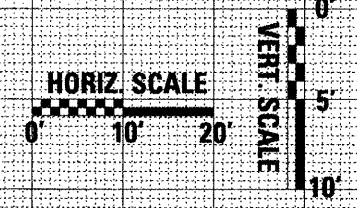

DATE	
BY	
FINAL SURVEY	
PLANNED	
NOTE BOOK	
AREAS CHECKED	
NO.	

DATE	
BY	
ORIGINAL SURVEY	
TEMPLATE	
NOTE BOOK	
AREAS CHECKED	
NO.	

PLOT DATE = 8/18/2008
 FILE NAME = c:\proje\17\Benton\mch\17\mainline\mainline.dwg
 PLOT SCALE = 24.750' / 1" IN.
 USER NAME = huckshorn

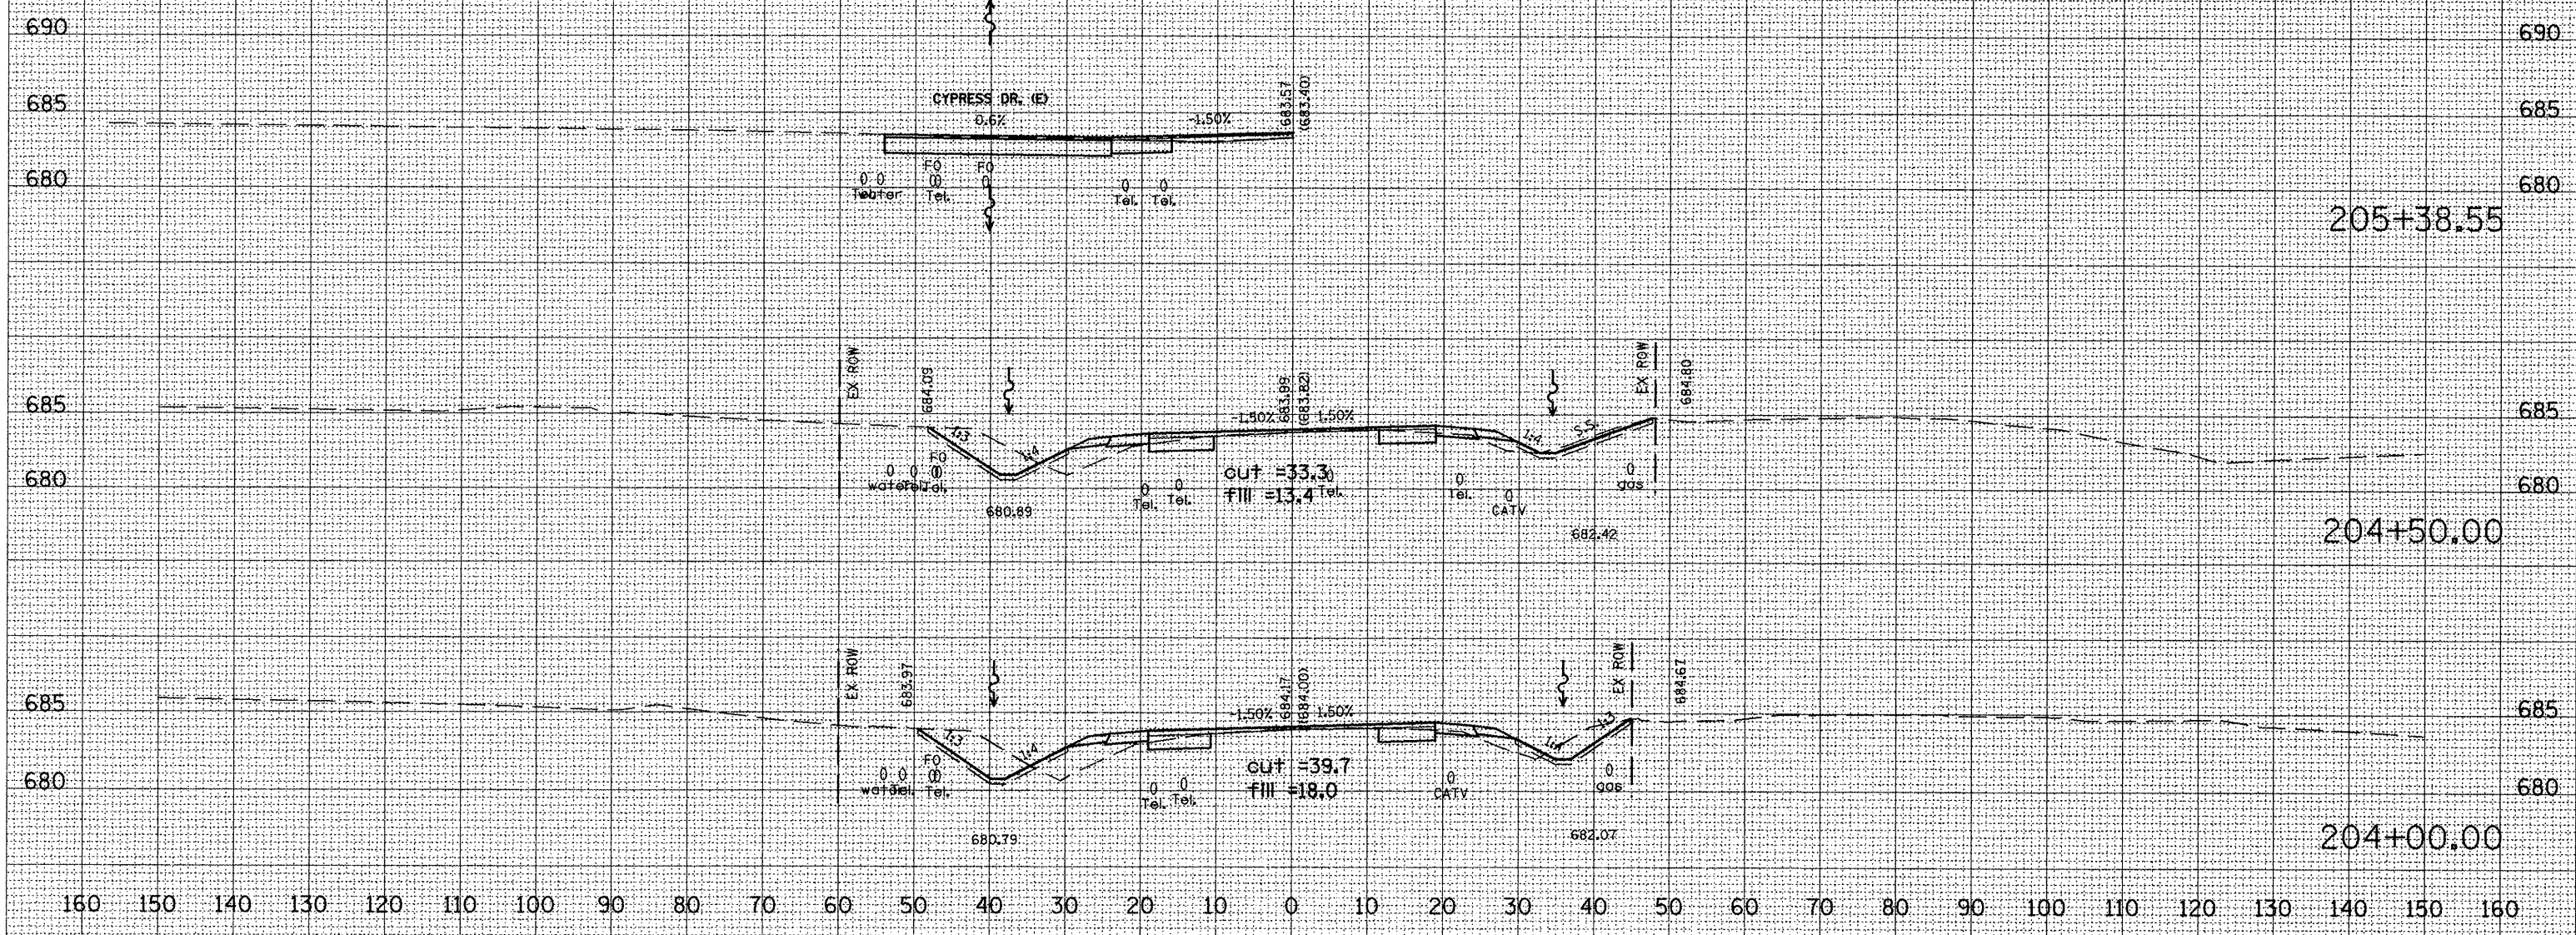

IL 78 - MAINLINE