


CONTRACT NO. 68114			
F.A.P. RTE.	SECTION	COUNTY	TOTAL SHEETS
22	135W-2RS-5	FULTON	282
STA. 207+50.00		TO STA. 208+64.21	
FED. ROAD DIST. NO.	ILLINOIS FED. AID PROJECT		


160 150 140 130 120 110 100 90 80 70 60 50 40 30 20 10 0 10 20 30 40 50 60 70 80 90 100 110 120 130 140 150 160

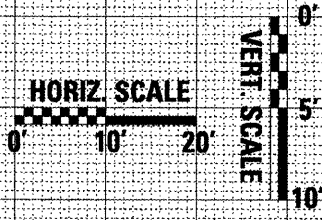

DATE	
BY	
DATE	
BY	
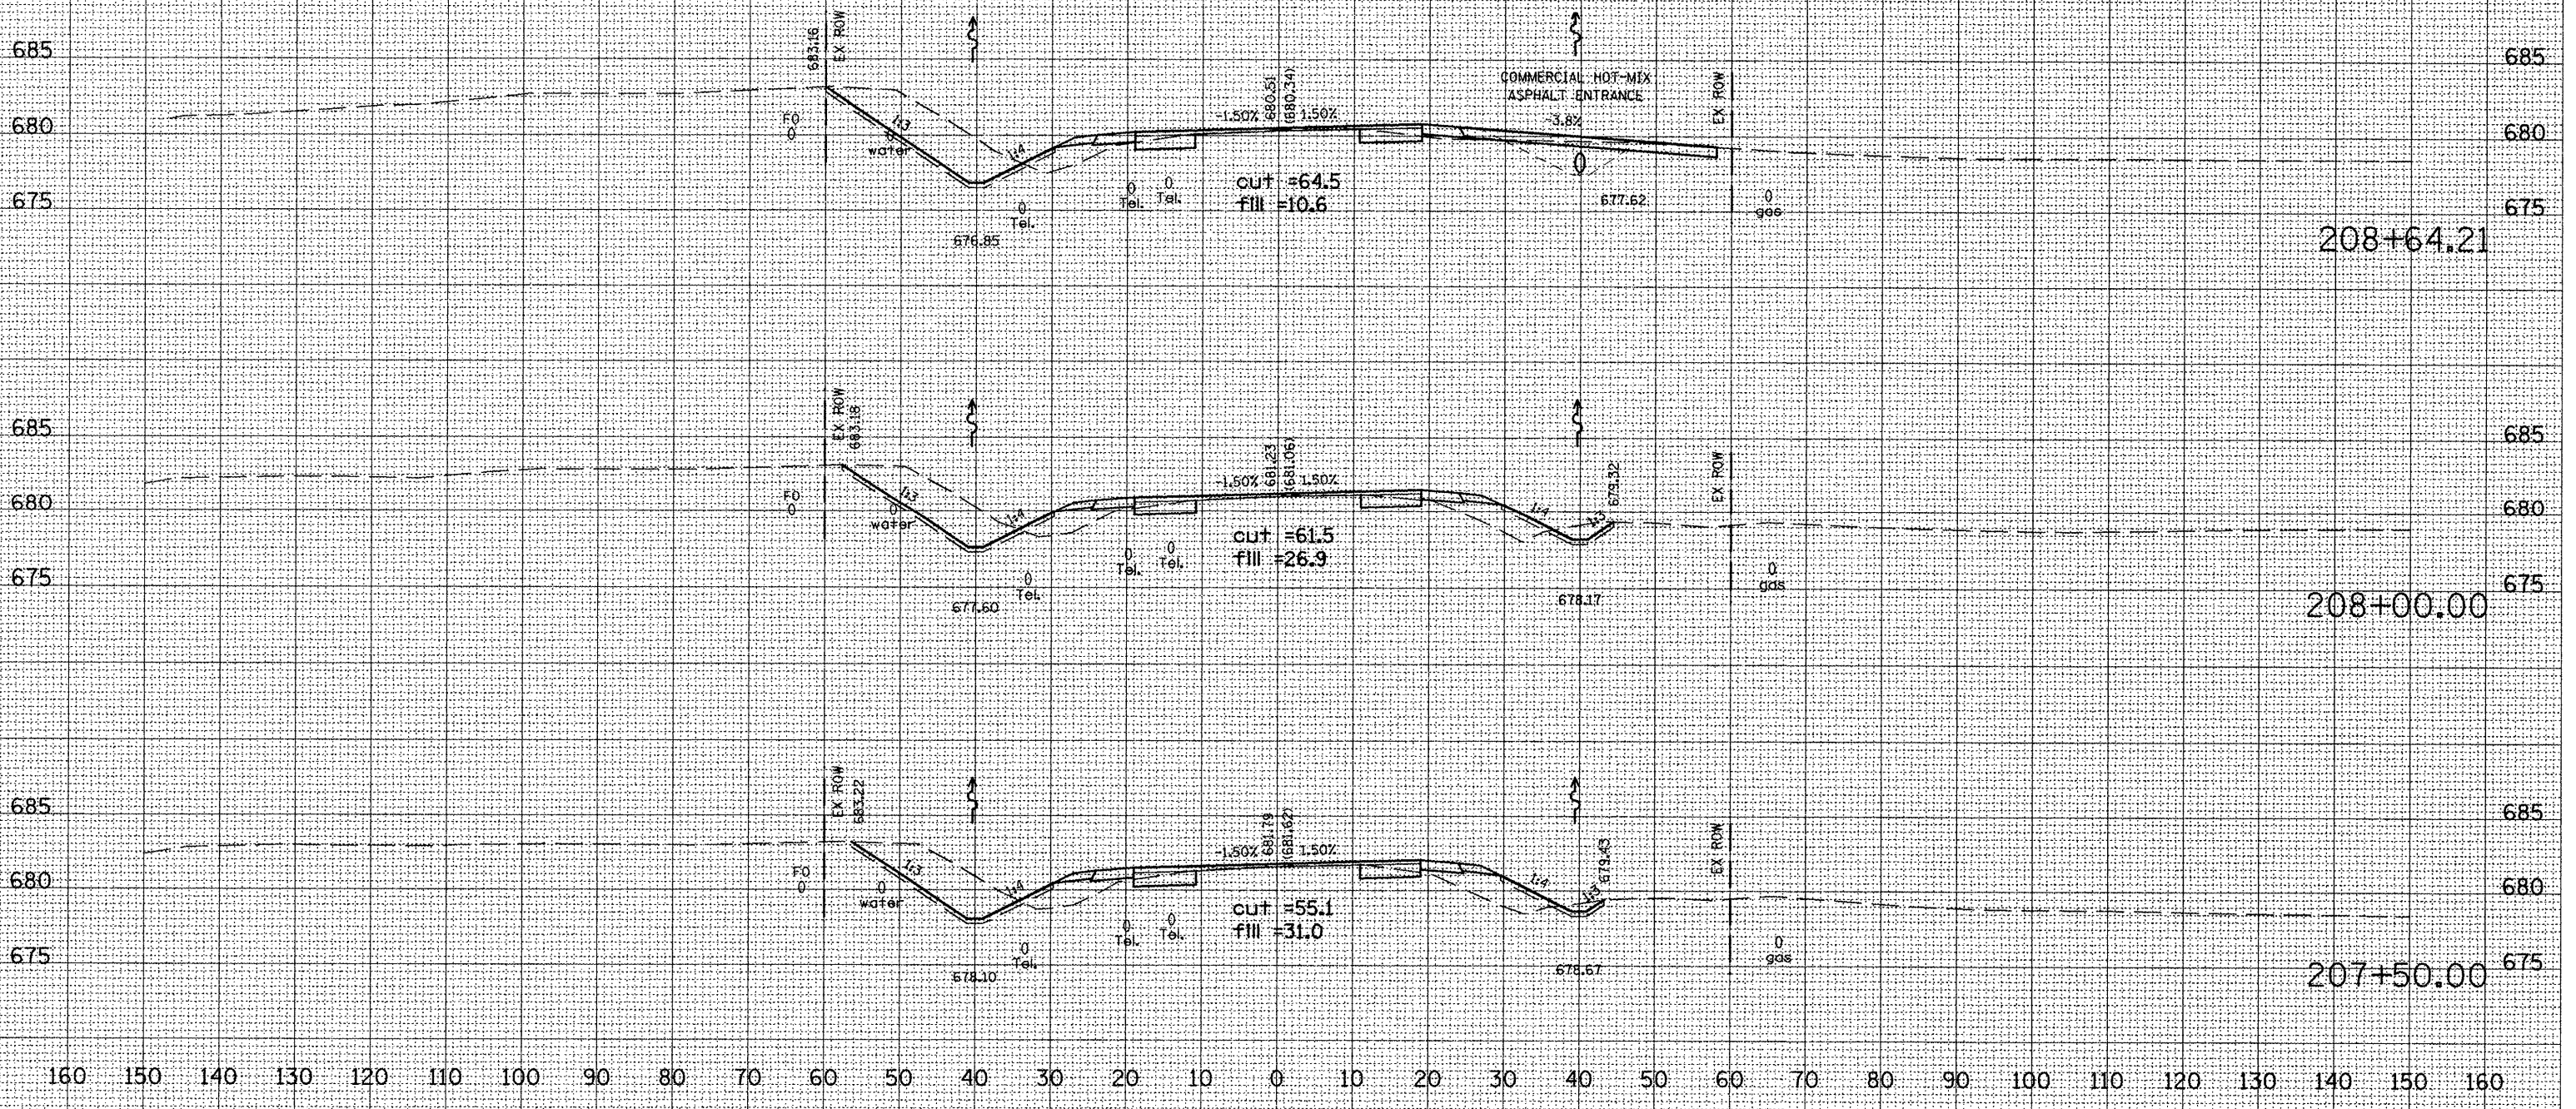

160 150 140 130 120 110 100 90 80 70 60 50 40 30 20 10 0 10 20 30 40 50 60 70 80 90 100 110 120 130 140 150 160