


CONTRACT NO. 68114			
F.A.P. RTE.	SECTION	COUNTY	TOTAL SHEET NO.
22	135W-2+RS-5	FULTON	282
STA. 217+00.00		TO STA. 218+00.00	
FED. ROAD DIST. NO.	ILLINOIS	FED. AID PROJECT	


160 150 140 130 120 110 100 90 80 70 60 50 40 30 20 10 0 10 20 30 40 50 60 70 80 90 100 110 120 130 140 150 160

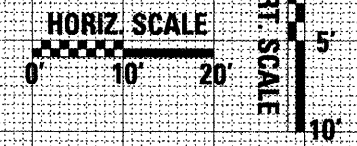

DATE	
BY	
FINAL SURVEY	
PLOTTED	
NOTE BOOK	
AREAS CHECKED	

DATE	
BY	
ORIGINAL SURVEY	
PLOTTED	
NOTE BOOK	
AREAS CHECKED	

FILE DATE = 9/18/2008
 FILE NAME = c:\proje\17\Boonton\asecth\217\21785 / IN
 PLOT SCALE = 211785 / IN
 USER NAME = fudekhorne

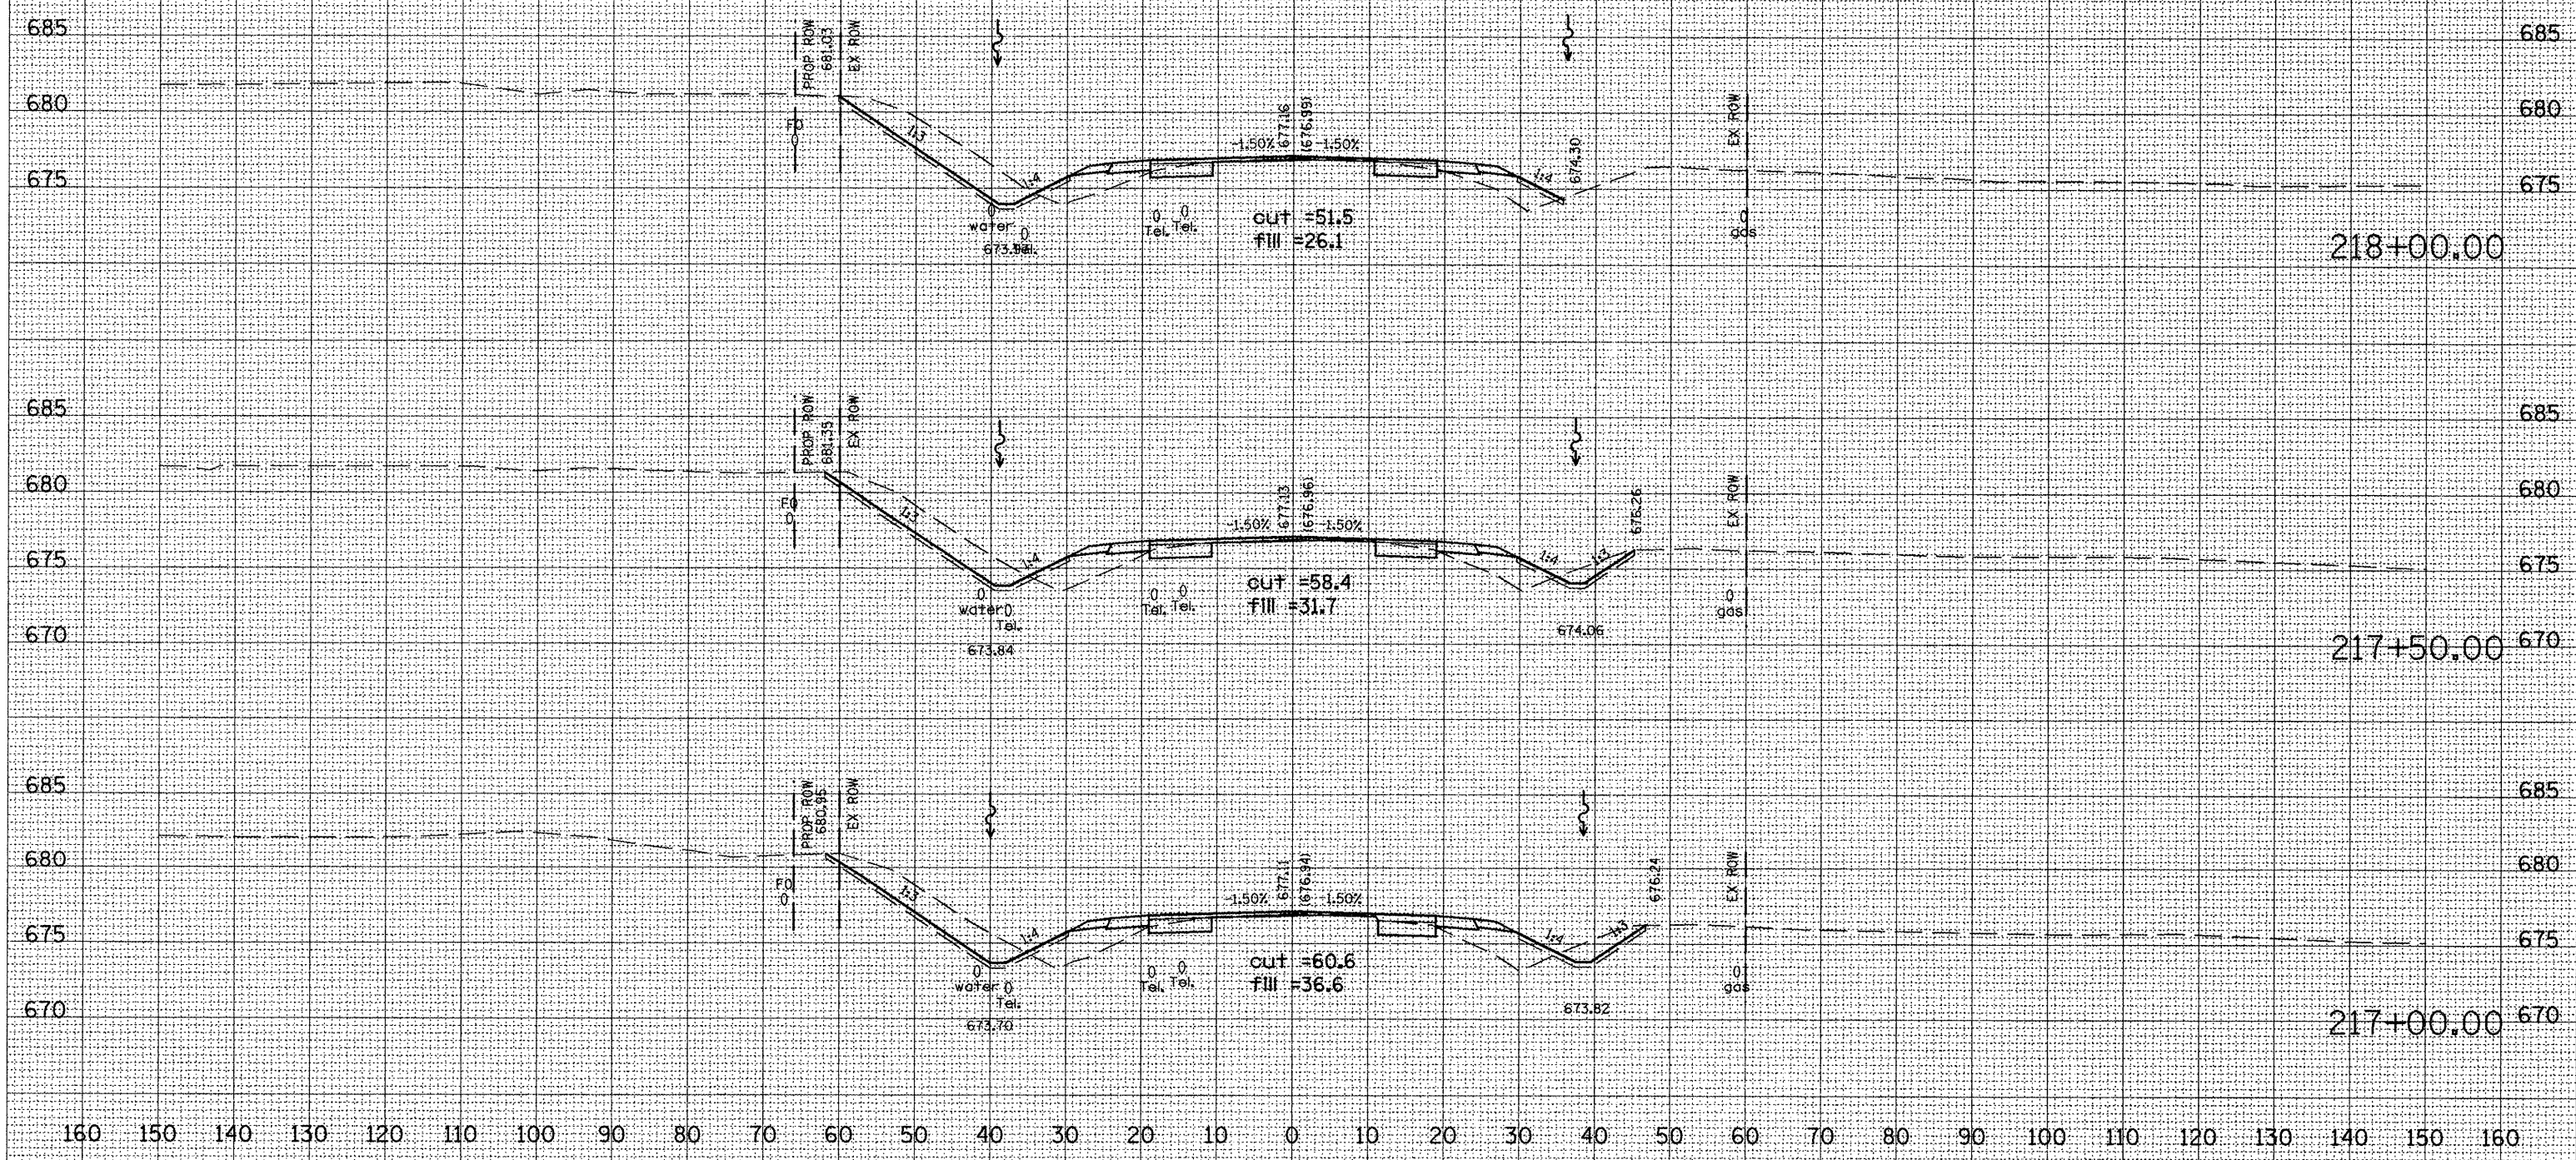

IL 78 - MAINLINE