


CONTRACT NO. 68114			
F.A.P. RTE.	SECTION	COUNTY	TOTAL SHEETS
22	135W-2iRS-5	FULTON	282
STA. 235+23.40 TO STA. 236+50.00		ILLINOIS FED. AID PROJECT	

BY	DATE

BY	DATE

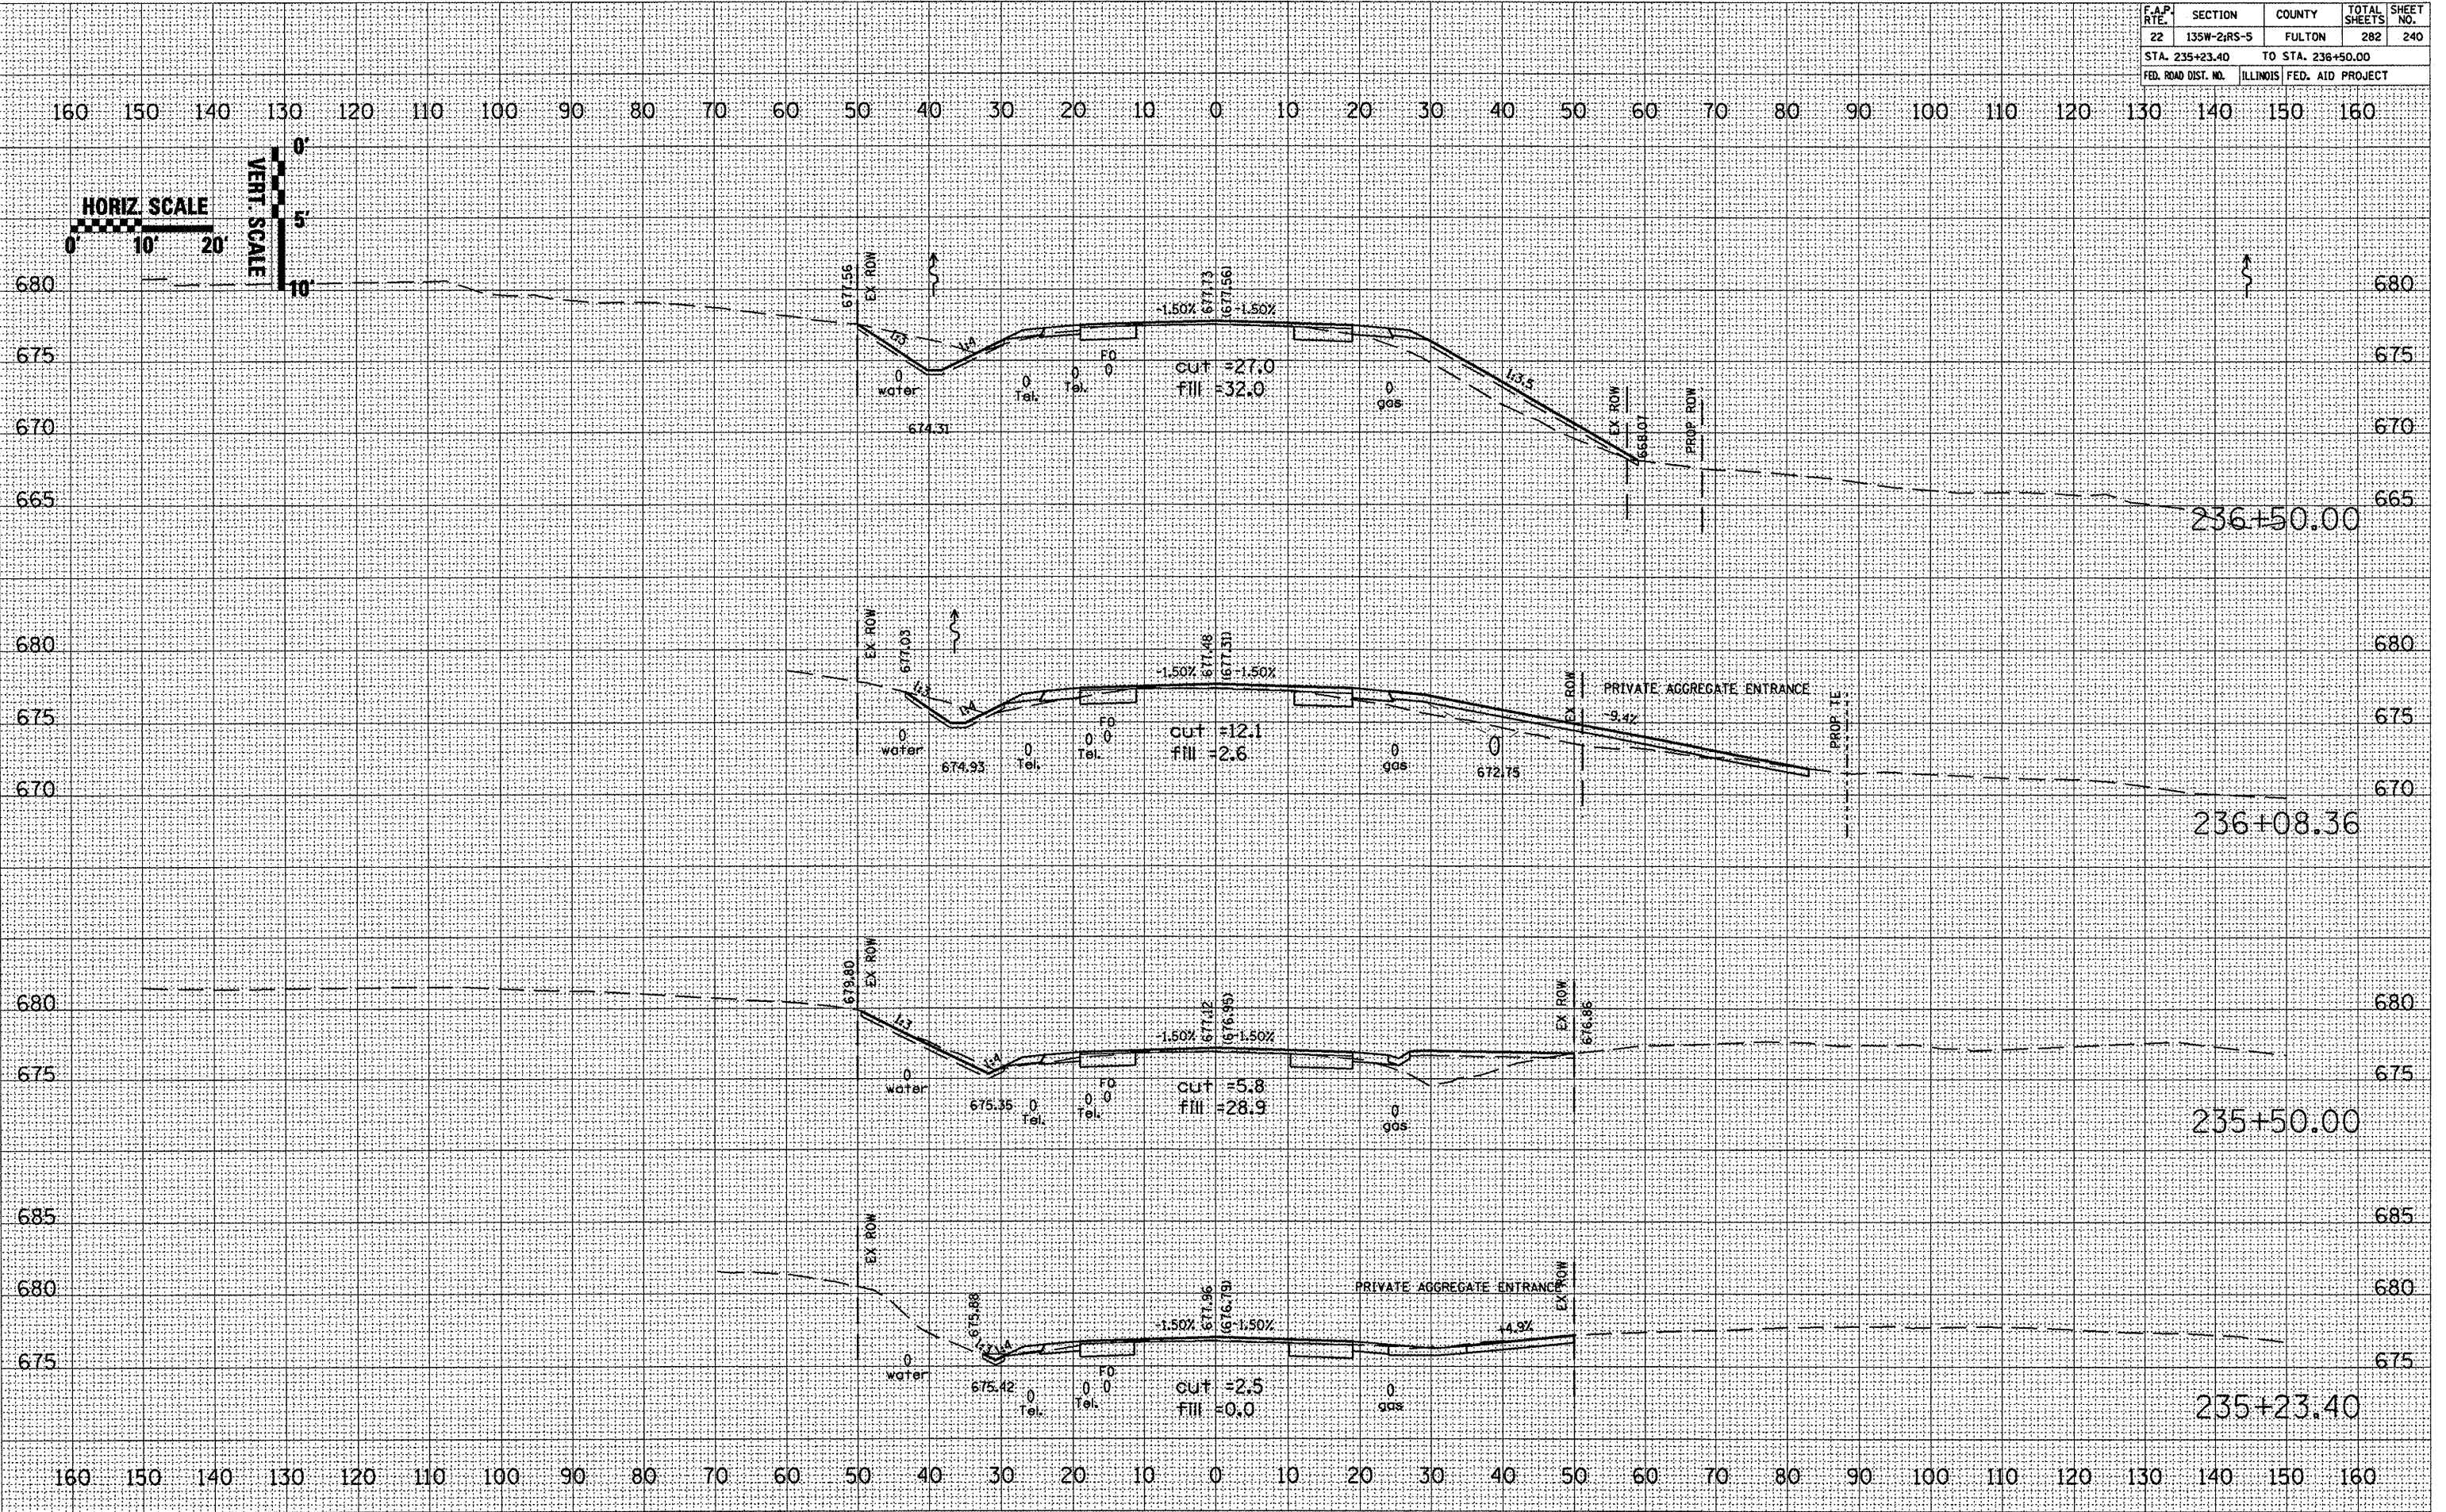

IL 78 - MAINLINE