


F.A.P. RTE.	SECTION	COUNTY	TOTAL SHEETS	SHEET NO.
22	135W-2RS-5	FULTON	282	257
STA. 258+00.00		TO STA. 258+76.49		
FED. ROAD DIST. NO.		ILLINOIS FED. AID PROJECT		


160 150 140 130 120 110 100 90 80 70 60 50 40 30 20 10 0 10 20 30 40 50 60 70 80 90 100 110 120 130 140 150 160

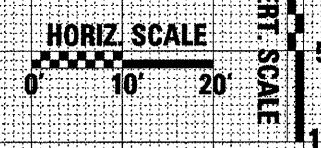

DATE	
BY	
FINAL SURVEY	
NOTE BOOK	
AREAS CHECKED	
NO.	

DATE	
BY	
ORIGINAL SURVEY	
NOTE BOOK	
AREAS CHECKED	
NO.	

DATE = 6/16/2006
 PLOT DATE = 6/16/2006
 PLOT SCALE = 1/8" = 10' / IN.
 USER NAME = hsh10100

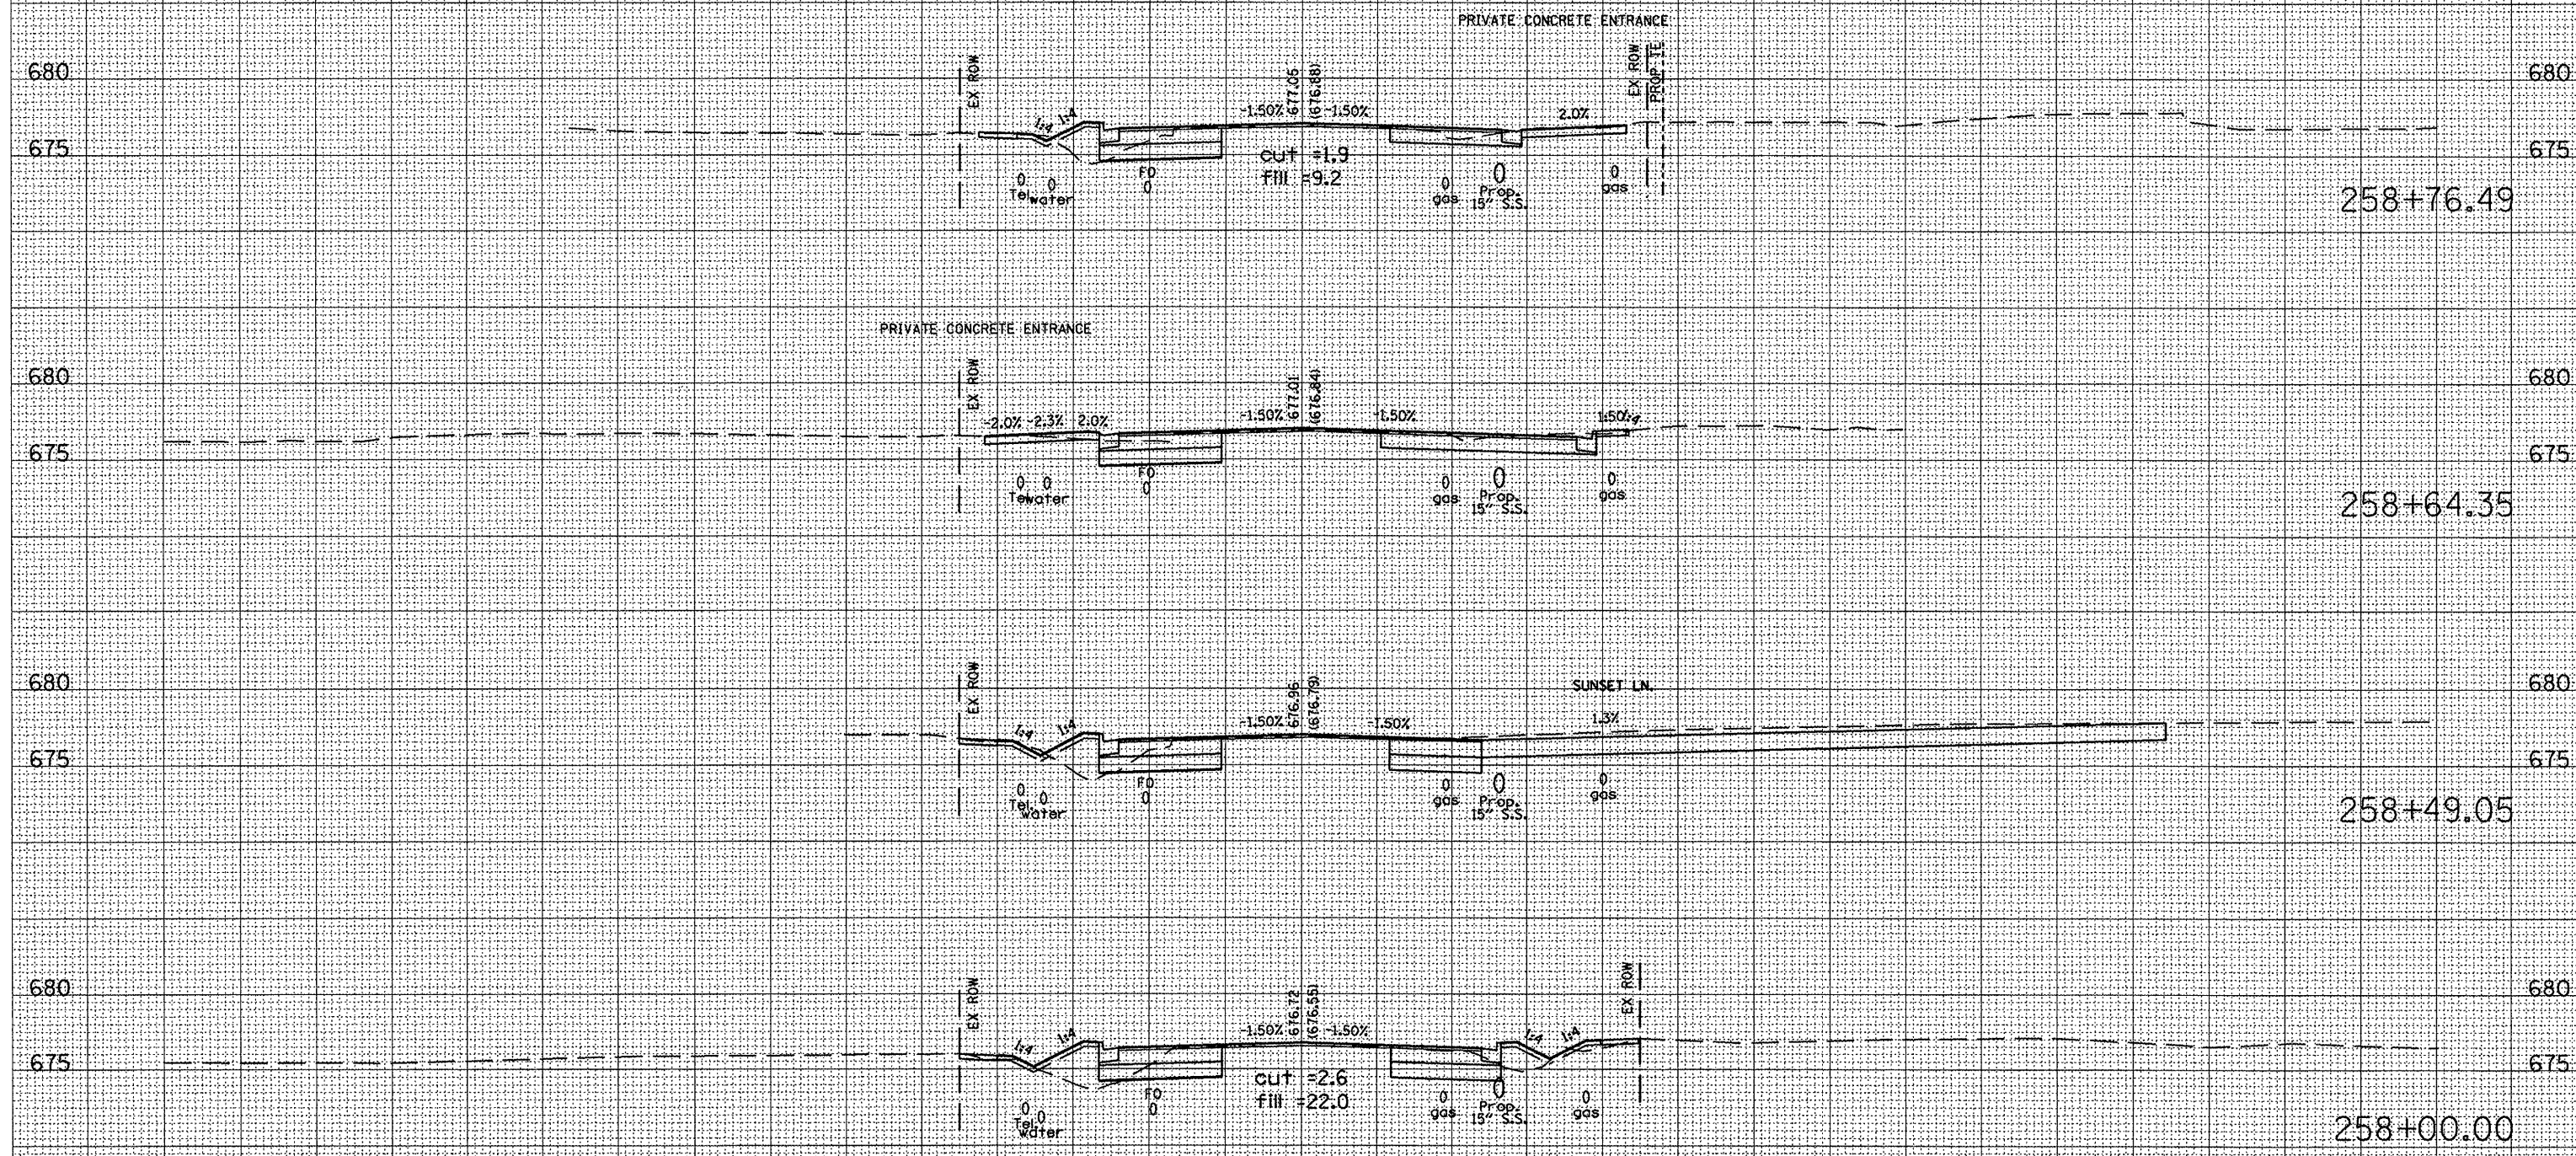

160 150 140 130 120 110 100 90 80 70 60 50 40 30 20 10 0 10 20 30 40 50 60 70 80 90 100 110 120 130 140 150 160